




FRONT ELEVATION

1 : 100

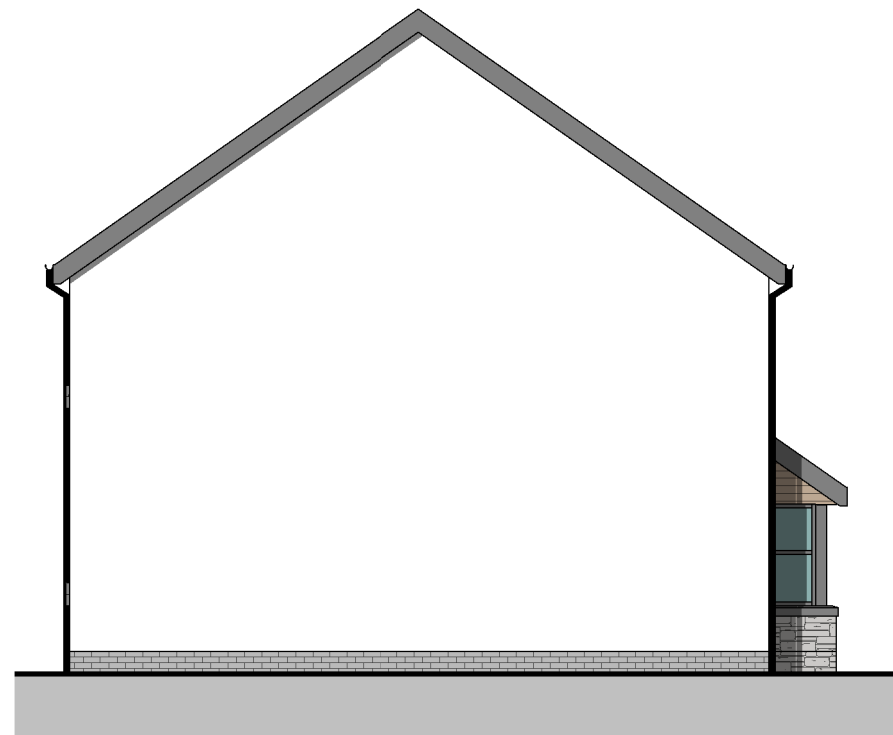

GABLE ELEVATION

1 : 100



REAR ELEVATION

1 : 100

A	PLINTH/BELOW DPC COURSE NOW SHOWN AS BRICK	01.02.22	NG
REV	DESCRIPTION	DATE	BY

THIS DRAWING IS THE COPYRIGHT OF AINSLEY GOMMON ARCHITECTS. DO NOT SCALE FROM THIS DRAWING. WORK TO FIGURED DIMENSIONS ONLY. CHECK ALL DIMENSIONS ON SITE. ANY DISCREPANCIES TO BE NOTIFIED TO THE ARCHITECT. ELEMENTS OF STRUCTURE SHOWN ARE INDICATIVE AND FOR GUIDANCE. FINAL DESIGN TO BE AS STRUCTURAL ENGINEERS DETAILS AND SPECIFICATION.

PROJECT
RHOS STREET, RUTHIN
for MEDRA

DRAWING TITLE
5P3B HOUSE - ELEVATIONS

SCALE	@A3	DATE	DRAWN	CHECKED
	1 : 100	30/11/21	ADP	SV

DRAWING STATUS
PRELIMINARY

JOB No	DRAWING No	REVISION
C1083	022	A


AG | **A** AINSLEY GOMMON ARCHITECTS

THE OLD POLICE STATION, 15 GLYNNE WAY, HAWARDEN, CH5 3NS
Tel: 01244 537 100 | wales@agarchitects.co.uk | www.agarchitects.co.uk

Ainsley Gomon Architects Ltd. Registered in England & Wales No. 4187948
Registered Office: 1 Price Street, Hamilton Square, Birkenhead CH41 6JN

PRINTED: 01/02/2022 15:28:13

A3

 

VISUAL SCALE 1:100 @ A3