



Area Schedule (GIA)	
Level	Area
GROUND FLOOR	42.56 m ²
FIRST FLOOR	40.99 m ²
TOTAL FLOOR AREA	83.56 m ²

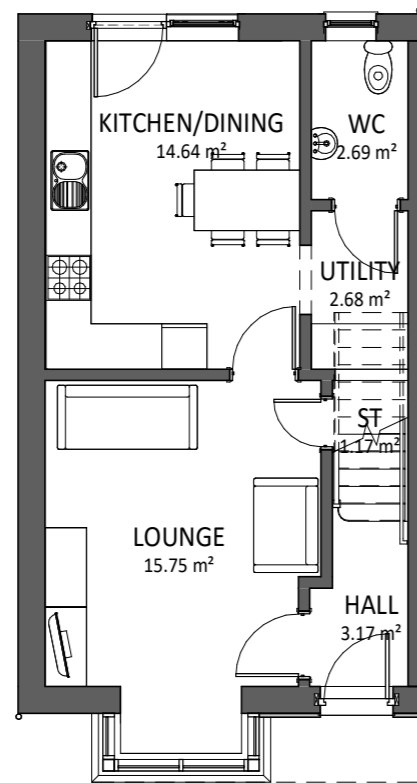

GROUND FLOOR
1 : 100

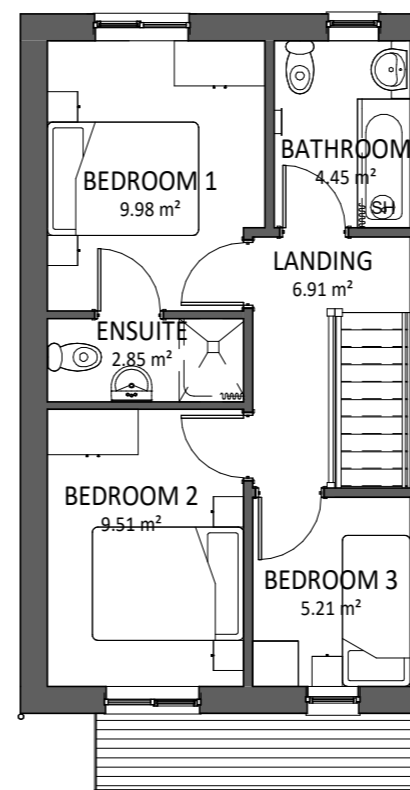

FIRST FLOOR
1 : 100

REV	DESCRIPTION	DATE	BY
B	EN-SUITE LAYOUT REVERSED	20.01.22	NG
A	WC AND UTILITY SWAPPED	04.01.22	IO

THIS DRAWING IS THE COPYRIGHT OF AINSLEY GOMMON ARCHITECTS. DO NOT SCALE FROM THIS DRAWING. WORK TO FIGURED DIMENSIONS ONLY. CHECK ALL DIMENSIONS ON SITE. ANY DISCREPANCIES TO BE NOTIFIED TO THE ARCHITECT. ELEMENTS OF STRUCTURE SHOWN ARE INDICATIVE AND FOR GUIDANCE. FINAL DESIGN TO BE AS STRUCTURAL ENGINEERS DETAILS AND SPECIFICATION.

PROJECT
RHOS STREET, RUTHIN
for MEDRA

DRAWING TITLE
5P3B HOUSE - FLOOR PLANS

SCALE	@A3	DATE	DRAWN	CHECKED
1 : 100		30/11/21	ADP	SV

DRAWING STATUS
PRELIMINARY

JOB No	DRAWING No	REVISION
C1083	012	B




THE OLD POLICE STATION, 15 GLYNNE WAY, HAWARDEN, CH5 3NS
Tel: 01244 537 100 | wales@agarchitects.co.uk | www.agarchitects.co.uk

Ainsley Gomon Architects Ltd. Registered in England & Wales No. 4187948
Registered Office: 1 Price Street, Hamilton Square, Birkenhead CH41 6JN

PRINTED: 20/01/2022 18:03:24

A3

 

VISUAL SCALE 1:100 @ A3