


PLOT 3



VISUAL SCALE 1:100 @ A3

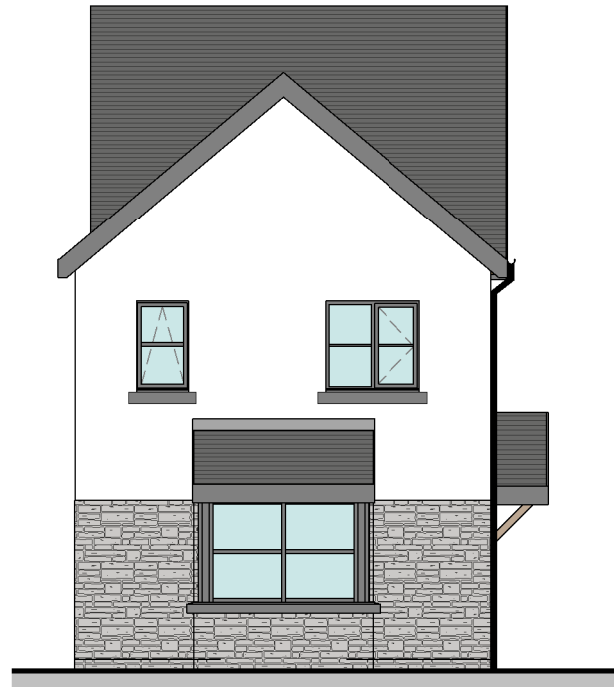

FRONT ELEVATION

SCALE 1 : 100



SIDE ELEVATION


SCALE 1 : 100



REAR ELEVATION

SCALE 1 : 100

PLOT 11 + 18

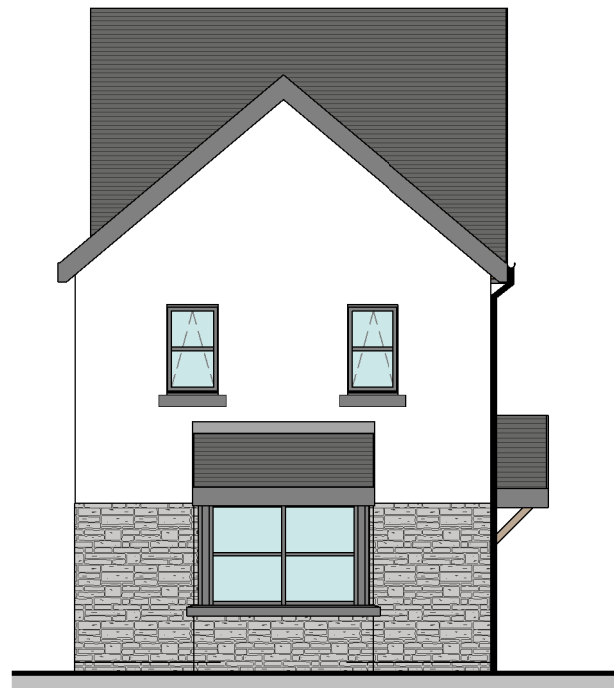

FRONT ELEVATION

1 : 100



SIDE ELEVATION

1 : 100



REAR ELEVATION

1 : 100

REV	DESCRIPTION	DATE	BY
A	CHANGES TO WINDOWS, PORCH AND TIMBER CLADDING ADDED	07.12.21	AP

THIS DRAWING IS THE COPYRIGHT OF AINSLEY GOMMON ARCHITECTS. DO NOT SCALE FROM THIS DRAWING. WORK TO FIGURED DIMENSIONS ONLY. CHECK ALL DIMENSIONS ON SITE. ANY DISCREPANCIES TO BE NOTIFIED TO THE ARCHITECT. ELEMENTS OF STRUCTURE SHOWN ARE INDICATIVE AND FOR GUIDANCE. FINAL DESIGN TO BE AS STRUCTURAL ENGINEERS DETAILS AND SPECIFICATION.

PROJECT
RHOS STREET, RUTHIN
for MEDRA

DRAWING TITLE
5P3B HOUSE SIDE
ENTRANCE - ELEVATIONS

SCALE 1 : 100 @A3 | DATE 11/30/21 | DRAWN AP | CHECKED SV

DRAWING STATUS PRELIMINARY

JOB No C1083 | DRAWING No 023 | REVISION A



THE OLD POLICE STATION, 15 GLYNNE WAY, HAWARDEN, CH5 3NS
Tel: 01244 537 100 | wales@agarchitects.co.uk | www.agarchitects.co.uk

Ainsley Gomon Architects Ltd. Registered in England & Wales No. 4187948
Registered Office: 1 Price Street, Hamilton Square, Birkenhead CH41 6JN

PRINTED: 07/12/2021 15:03:17

A3