

2P1B FLAT INSET GIFA

DQR MIN	53 m ²
GROUND FLOOR	49.98 m ²
FIRST FLOOR	55.31 m ²
FF ENTRANCE	3.25 m ²

MATERIAL KEY

- NATURAL SLATE / SLIM CONCRETE TILES
SUBJECT TO APPROVAL
- RENDER - OFF WHITE
- NATURAL TIMBER CLADDING (VERTICAL)
- STONE
- GREY ENGINEERING BRICK
- WINDOWS AND DOORS - UPVC GRAPHITE
- FACIAS, SOFFITS AND RWG'S - UPVC

A	PLOT NUMBERS ALTERED	30/04/25	GT
REV	DESCRIPTION	DATE	BY

THIS DRAWING IS THE COPYRIGHT OF AINSLEY GOMMON ARCHITECTS. CHECK ALL DIMENSIONS ON SITE. DISCREPANCIES TO BE NOTIFIED TO ARCHITECT. ELEMENTS OF STRUCTURE SHOWN ARE INDICATIVE AND FOR GUIDANCE. FINAL DESIGN TO BE AS STRUCTURAL ENGINEERS DETAILS AND SPECIFICATION.

PROJECT
LLANBERIS ROAD,
CAERNARFON
for ADRA

DRAWING TITLE
2P1B APARTMENT -
LOUNGE TO FRONT - END
GABLE

SCALE	DATE	DRAWN	CHECKED
1 : 100 @A3	31/03/25	GT	SV

DRAWING STATUS	PLANNING
----------------	----------

JOB No	DRAWING No	REVISION
C1139	094	A


AG | **A** AINSLEY GOMMON ARCHITECTS

THE OLD POLICE STATION, 15 GLYNNE WAY, HAWARDEN, CH5 3NS
Tel: 01244 537 100 | wales@agarchitects.co.uk | www.agarchitects.co.uk

Ainsley Gommon Architects Ltd. Registered in England & Wales No. 4187948
Registered Office: 1 Price Street, Hamilton Square, Birkenhead CH41 6JN


PRINTED: 01/05/2025 11:52:38

A3

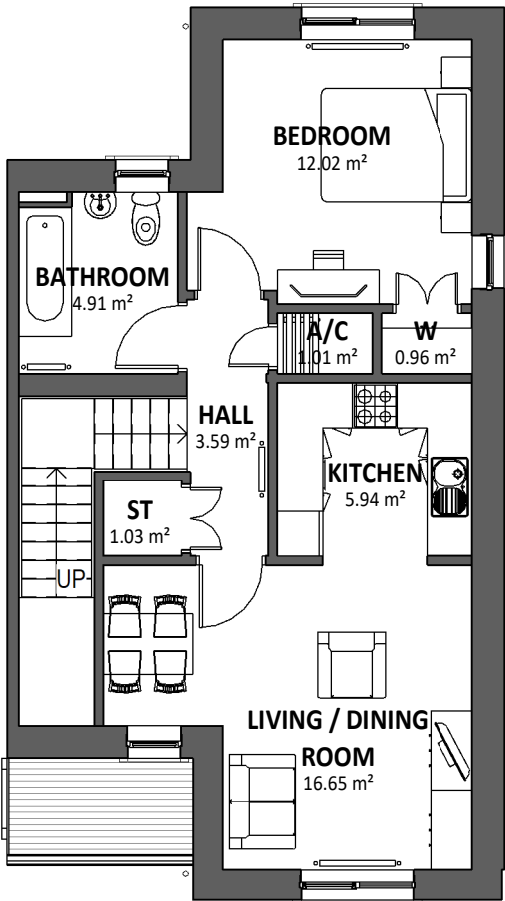

FIRST FLOOR PLAN

SCALE: 1 : 100

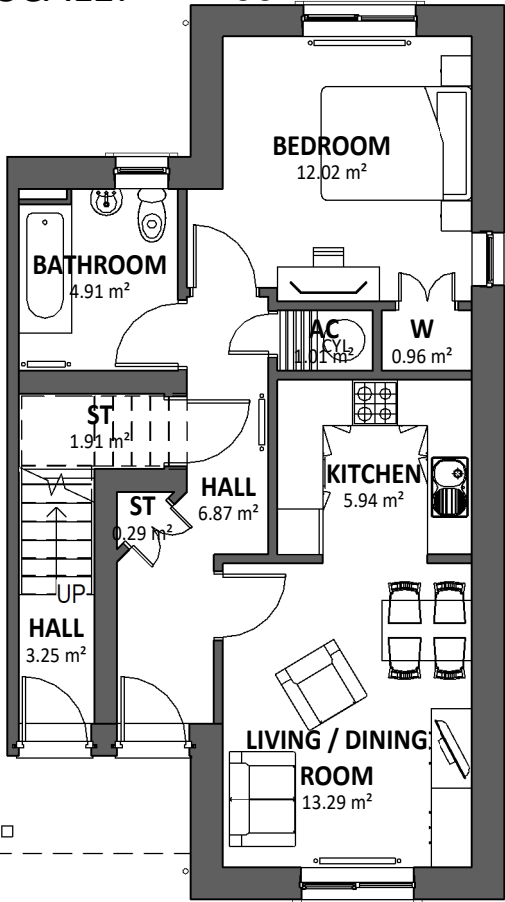


GROUND FLOOR PLAN

SCALE: 1 : 100



FRONT ELEVATION

SCALE: 1 : 100

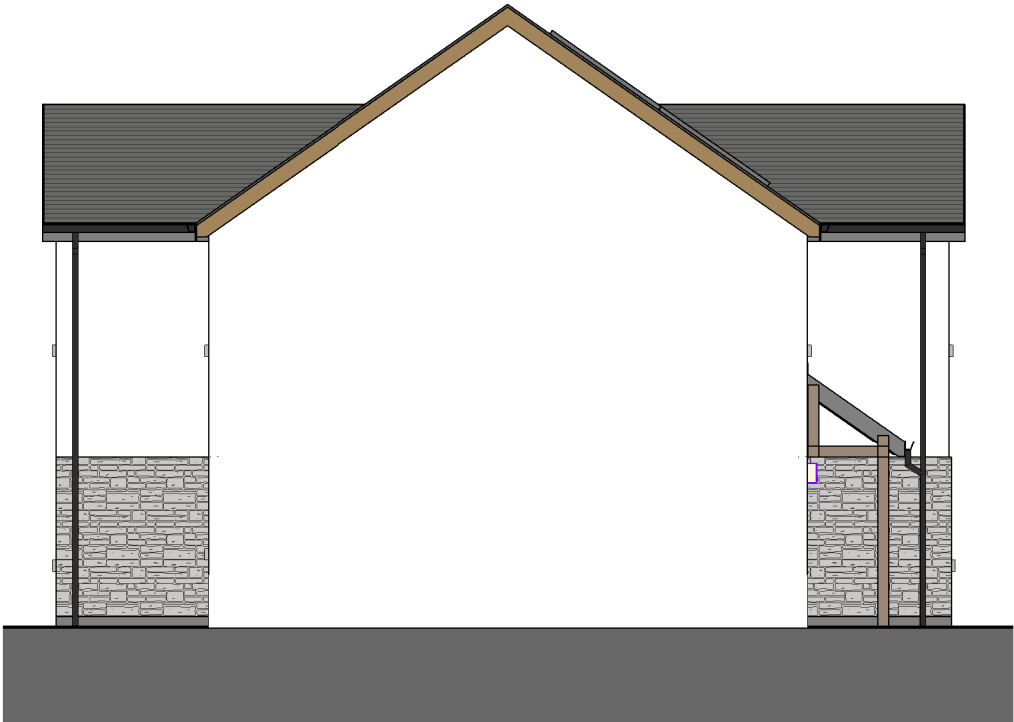


PARTY WALL / SIDE ELEVATION

SCALE: 1 : 100



REAR ELEVATION

SCALE: 1 : 100

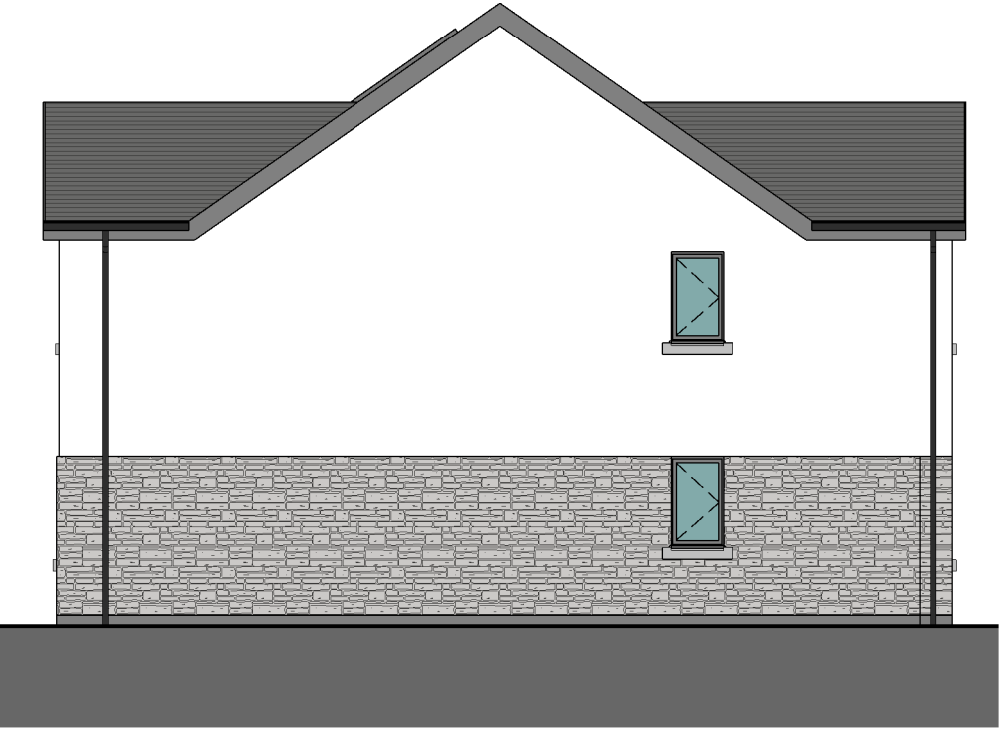


SIDE ELEVATION

SCALE: 1 : 100




VISUAL SCALE 1:100 @ A3

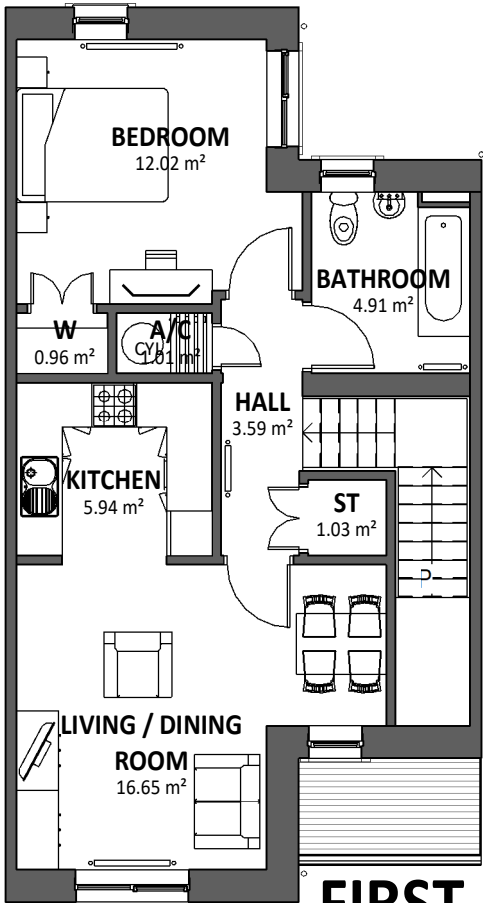

FIRST FLOOR PLAN

SCALE: 1 : 100

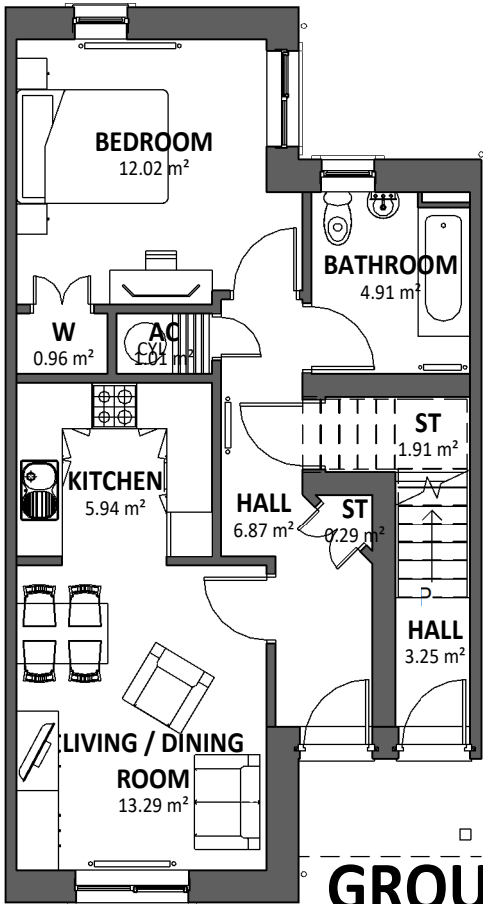


GROUND FLOOR PLAN

SCALE: 1 : 100




FRONT ELEVATION

SCALE: 1 : 100

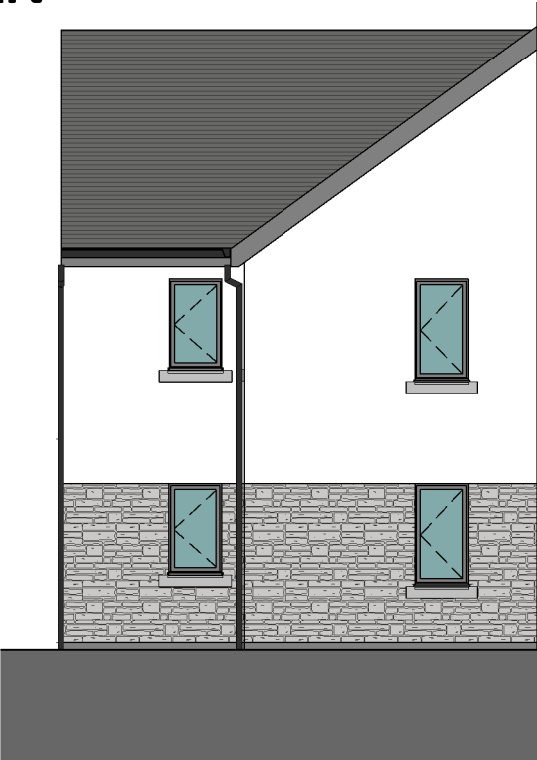


REAR ELEVATION

SCALE: 1 : 100

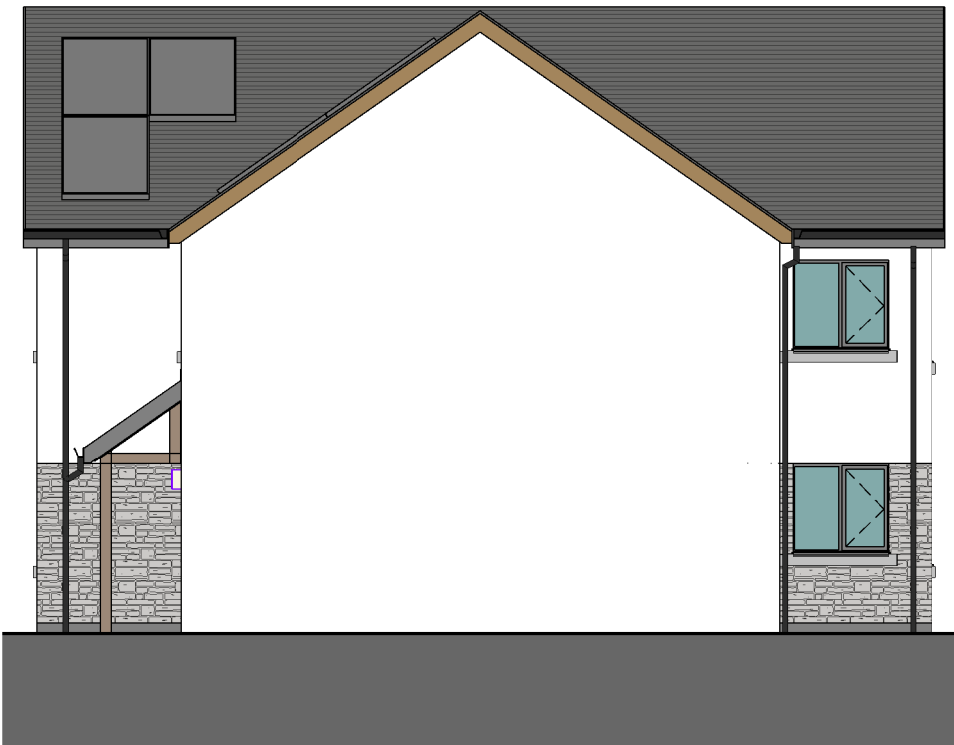


SIDE ELEVATION

SCALE: 1 : 100

 

PARTY WALL ELEVATION

SCALE: 1 : 100

 

VISUAL SCALE 1:100 @ A3

PLOT 17-18

2P1B FLAT INSET GIFA

DQR MIN	53 m ²
GROUND FLOOR	49.98 m ²
FIRST FLOOR	55.31 m ²
FF ENTRANCE	3.25 m ²

MATERIAL KEY

- NATURAL SLATE / SLIM CONCRETE TILES
SUBJECT TO APPROVAL
- RENDER - OFF WHITE
- NATURAL TIMBER CLADDING (VERTICAL)
- STONE
- GREY ENGINEERING BRICK
- WINDOWS AND DOORS - UPVC GRAPHITE
- FACIAS, SOFFITS AND RWG'S - UPVC

A PLOT NUMBERS ALTERED 30/04/25 GT

REV DESCRIPTION DATE BY

THIS DRAWING IS THE COPYRIGHT OF AINSLEY GOMMON ARCHITECTS. CHECK ALL DIMENSIONS ON SITE. DISCREPANCIES TO BE NOTIFIED TO ARCHITECT. ELEMENTS OF STRUCTURE SHOWN ARE INDICATIVE AND FOR GUIDANCE. FINAL DESIGN TO BE AS STRUCTURAL ENGINEERS DETAILS AND SPECIFICATION.

PROJECT
LLANBERIS ROAD,
CAERNARFON
for ADRA

DRAWING TITLE
2P1B MID TERRACE
APARTMENT - LOUNGE TO
FRONT

SCALE 1 : 100 @ A3 DATE 31/03/25 DRAWN GT CHECKED SV

DRAWING STATUS PLANNING

JOB No C1139 DRAWING No 093 REVISION A


AG AINSLEY GOMMON ARCHITECTS

THE OLD POLICE STATION, 15 GLYNNE WAY, HAWARDEN, CH5 3NS
Tel: 01244 537 100 | wales@agarchitects.co.uk | www.agarchitects.co.uk

Ainsley Gomon Architects Ltd. Registered in England & Wales No. 4187948
Registered Office: 1 Price Street, Hamilton Square, Birkenhead CH41 6JN


PRINTED: 01/05/2025 11:58:37

A3

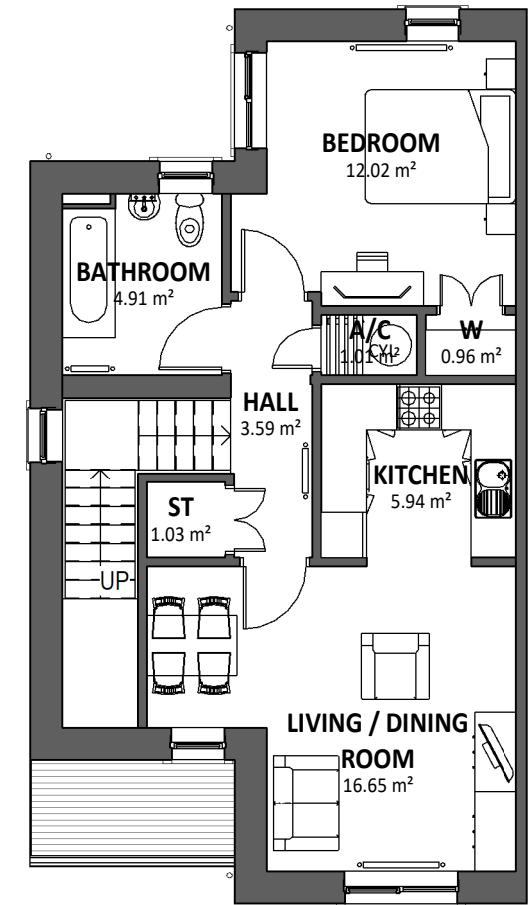

FIRST FLOOR PLAN

SCALE: 1 : 100

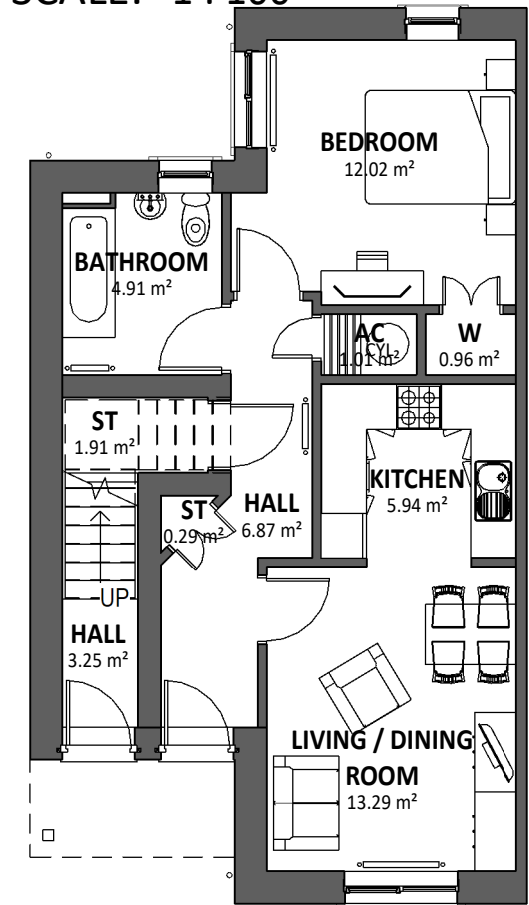


GROUND FLOOR PLAN

SCALE: 1 : 100



FRONT ELEVATION

SCALE: 1 : 100

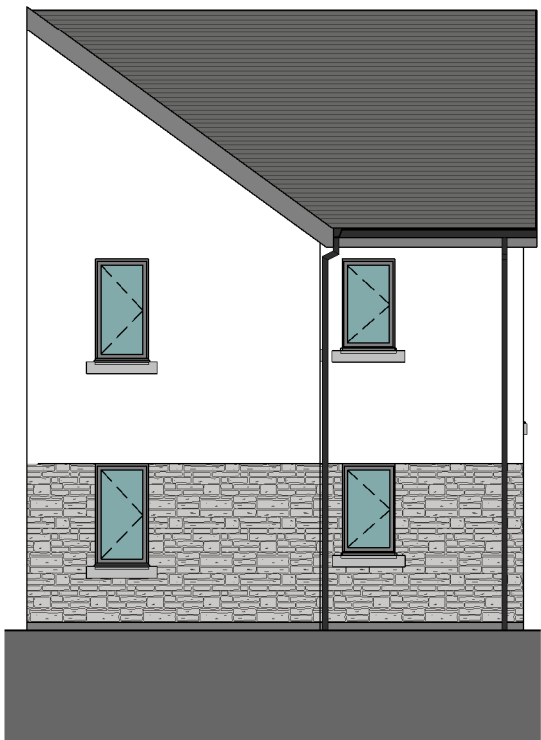

REAR ELEVATION

SCALE: 1 : 100




PARTY WALL ELEVATION

SCALE: 1 : 100



SIDE ELEVATION

SCALE: 1 : 100

 

VISUAL SCALE 1:100 @ A3

PLOT 15-16

2P1B FLAT INSET GIFA

DQR MIN	53 m ²
GROUND FLOOR	49.98 m ²
FIRST FLOOR	55.31 m ²
FF ENTRANCE	3.25 m ²

MATERIAL KEY

- NATURAL SLATE / SLIM CONCRETE TILES
SUBJECT TO APPROVAL
- RENDER - OFF WHITE
- NATURAL TIMBER CLADDING (VERTICAL)
- STONE
- GREY ENGINEERING BRICK
- WINDOWS AND DOORS - UPVC GRAPHITE
- FACIAS, SOFFITS AND RWG'S - UPVC

A	PLOT NUMBERS ALTERED	30/04/25	GT
REV	DESCRIPTION	DATE	BY

THIS DRAWING IS THE COPYRIGHT OF AINSLEY GOMMON ARCHITECTS. CHECK ALL DIMENSIONS ON SITE. DISCREPANCIES TO BE NOTIFIED TO ARCHITECT. ELEMENTS OF STRUCTURE SHOWN ARE INDICATIVE AND FOR GUIDANCE. FINAL DESIGN TO BE AS STRUCTURAL ENGINEERS DETAILS AND SPECIFICATION.

PROJECT
LLANBERIS ROAD,
CAERNARFON
for ADRA

DRAWING TITLE
2P1B APARTMENT -
LOUNGE TO FRONT

SCALE	DATE	DRAWN	CHECKED
1 : 100 @A3	31/03/25	GT	SV

DRAWING
STATUS PLANNING

JOB No	DRAWING No	REVISION
C1139	092	A


AG | **A** AINSLEY
GOMMON
ARCHITECTS

THE OLD POLICE STATION, 15 GLYNNE WAY, HAWARDEN, CH5 3NS
Tel: 01244 537 100 | wales@agarchitects.co.uk | www.agarchitects.co.uk

Ainsley Gommon Architects Ltd. Registered in England & Wales No. 4187948
Registered Office: 1 Price Street, Hamilton Square, Birkenhead CH41 6JN


PRINTED: 01/05/2025 12:00:26

A3

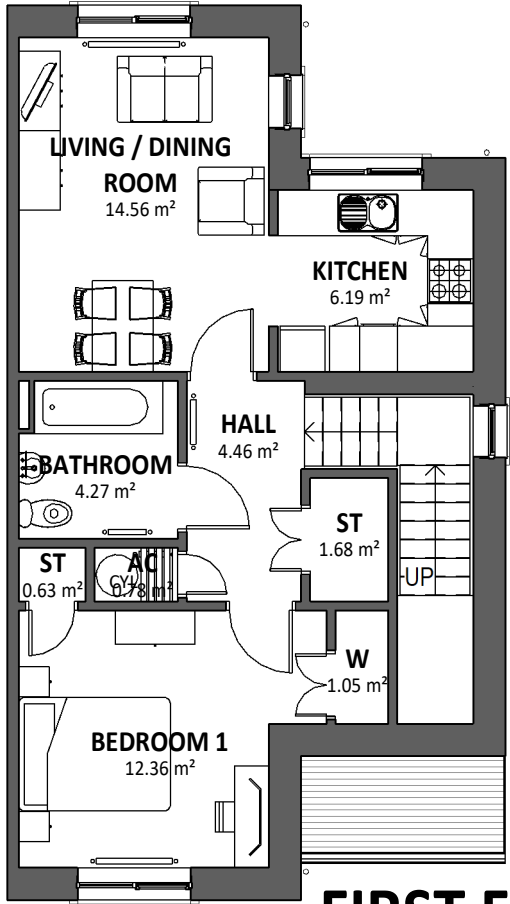

FIRST FLOOR PLAN

SCALE: 1 : 100

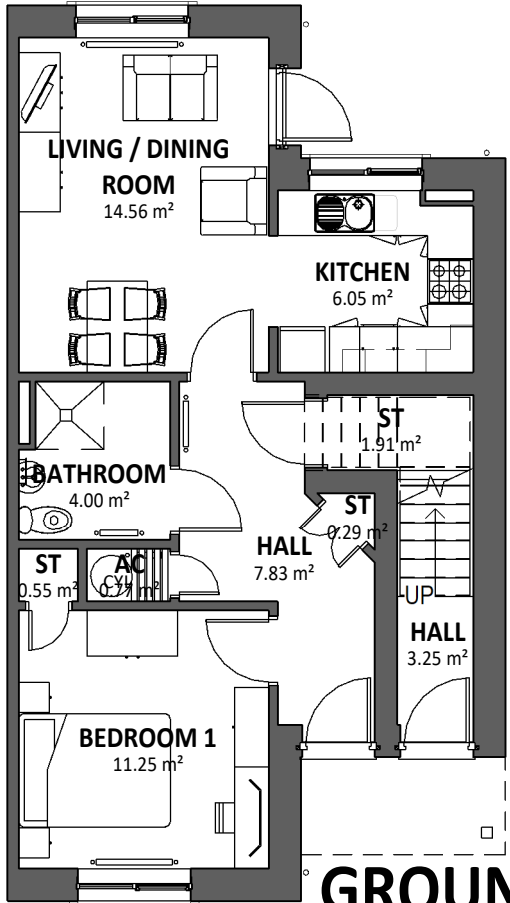

GROUND FLOOR PLAN

SCALE: 1 : 100



FRONT ELEVATION

SCALE: 1 : 100



REAR ELEVATION

SCALE: 1 : 100




PARTY WALL ELEVATION

SCALE: 1 : 100



SIDE ELEVATION

SCALE: 1 : 100

 

VISUAL SCALE 1:100 @ A3

PLOT 23-24

2P1B FLAT INSET GIFA	
DQR MIN	53 m ²
GROUND FLOOR	49.98 m ²
FIRST FLOOR	55.31 m ²
FF ENTRANCE	3.25 m ²

MATERIAL KEY

NATURAL SLATE / SLIM CONCRETE TILES SUBJECT TO APPROVAL
RENDER - OFF WHITE
NATURAL TIMBER CLADDING (VERTICAL)
STONE
GREY ENGINEERING BRICK
WINDOWS AND DOORS - UPVC GRAPHITE
FACIAS, SOFFITS AND RWG'S - UPVC

A	PLOT NUMBERS ALTERED	30/04/25	GT
REV	DESCRIPTION	DATE	BY

THIS DRAWING IS THE COPYRIGHT OF AINSLEY GOMMON ARCHITECTS. CHECK ALL DIMENSIONS ON SITE. DISCREPANCIES TO BE NOTIFIED TO ARCHITECT. ELEMENTS OF STRUCTURE SHOWN ARE INDICATIVE AND FOR GUIDANCE. FINAL DESIGN TO BE AS STRUCTURAL ENGINEERS DETAILS AND SPECIFICATION.

PROJECT
LLANBERIS ROAD,
CAERNARFON
for ADRA

DRAWING TITLE
2P1B APARTMENT -
LOUNGE TO REAR
(HANDED)

SCALE	DATE	DRAWN	CHECKED
1 : 100 @A3	31/03/25	GT	SV


DRAWING STATUS	PLANNING
----------------	----------

JOB No	DRAWING No	REVISION
C1139	091(1)	A

AG | **A** AINSLEY GOMMON ARCHITECTS
THE OLD POLICE STATION, 15 GLYNNE WAY, HAWARDEN, CH5 3NS
Tel: 01244 537 100 | wales@agarchitects.co.uk | www.agarchitects.co.uk
Ainsley Gomon Architects Ltd. Registered in England & Wales No. 4187948
Registered Office: 1 Price Street, Hamilton Square, Birkenhead CH41 6JN


PRINTED: 01/05/2025 12:01:19

A3

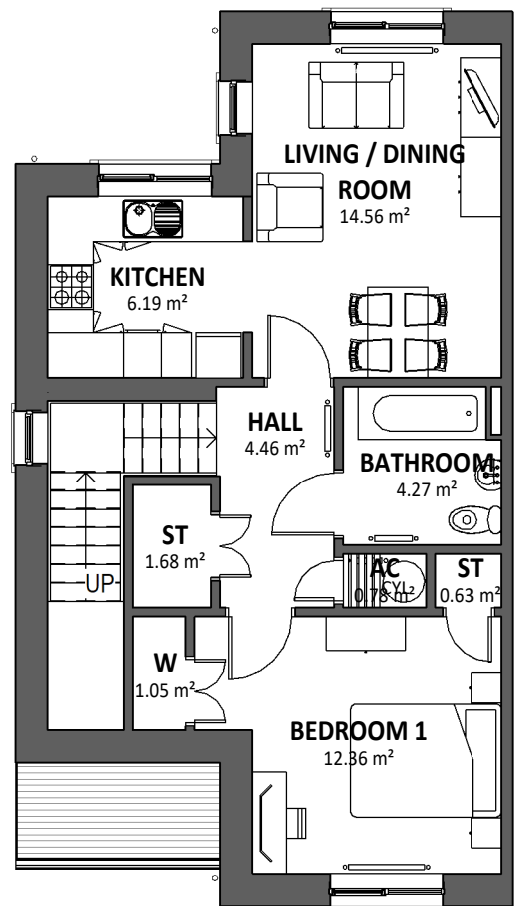

FIRST FLOOR PLAN

SCALE: 1 : 100

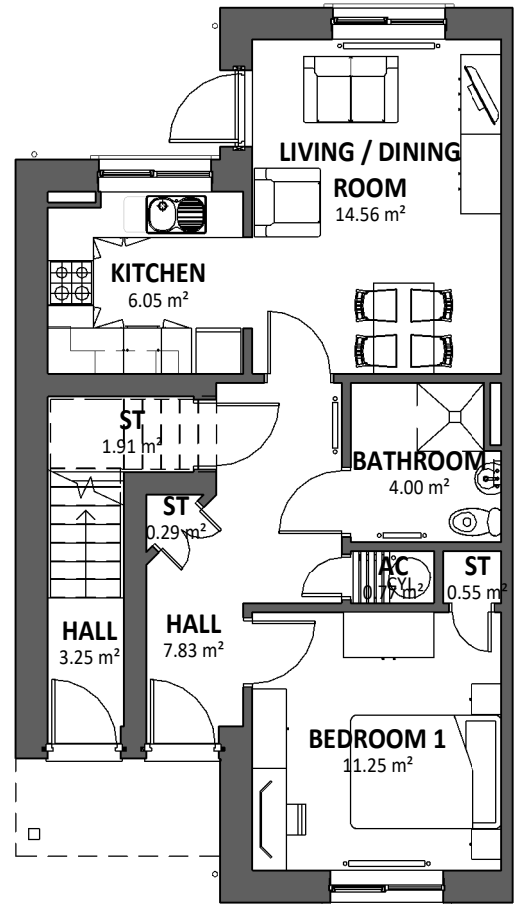

GROUND FLOOR PLAN

SCALE: 1 : 100



FRONT ELEVATION

SCALE: 1 : 100



SIDE ELEVATION

SCALE: 1 : 100




REAR ELEVATION

SCALE: 1 : 100



PARTY WALL ELEVATION

SCALE: 1 : 100

 

VISUAL SCALE 1:100 @ A3

PLOT 21-22

2P1B FLAT INSET GIFA

DQR MIN	53 m ²
GROUND FLOOR	49.98 m ²
FIRST FLOOR	55.31 m ²
FF ENTRANCE	3.25 m ²

MATERIAL KEY

NATURAL SLATE / SLIM CONCRETE TILES
SUBJECT TO APPROVAL

RENDER - OFF WHITE

NATURAL TIMBER CLADDING (VERTICAL)

STONE

GREY ENGINEERING BRICK

WINDOWS AND DOORS - UPVC GRAPHITE

FACIAS, SOFFITS AND RWG'S - UPVC

A	PLOT NUMBERS ALTERED	30/04/25	GT
REV	DESCRIPTION	DATE	BY

THIS DRAWING IS THE COPYRIGHT OF AINSLEY GOMMON ARCHITECTS. CHECK ALL DIMENSIONS ON SITE. DISCREPANCIES TO BE NOTIFIED TO ARCHITECT. ELEMENTS OF STRUCTURE SHOWN ARE INDICATIVE AND FOR GUIDANCE. FINAL DESIGN TO BE AS STRUCTURAL ENGINEERS DETAILS AND SPECIFICATION.

PROJECT
LLANBERIS ROAD,
CAERNARFON
for ADRA

DRAWING TITLE
2P1B APARTMENT -
LOUNGE TO REAR

SCALE	DATE	DRAWN	CHECKED
1 : 100 @A3	31/03/25	GT	SV

DRAWING STATUS
PLANNING

JOB No	DRAWING No	REVISION
C1139	091	A

AG | AINSLEY GOMMON ARCHITECTS

THE OLD POLICE STATION, 15 GLYNNE WAY, HAWARDEN, CH5 3NS
Tel: 01244 537 100 | wales@agarchitects.co.uk | www.agarchitects.co.uk

Ainsley Gomon Architects Ltd. Registered in England & Wales No. 4187948
Registered Office: 1 Price Street, Hamilton Square, Birkenhead CH41 6JN

PRINTED: 01/05/2025 12:02:00

A3

3P2B BUNGALOW GIFA	
Level	Area
DQR MIN	58 m ²
GROUND FLOOR LEVEL	61.07 m ²
Grand total	61.07 m ²

- MATERIAL KEY
- NATURAL SLATE / SLIM CONCRETE TILES
SUBJECT TO APPROVAL
 - RENDER - OFF WHITE
 - NATURAL TIMBER CLADDING (VERTICAL)
 - STONE
 - GREY ENGINEERING BRICK
 - WINDOWS AND DOORS - UPVC GRAPHITE
 - FACIAS, SOFFITS AND RWG'S - UPVC

--	--	--	--

REV	DESCRIPTION	DATE	BY
-----	-------------	------	----

THIS DRAWING IS THE COPYRIGHT OF AINSLEY GOMMON ARCHITECTS. CHECK ALL DIMENSIONS ON SITE. DISCREPANCIES TO BE NOTIFIED TO ARCHITECT. ELEMENTS OF STRUCTURE SHOWN ARE INDICATIVE AND FOR GUIDANCE. FINAL DESIGN TO BE AS STRUCTURAL ENGINEERS DETAILS AND SPECIFICATION.

PROJECT
LLANBERIS ROAD,
CAERNARFON
for ADRA

DRAWING TITLE
3P2B BUNGALOW
(HANDED)

SCALE	DATE	DRAWN	CHECKED
1 : 100 @A3	31/03/25	GT	SV

DRAWING STATUS
PLANNING

JOB No	DRAWING No	REVISION
C1139	087(1)	

AG

A


AINSLEY GOMMON ARCHITECTS

THE OLD POLICE STATION, 15 GLYNNE WAY, HAWARDEN, CH5 3NS
Tel: 01244 537 100 | wales@agarchitects.co.uk | www.agarchitects.co.uk


Ainsley Gomon Architects Ltd. Registered in England & Wales No. 4187948
Registered Office: 1 Price Street, Hamilton Square, Birkenhead CH41 6JN




FRONT ELEVATION
SCALE: 1 : 100

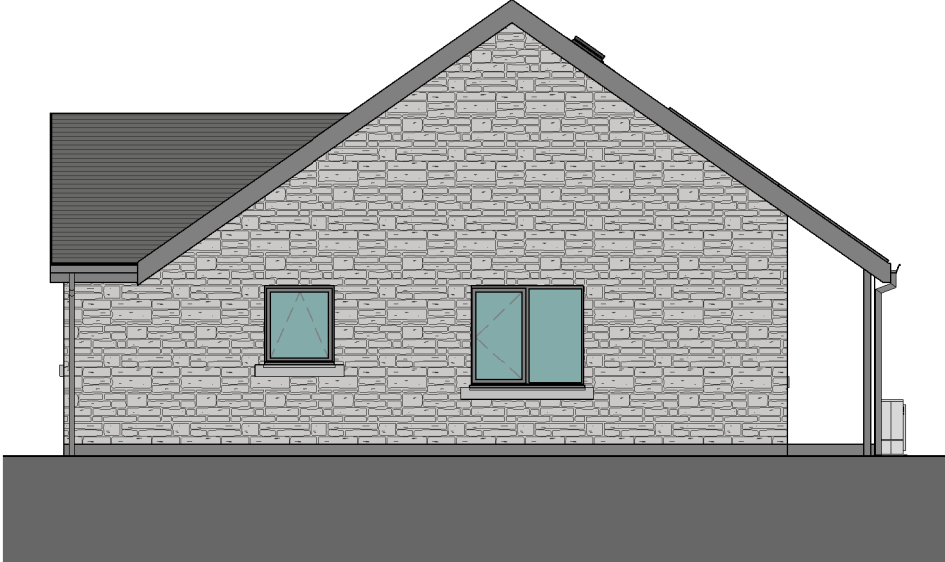


SIDE ELEVATION
SCALE: 1 : 100

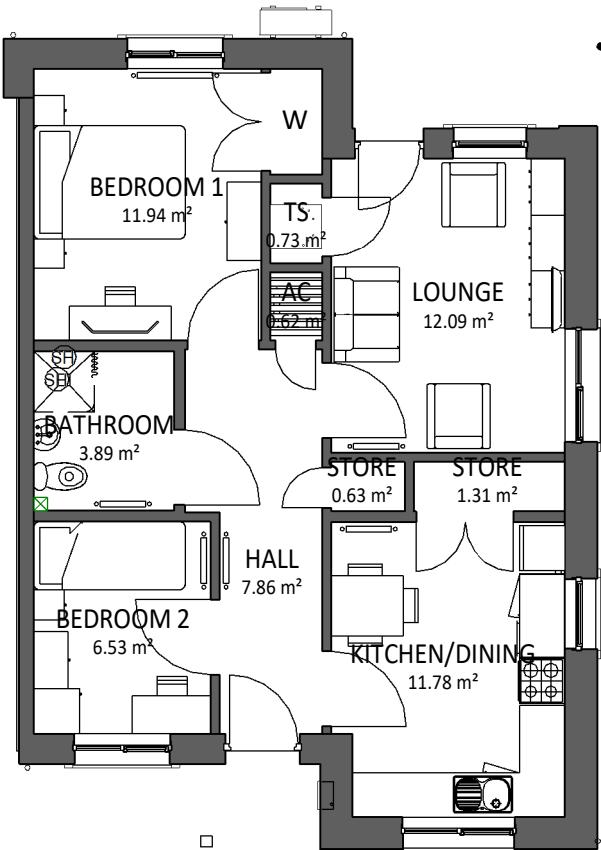


GROUND FLOOR PLAN
SCALE: 1 : 100

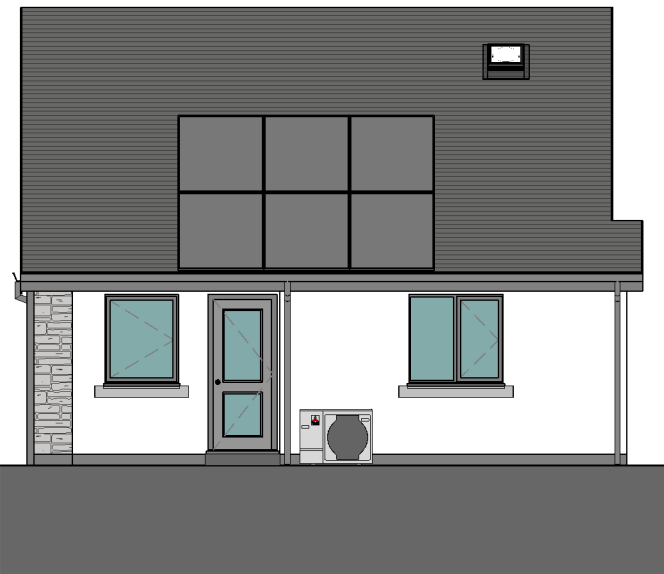

REAR ELEVATION
SCALE: 1 : 100

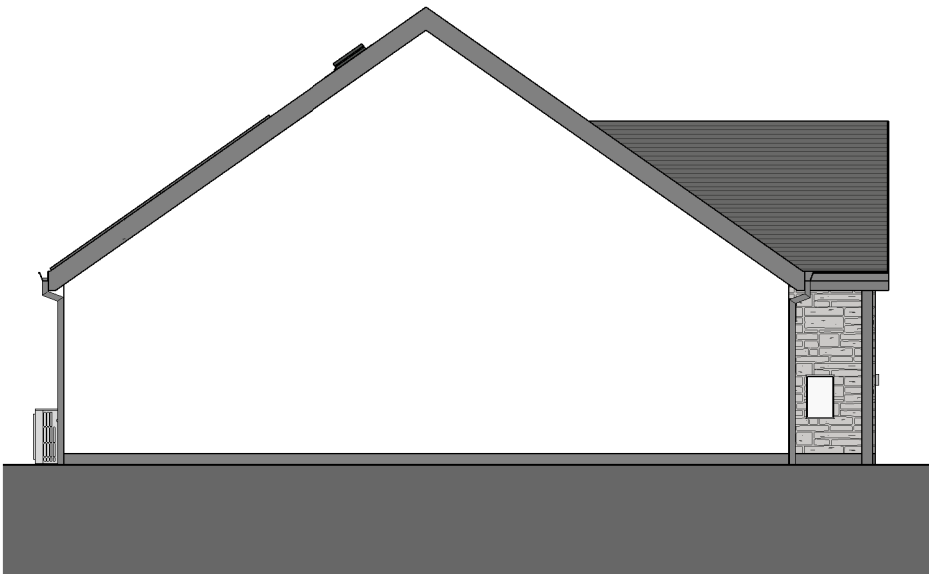

PARTY WALL ELEVATION
SCALE: 1 : 100

 

VISUAL SCALE 1:100 @ A3

3P2B BUNGALOW GIFA	
Level	Area
DQR MIN	58 m ²
GROUND FLOOR LEVEL	61.07 m ²
Grand total	61.07 m ²

- MATERIAL KEY
- NATURAL SLATE / SLIM CONCRETE TILES
 - RENDER - OFF WHITE
 - STONE
 - GREY ENGINEERING BRICK
 - WINDOWS AND DOORS - UPVC GRAPHITE
 - FACIAS, SOFFITS AND RWG'S - UPVC
 - NATURAL TIMBER CLADDING (VERTICAL)

--	--	--	--

REV	DESCRIPTION	DATE	BY
-----	-------------	------	----

THIS DRAWING IS THE COPYRIGHT OF AINSLEY GOMMON ARCHITECTS. CHECK ALL DIMENSIONS ON SITE. DISCREPANCIES TO BE NOTIFIED TO ARCHITECT. ELEMENTS OF STRUCTURE SHOWN ARE INDICATIVE AND FOR GUIDANCE. FINAL DESIGN TO BE AS STRUCTURAL ENGINEERS DETAILS AND SPECIFICATION.

PROJECT
LLANBERIS ROAD,
CAERNARFON
for ADRA

DRAWING TITLE
3P2B BUNGALOW
DETACHED

SCALE	DATE	DRAWN	CHECKED
As @A3	31/03/25	GT	SV
DRAWING STATUS			
PLANNING			

JOB No	DRAWING No	REVISION
C1139	088	

AG

A

AINSLEY GOMMON ARCHITECTS


THE OLD POLICE STATION, 15 GLYNNE WAY, HAWARDEN, CH5 3NS
Tel: 01244 537 100 | wales@agarchitects.co.uk | www.agarchitects.co.uk

Ainsley Gomon Architects Ltd. Registered in England & Wales No. 4187948
Registered Office: 1 Price Street, Hamilton Square, Birkenhead CH41 6JN



FRONT ELEVATION

SCALE: 1 : 100

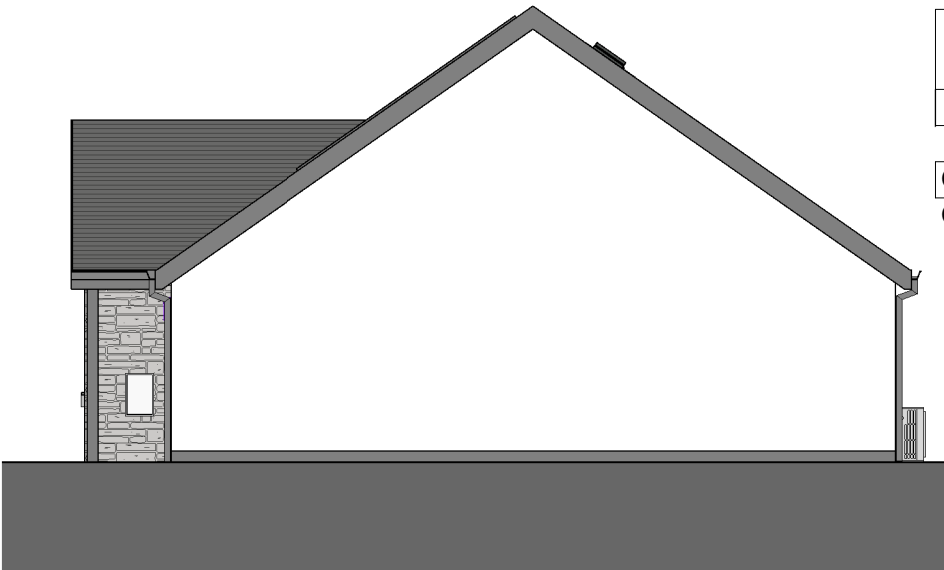


SIDE ELEVATION

SCALE: 1 : 100




REAR ELEVATION

SCALE: 1 : 100

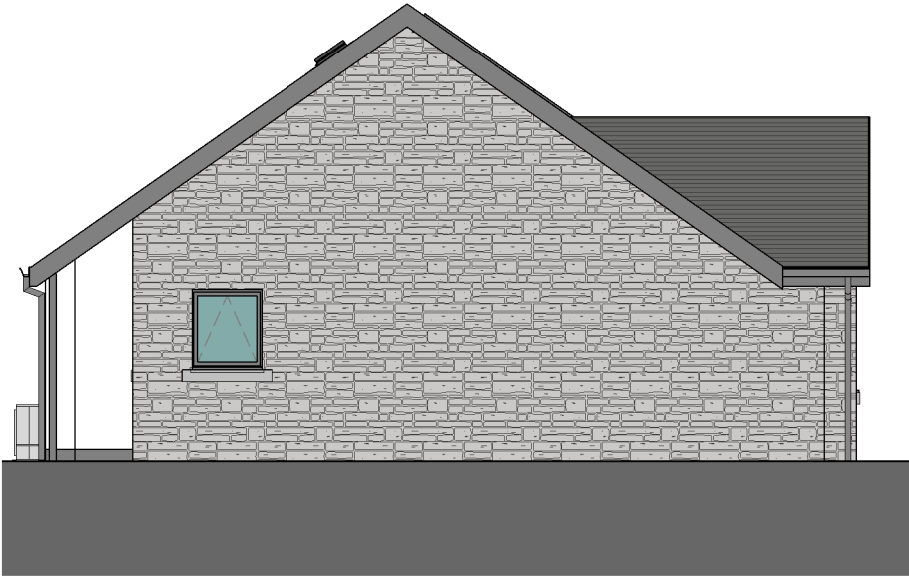

SIDE ELEVATION

SCALE: 1 : 100

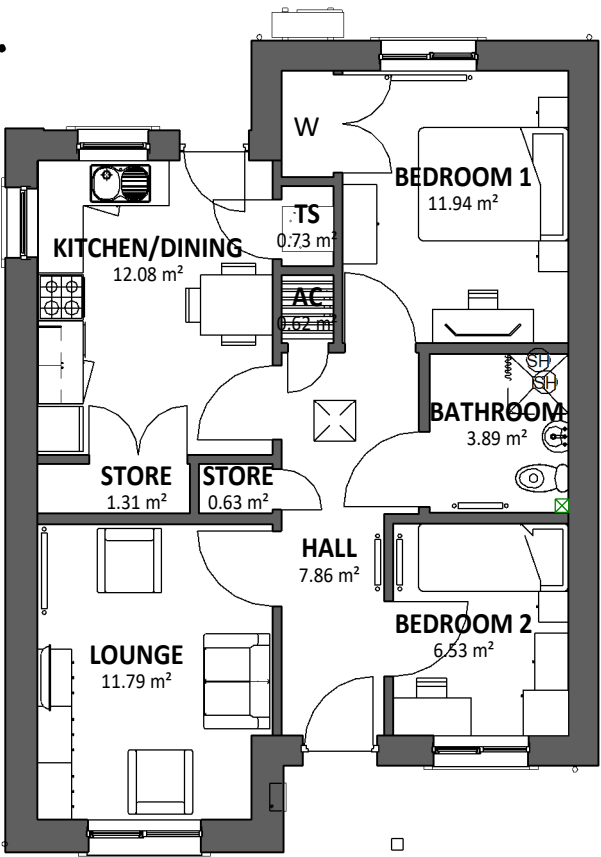

GROUND FLOOR PLAN

SCALE: 1 : 100



VISUAL SCALE 1:100 @ A3

3P2B BUNGALOW GIFA

Level	Area
DQR MIN	58 m ²
GROUND FLOOR LEVEL	61.07 m ²
Grand total	61.07 m ²

MATERIAL KEY

- NATURAL SLATE / SLIM CONCRETE TILES
- RENDER - OFF WHITE
- STONE
- GREY ENGINEERING BRICK
- WINDOWS AND DOORS - UPVC GRAPHITE
- FACIAS, SOFFITS AND RWG'S - UPVC
- NATURAL TIMBER CLADDING (VERTICAL)

REV	DESCRIPTION	DATE	BY
-----	-------------	------	----

THIS DRAWING IS THE COPYRIGHT OF AINSLEY GOMMON ARCHITECTS. CHECK ALL DIMENSIONS ON SITE. DISCREPANCIES TO BE NOTIFIED TO ARCHITECT. ELEMENTS OF STRUCTURE SHOWN ARE INDICATIVE AND FOR GUIDANCE. FINAL DESIGN TO BE AS STRUCTURAL ENGINEERS DETAILS AND SPECIFICATION.

PROJECT
LLANBERIS ROAD,
CAERNARFON
for ADRA

DRAWING TITLE
3P2B BUNGALOW

SCALE	DATE	DRAWN	CHECKED
As @A3	31/03/25	GT	SV
indicated DRAWING STATUS	PLANNING		

JOB No	DRAWING No	REVISION
C1139	087	

AG | **A** AINSLEY GOMMON ARCHITECTS

THE OLD POLICE STATION, 15 GLYNNE WAY, HAWARDEN, CH5 3NS
Tel: 01244 537 100 | wales@agarchitects.co.uk | www.agarchitects.co.uk

Ainsley Gomon Architects Ltd. Registered in England & Wales No. 4187948
Registered Office: 1 Price Street, Hamilton Square, Birkenhead CH41 6JN


PRINTED: 07/04/2025 16:03:19

A3




FRONT ELEVATION

SCALE: 1 : 100

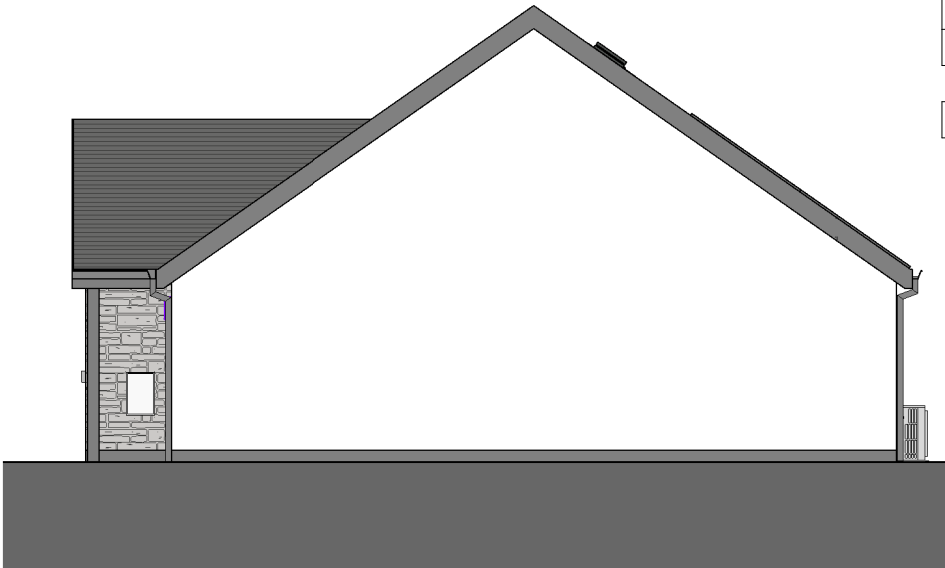

PARTY WALL ELEVATION

SCALE: 1 : 100

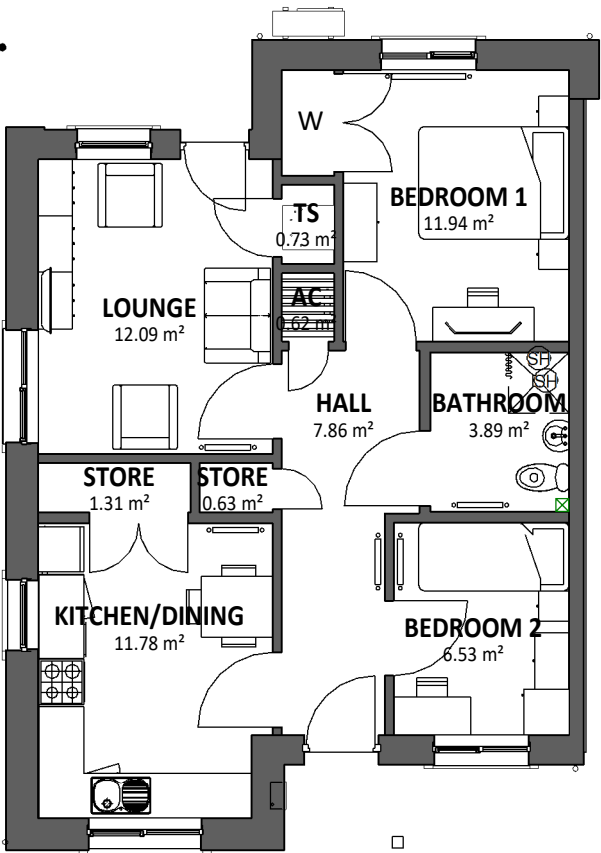


GROUND FLOOR PLAN

SCALE: 1 : 100




REAR ELEVATION

SCALE: 1 : 100

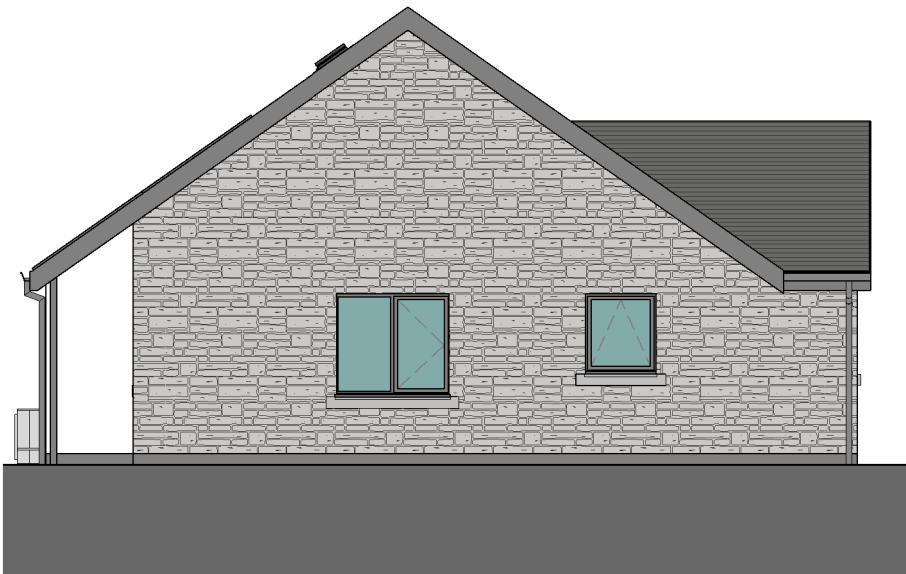


SIDE ELEVATION

SCALE: 1 : 100

 

VISUAL SCALE 1:100 @ A3

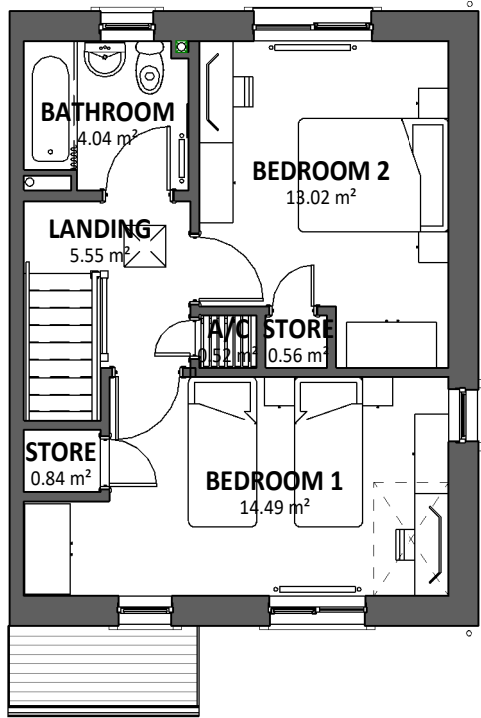


FIRST FLOOR PLAN

SCALE: 1 : 100




FRONT ELEVATION

SCALE: 1 : 100

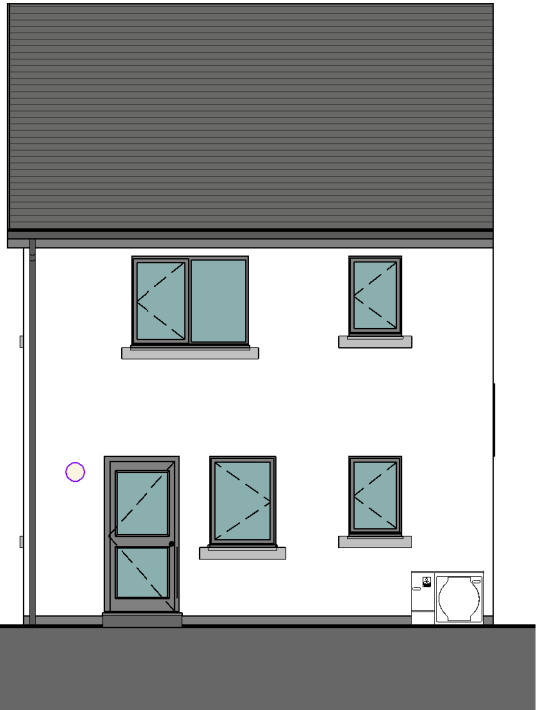


REAR ELEVATION

SCALE: 1 : 100

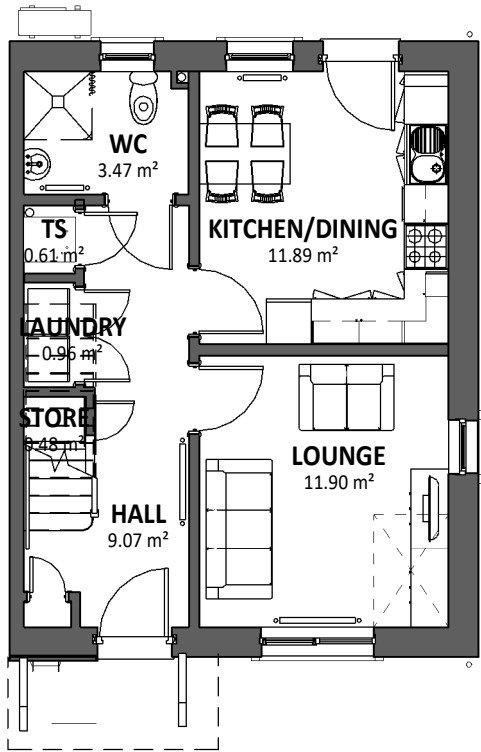

GROUND FLOOR PLAN

SCALE: 1 : 100

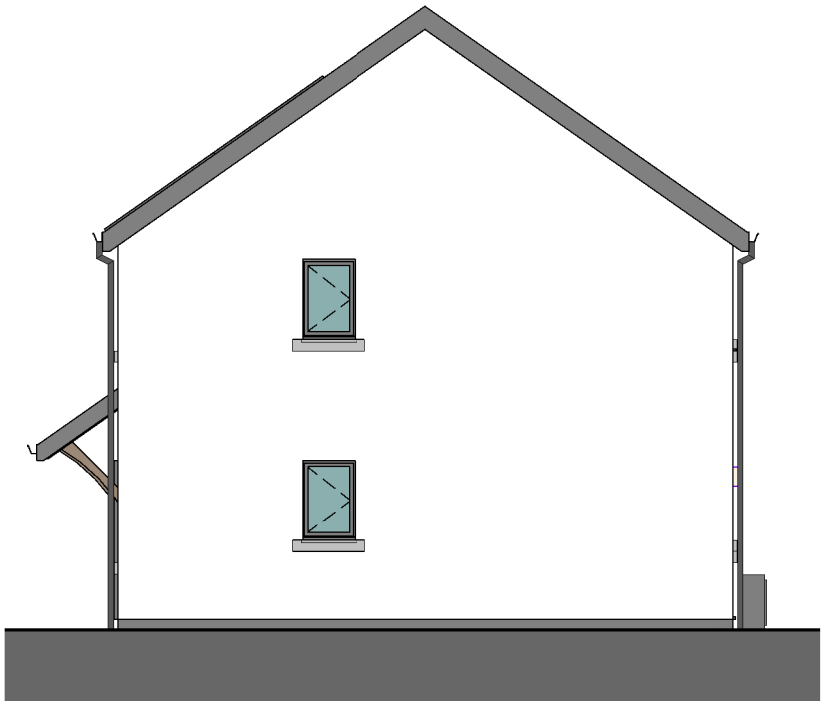

SIDE ELEVATION

SCALE: 1 : 100

- MATERIAL KEY
- NATURAL SLATE / SLIM CONCRETE TILES
 - RENDER - OFF WHITE
 - NATURAL TIMBER CLADDING (VERTICAL)
 - GREY ENGINEERING BRICK
 - WINDOWS AND DOORS - UPVC GRAPHITE
 - FACIAS, SOFFITS AND RWG'S - UPVC

Area Schedule (GIA) 4P2B	
Level	Area
00 - GROUND FLOOR	41.29 m²
01 - FIRST FLOOR	41.29 m²
Grand total	82.58 m²

REV	DESCRIPTION	DATE	BY

THIS DRAWING IS THE COPYRIGHT OF AINSLEY GOMMON ARCHITECTS. CHECK ALL DIMENSIONS ON SITE. DISCREPANCIES TO BE NOTIFIED TO ARCHITECT. ELEMENTS OF STRUCTURE SHOWN ARE INDICATIVE AND FOR GUIDANCE. FINAL DESIGN TO BE AS STRUCTURAL ENGINEERS DETAILS AND SPECIFICATION.

PROJECT
LLANBERIS ROAD,
CAERNARFON
for ADRA

DRAWING TITLE
4P2B HOUSE - LOUNGE TO
FRONT - SIDE WINDOWS
(HANDED)

SCALE	DATE	DRAWN	CHECKED
1 : 100 @A3	31/03/25	GT	SV

DRAWING STATUS	PLANNING
----------------	----------


JOB No	DRAWING No	REVISION
C1139	070(1)	

AG


AINSLEY GOMMON ARCHITECTS

THE OLD POLICE STATION, 15 GLYNNE WAY, HAWARDEN, CH5 3NS
Tel: 01244 537 100 | wales@agarchitects.co.uk | www.agarchitects.co.uk

Ainsley Gomon Architects Ltd. Registered in England & Wales No. 4187948
Registered Office: 1 Price Street, Hamilton Square, Birkenhead CH41 6JN

 

VISUAL SCALE 1:100 @ A3

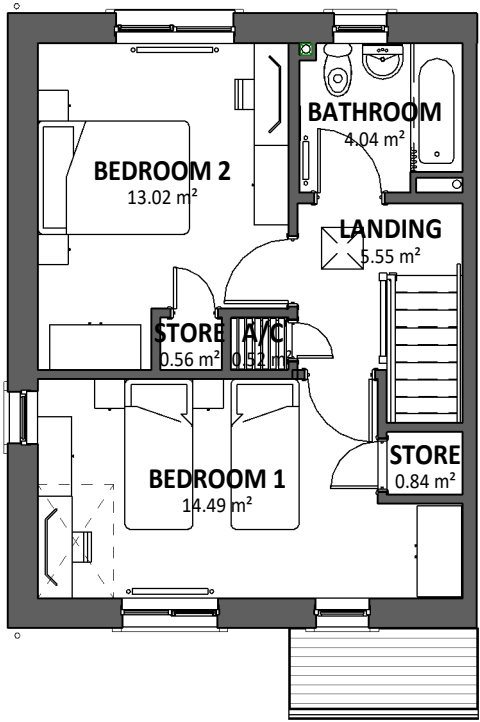


FIRST FLOOR PLAN

SCALE: 1 : 100




FRONT ELEVATION

SCALE: 1 : 100

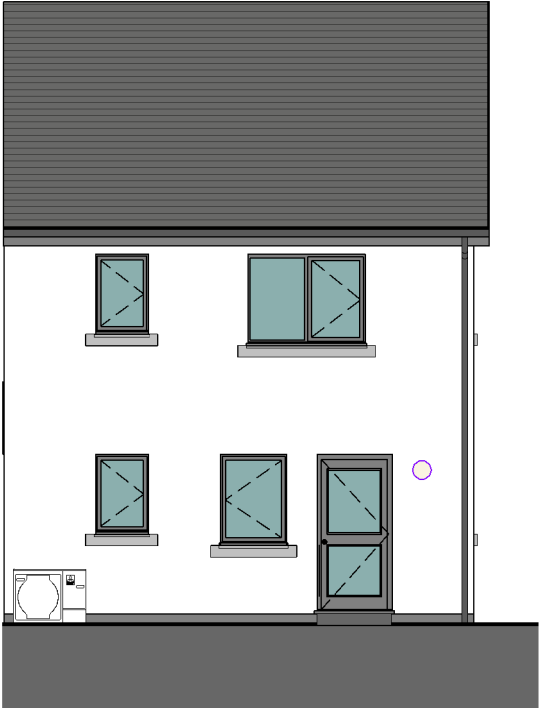


REAR ELEVATION

SCALE: 1 : 100

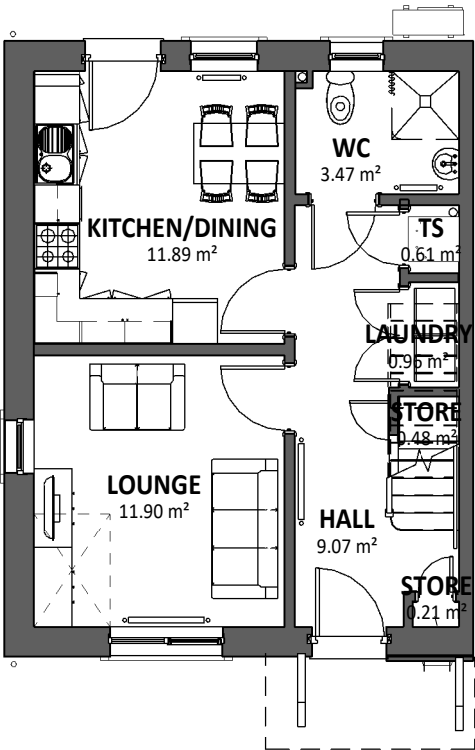

GROUND FLOOR PLAN

SCALE: 1 : 100

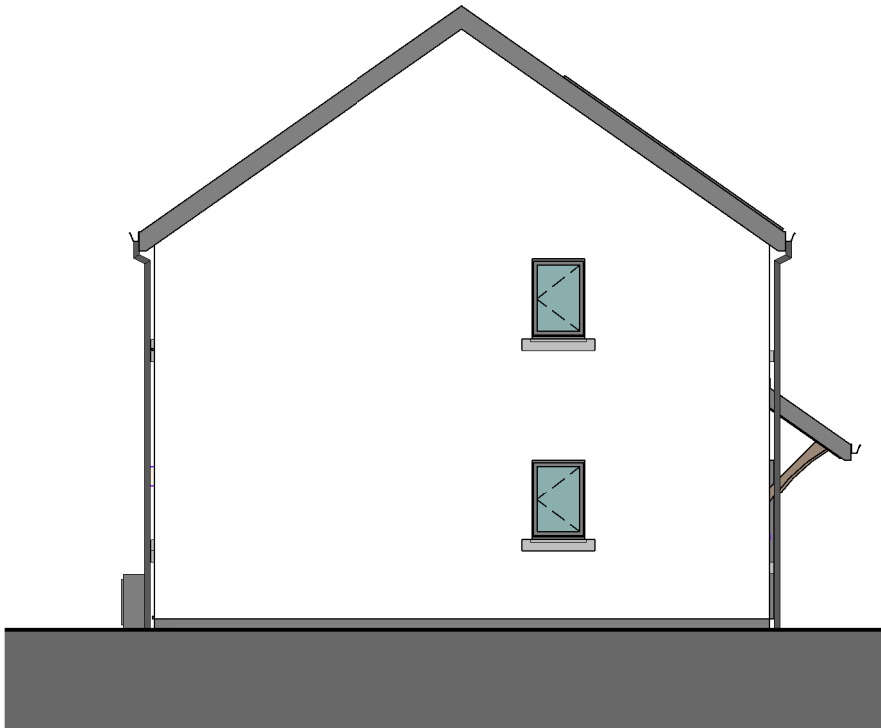

SIDE ELEVATION

SCALE: 1 : 100

MATERIAL KEY

- NATURAL SLATE / SLIM CONCRETE TILES
- RENDER - OFF WHITE
- NATURAL TIMBER CLADDING (VERTICAL)
- GREY ENGINEERING BRICK
- WINDOWS AND DOORS - UPVC GRAPHITE
- FACIAS, SOFFITS AND RWG'S - UPVC

Area Schedule (GIA) 4P2B	
Level	Area

00 - GROUND FLOOR	41.29 m²
01 - FIRST FLOOR	41.29 m²
Grand total	82.58 m²

REV	DESCRIPTION	DATE	BY

THIS DRAWING IS THE COPYRIGHT OF AINSLEY GOMMON ARCHITECTS. CHECK ALL DIMENSIONS ON SITE. DISCREPANCIES TO BE NOTIFIED TO ARCHITECT. ELEMENTS OF STRUCTURE SHOWN ARE INDICATIVE AND FOR GUIDANCE. FINAL DESIGN TO BE AS STRUCTURAL ENGINEERS DETAILS AND SPECIFICATION.

PROJECT
LLANBERIS ROAD,
CAERNARFON
for ADRA

DRAWING TITLE
4P2B HOUSE - LOUNGE TO
FRONT - SIDE WINDOWS

SCALE	DATE	DRAWN	CHECKED
1 : 100 @A3	31/03/25	GT	SV

DRAWING STATUS	PLANNING
----------------	----------

JOB No	DRAWING No	REVISION
C1139	070	


AG

A

AINSLEY GOMMON ARCHITECTS

THE OLD POLICE STATION, 15 GLYNNE WAY, HAWARDEN, CH5 3NS
Tel: 01244 537 100 | wales@agarchitects.co.uk | www.agarchitects.co.uk


Ainsley Gomon Architects Ltd. Registered in England & Wales No. 4187948
Registered Office: 1 Price Street, Hamilton Square, Birkenhead CH41 6JN

 

VISUAL SCALE 1:100 @ A3

Area Schedule (GIA) 4P2B	
Level	Area

00 - GROUND FLOOR	41.29 m ²
01 - FIRST FLOOR	41.29 m ²
Grand total	82.58 m ²

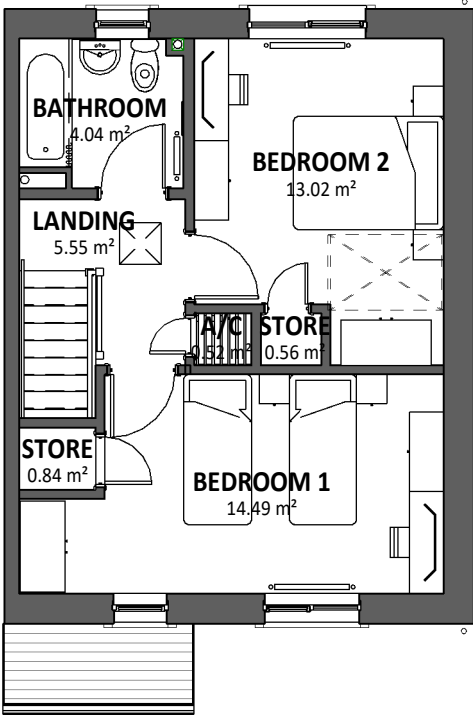


FIRST FLOOR PLAN

SCALE: 1 : 100




FRONT ELEVATION

SCALE: 1 : 100

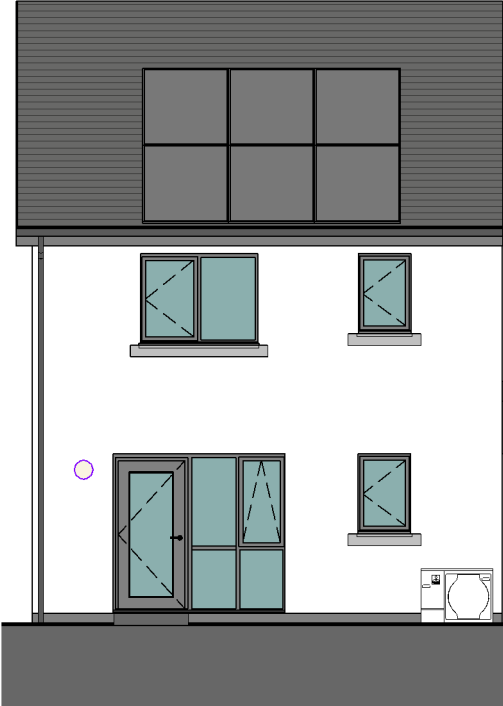


REAR ELEVATION

SCALE: 1 : 100

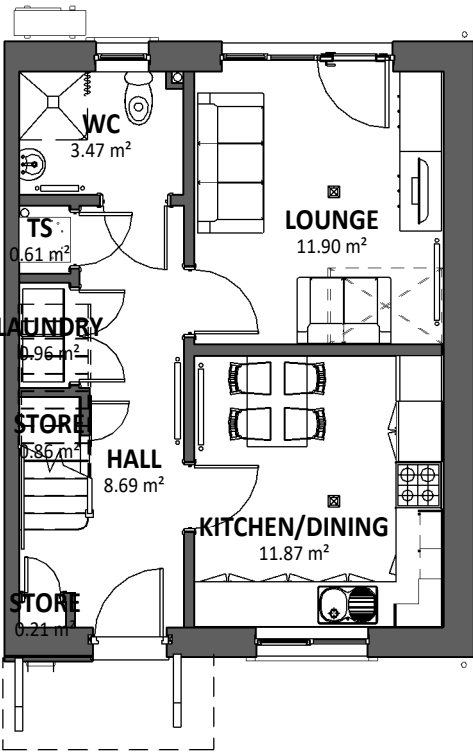

GROUND FLOOR PLAN

SCALE: 1 : 100

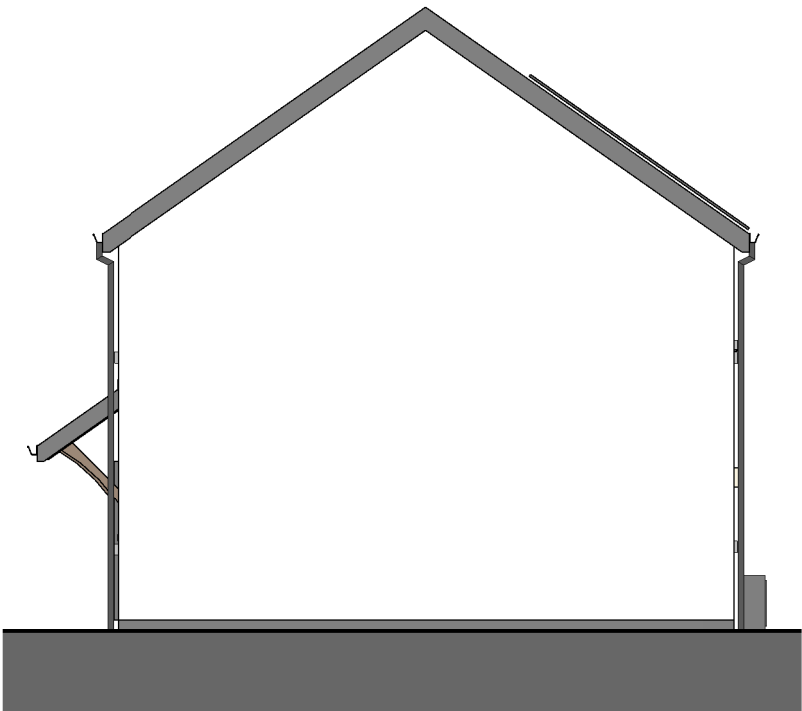


SIDE ELEVATION

SCALE: 1 : 100

MATERIAL KEY

- NATURAL SLATE / SLIM CONCRETE TILES
- RENDER - OFF WHITE
- NATURAL TIMBER CLADDING (VERTICAL)
- GREY ENGINEERING BRICK
- WINDOWS AND DOORS - UPVC GRAPHITE
- FACIAS, SOFFITS AND RWG'S - UPVC

 

VISUAL SCALE 1:100 @ A3

A	PLOT 15 SWAPPED TO PLOT 14	30/04/25	GT
REV	DESCRIPTION	DATE	BY

THIS DRAWING IS THE COPYRIGHT OF AINSLEY GOMMON ARCHITECTS. CHECK ALL DIMENSIONS ON SITE. DISCREPANCIES TO BE NOTIFIED TO ARCHITECT. ELEMENTS OF STRUCTURE SHOWN ARE INDICATIVE AND FOR GUIDANCE. FINAL DESIGN TO BE AS STRUCTURAL ENGINEERS DETAILS AND SPECIFICATION.

PROJECT
LLANBERIS ROAD,
CAERNARFON
for ADRA

DRAWING TITLE
4P2B HOUSE - LOUNGE TO
REAR (HANDED)

SCALE	DATE	DRAWN	CHECKED
1 : 100 @A3	31/03/25	GT	SV


DRAWING STATUS	PLANNING
----------------	----------

JOB No	DRAWING No	REVISION
C1139	071(1)	A

AG | **A** AINSLEY GOMMON ARCHITECTS
THE OLD POLICE STATION, 15 GLYNNE WAY, HAWARDEN, CH5 3NS
Tel: 01244 537 100 | wales@agarchitects.co.uk | www.agarchitects.co.uk
Ainsley Gomon Architects Ltd. Registered in England & Wales No. 4187948
Registered Office: 1 Price Street, Hamilton Square, Birkenhead CH41 6JN

PRINTED: 30/04/2025 11:50:33

A3

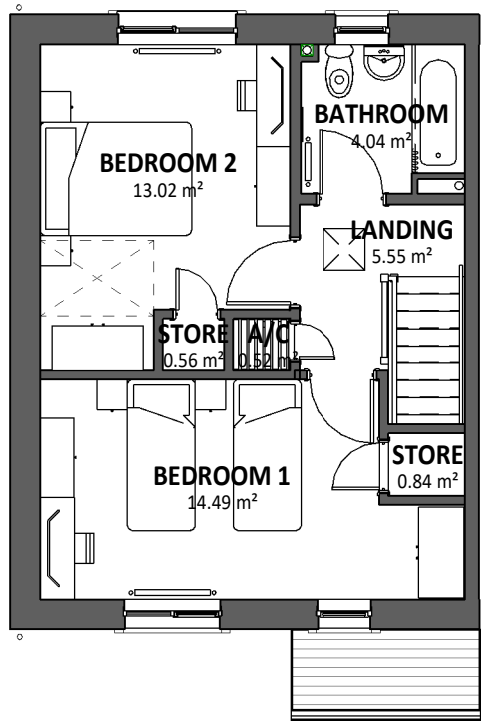

FIRST FLOOR PLAN

SCALE: 1 : 100




FRONT ELEVATION

SCALE: 1 : 100




REAR ELEVATION

SCALE: 1 : 100

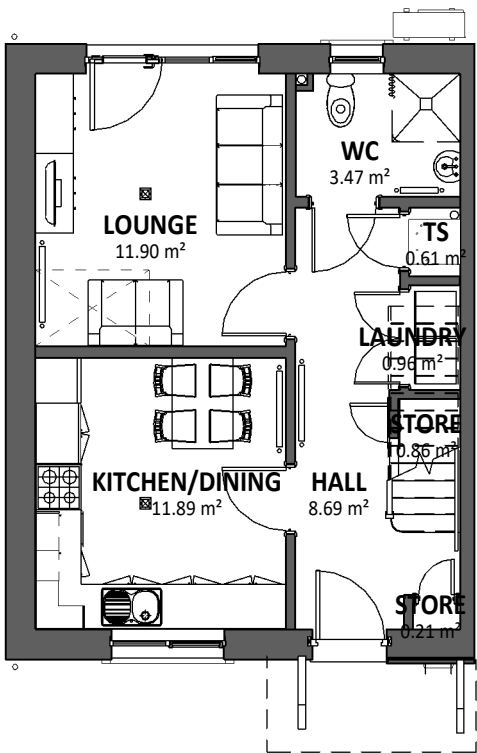

GROUND FLOOR PLAN

SCALE: 1 : 100

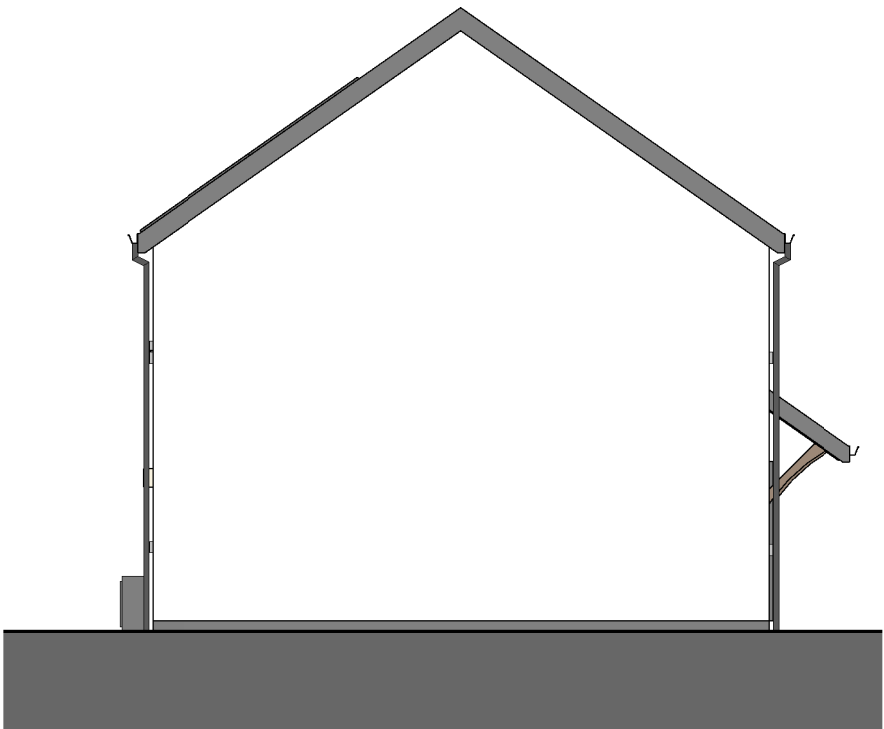


SIDE ELEVATION

SCALE: 1 : 100

MATERIAL KEY

- NATURAL SLATE / SLIM CONCRETE TILES
- RENDER - OFF WHITE
- NATURAL TIMBER CLADDING (VERTICAL)
- GREY ENGINEERING BRICK
- WINDOWS AND DOORS - UPVC GRAPHITE
- FACIAS, SOFFITS AND RWG'S - UPVC

 

VISUAL SCALE 1:100 @ A3

Area Schedule (GIA) 4P2B	
Level	Area

00 - GROUND FLOOR	41.29 m²
01 - FIRST FLOOR	41.29 m²
Grand total	82.58 m²

REV	DESCRIPTION	DATE	BY

THIS DRAWING IS THE COPYRIGHT OF AINSLEY GOMMON ARCHITECTS. CHECK ALL DIMENSIONS ON SITE. DISCREPANCIES TO BE NOTIFIED TO ARCHITECT. ELEMENTS OF STRUCTURE SHOWN ARE INDICATIVE AND FOR GUIDANCE. FINAL DESIGN TO BE AS STRUCTURAL ENGINEERS DETAILS AND SPECIFICATION.

PROJECT
LLANBERIS ROAD,
CAERNARFON
for ADRA

DRAWING TITLE
4P2B HOUSE - LOUNGE TO
REAR

SCALE	DATE	DRAWN	CHECKED
1 : 100 @A3	31/03/25	GT	SV

DRAWING STATUS	PLANNING
----------------	----------

JOB No	DRAWING No	REVISION
C1139	071	

AG | **A** AINSLEY GOMMON ARCHITECTS
THE OLD POLICE STATION, 15 GLYNNE WAY, HAWARDEN, CH5 3NS
Tel: 01244 537 100 | wales@agarchitects.co.uk | www.agarchitects.co.uk
Ainsley Gomon Architects Ltd. Registered in England & Wales No. 4187948
Registered Office: 1 Price Street, Hamilton Square, Birkenhead CH41 6JN

PRINTED: 07/04/2025 09:05:25

A3

Area Schedule (GIA) 4P2B	
Level	Area

00 - GROUND FLOOR	41.29 m ²
01 - FIRST FLOOR	41.29 m ²
Grand total	82.58 m ²

REV	DESCRIPTION	DATE	BY

THIS DRAWING IS THE COPYRIGHT OF AINSLEY GOMMON ARCHITECTS. CHECK ALL DIMENSIONS ON SITE. DISCREPANCIES TO BE NOTIFIED TO ARCHITECT. ELEMENTS OF STRUCTURE SHOWN ARE INDICATIVE AND FOR GUIDANCE. FINAL DESIGN TO BE AS STRUCTURAL ENGINEERS DETAILS AND SPECIFICATION.

PROJECT
LLANBERIS ROAD,
CAERNARFON
for ADRA

DRAWING TITLE
4P2B HOUSE MID TERRACE
- LOUNGE TO REAR
(HANDED)

SCALE	DATE	DRAWN	CHECKED
1 : 100 @A3	31/03/25	GT	SV

DRAWING STATUS	PLANNING
----------------	----------

JOB No	DRAWING No	REVISION
C1139	072(1)	


AG

A

AINSLEY GOMMON ARCHITECTS

THE OLD POLICE STATION, 15 GLYNNE WAY, HAWARDEN, CH5 3NS
Tel: 01244 537 100 | wales@agarchitects.co.uk | www.agarchitects.co.uk

Ainsley Gomon Architects Ltd. Registered in England & Wales No. 4187948
Registered Office: 1 Price Street, Hamilton Square, Birkenhead CH41 6JN

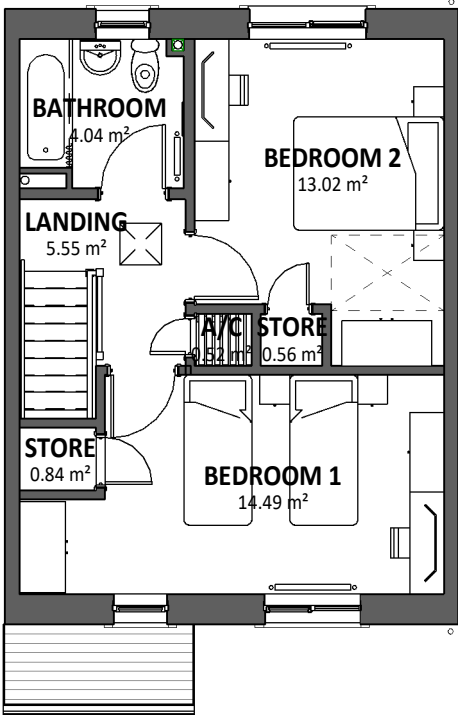


FIRST FLOOR PLAN
SCALE: 1 : 100




FRONT ELEVATION
SCALE: 1 : 100



REAR ELEVATION
SCALE: 1 : 100

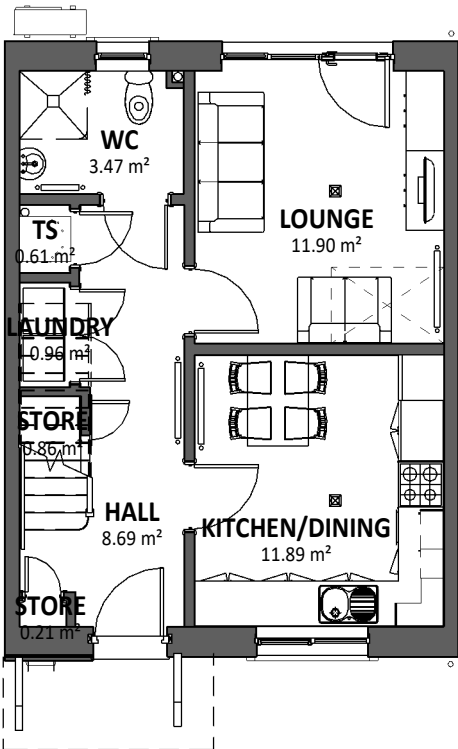

GROUND FLOOR PLAN
SCALE: 1 : 100

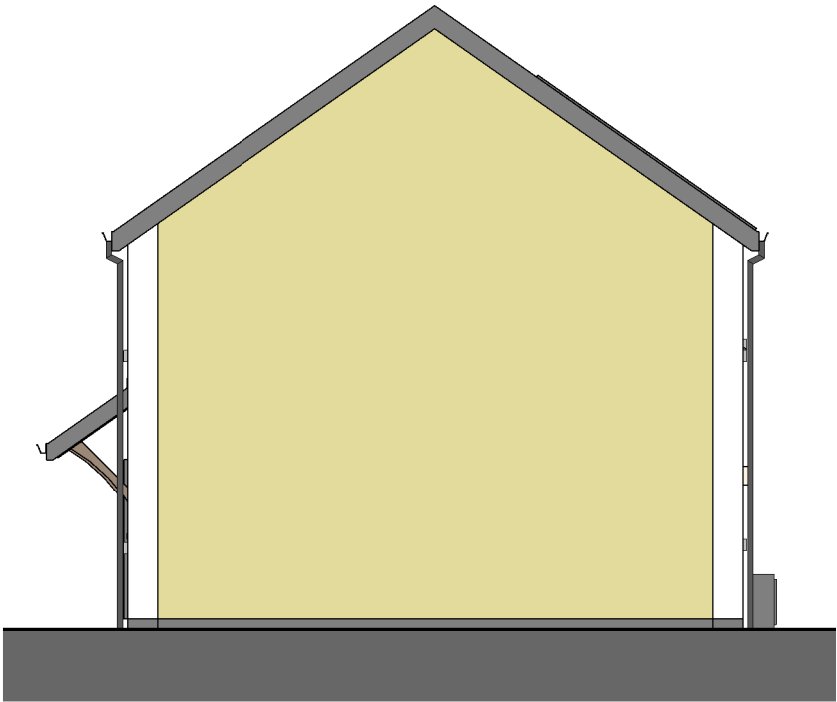


SIDE ELEVATION
SCALE: 1 : 100

- MATERIAL KEY
- NATURAL SLATE / SLIM CONCRETE TILES
 - RENDER - OFF WHITE
 - NATURAL TIMBER CLADDING (VERTICAL)
 - GREY ENGINEERING BRICK
 - WINDOWS AND DOORS - UPVC GRAPHITE
 - FACIAS, SOFFITS AND RWG'S - UPVC



VISUAL SCALE 1:100 @ A3

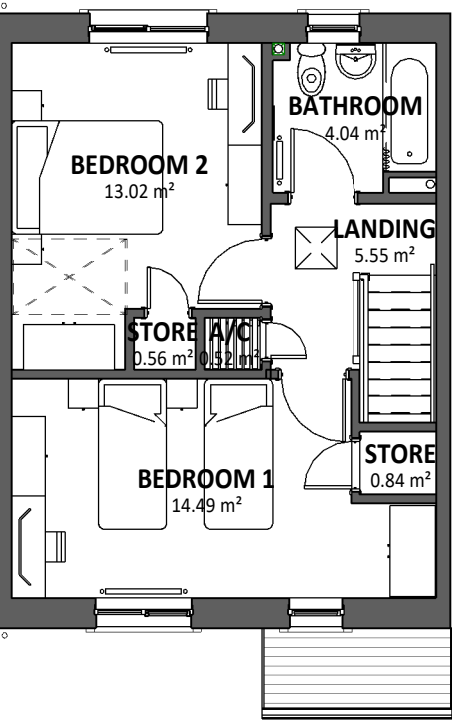

FIRST FLOOR PLAN

SCALE: 1 : 100




FRONT ELEVATION

SCALE: 1 : 100




REAR ELEVATION

SCALE: 1 : 100

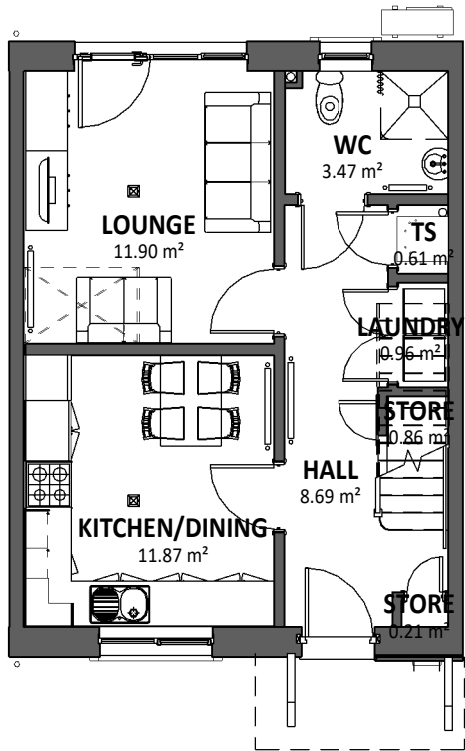

GROUND FLOOR PLAN


SCALE: 1 : 100

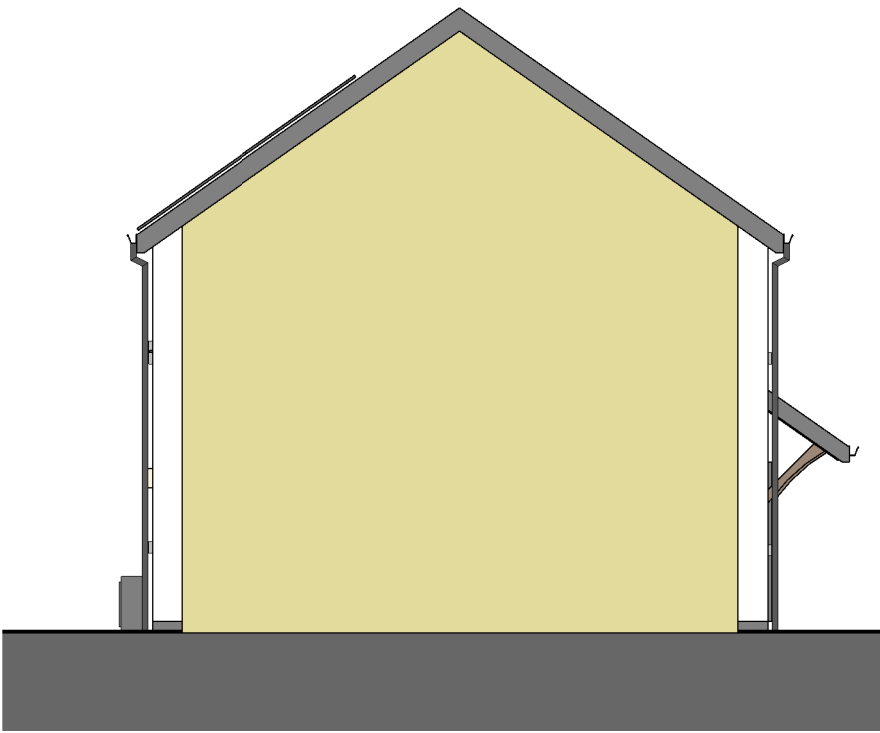

SIDE ELEVATION

SCALE: 1 : 100

- MATERIAL KEY**
- NATURAL SLATE / SLIM CONCRETE TILES
 - RENDER - OFF WHITE
 - NATURAL TIMBER CLADDING (VERTICAL)
 - GREY ENGINEERING BRICK
 - WINDOWS AND DOORS - UPVC GRAPHITE
 - FACIAS, SOFFITS AND RWG'S - UPVC

 

VISUAL SCALE 1:100 @ A3

PLOT 2 & 28

Area Schedule (GIA) 4P2B	
Level	Area

00 - GROUND FLOOR	41.29 m ²
01 - FIRST FLOOR	41.29 m ²
Grand total	82.58 m ²

A	PLOT 14 REMOVED	30/04/25	GT
REV	DESCRIPTION	DATE	BY

THIS DRAWING IS THE COPYRIGHT OF AINSLEY GOMMON ARCHITECTS. CHECK ALL DIMENSIONS ON SITE. DISCREPANCIES TO BE NOTIFIED TO ARCHITECT. ELEMENTS OF STRUCTURE SHOWN ARE INDICATIVE AND FOR GUIDANCE. FINAL DESIGN TO BE AS STRUCTURAL ENGINEERS DETAILS AND SPECIFICATION.

PROJECT
LLANBERIS ROAD,
CAERNARFON
for ADRA

DRAWING TITLE
4P2B HOUSE MID TERRACE
- LOUNGE TO REAR

SCALE	DATE	DRAWN	CHECKED
1 : 100 @ A3	31/03/25	GT	SV

DRAWING STATUS	PLANNING
----------------	----------

JOB No	DRAWING No	REVISION
C1139	072	A


AG | **A** AINSLEY GOMMON ARCHITECTS
THE OLD POLICE STATION, 15 GLYNNE WAY, HAWARDEN, CH5 3NS
Tel: 01244 537 100 | wales@agarchitects.co.uk | www.agarchitects.co.uk
Ainsley Gomon Architects Ltd. Registered in England & Wales No. 4187948
Registered Office: 1 Price Street, Hamilton Square, Birkenhead CH41 6JN

PRINTED: 30/04/2025 11:57:55

A3

Area Schedule (GIA) 4P2B	
Level	Area

00 - GROUND FLOOR	41.29 m ²
01 - FIRST FLOOR	41.29 m ²
Grand total	82.58 m ²

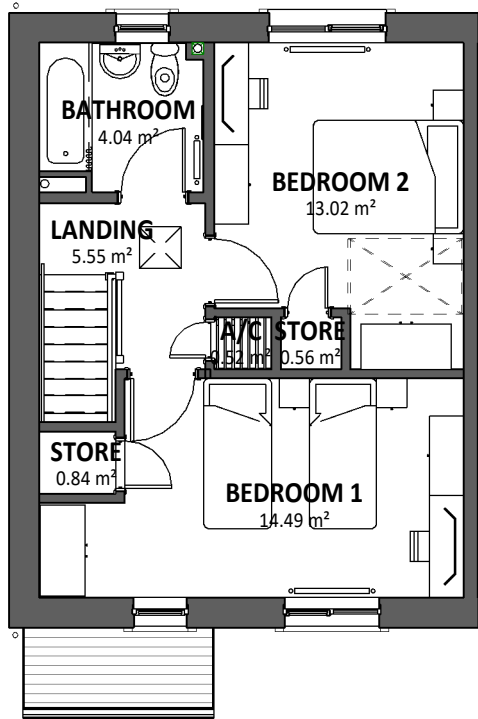


FIRST FLOOR PLAN

SCALE: 1 : 100




FRONT ELEVATION

SCALE: 1 : 100

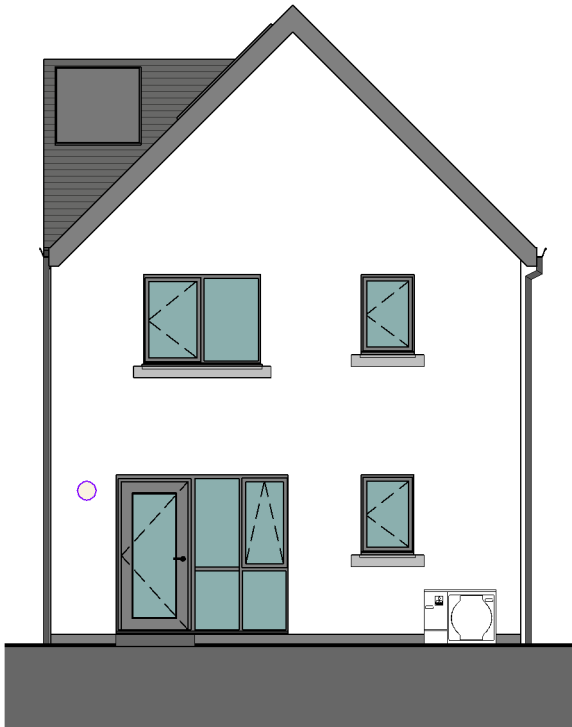


REAR ELEVATION

SCALE: 1 : 100

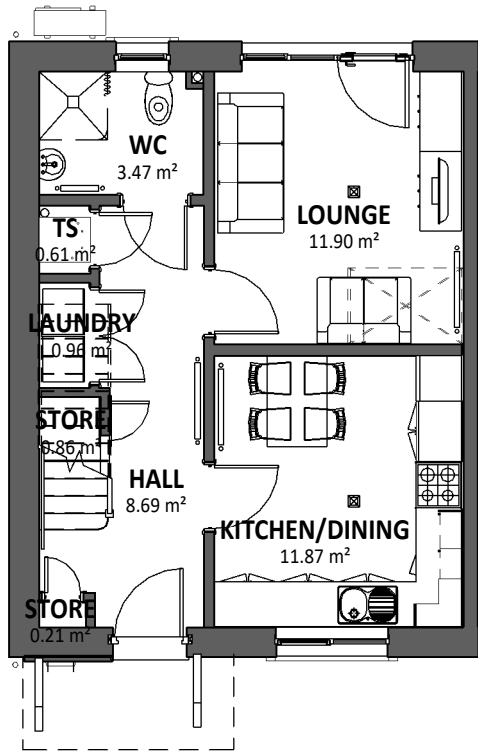

GROUND FLOOR PLAN


SCALE: 1 : 100

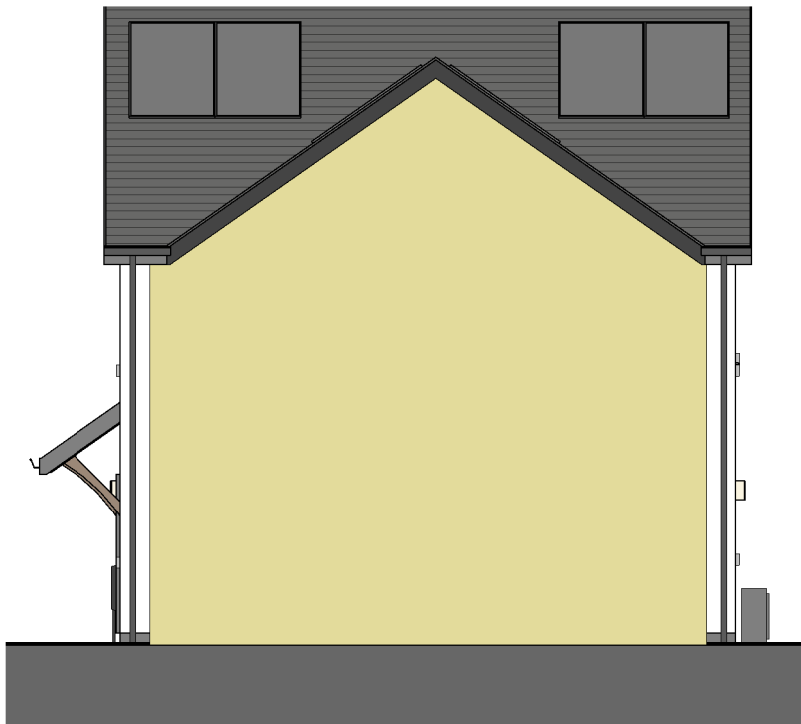

SIDE ELEVATION

SCALE: 1 : 100

- MATERIAL KEY
- NATURAL SLATE / SLIM CONCRETE TILES
 - RENDER - OFF WHITE
 - NATURAL TIMBER CLADDING (VERTICAL)
 - GREY ENGINEERING BRICK
 - WINDOWS AND DOORS - UPVC GRAPHITE
 - FACIAS, SOFFITS AND RWG'S - UPVC

 

VISUAL SCALE 1:100 @ A3

REV	DESCRIPTION	DATE	BY
-----	-------------	------	----

THIS DRAWING IS THE COPYRIGHT OF AINSLEY GOMMON ARCHITECTS. CHECK ALL DIMENSIONS ON SITE. DISCREPANCIES TO BE NOTIFIED TO ARCHITECT. ELEMENTS OF STRUCTURE SHOWN ARE INDICATIVE AND FOR GUIDANCE. FINAL DESIGN TO BE AS STRUCTURAL ENGINEERS DETAILS AND SPECIFICATION.

PROJECT
LLANBERIS ROAD,
CAERNARFON
for ADRA

DRAWING TITLE
4P2B HOUSE STAIR TO
GABLE - GABLE TYPE

SCALE	DATE	DRAWN	CHECKED
1 : 100 @A3	29/04/25	GT	SV

DRAWING STATUS	PLANNING
----------------	----------


JOB No	DRAWING No	REVISION
C1139	074	

AG | **A** AINSLEY GOMMON ARCHITECTS
THE OLD POLICE STATION, 15 GLYNNE WAY, HAWARDEN, CH5 3NS
Tel: 01244 537 100 | wales@agarchitects.co.uk | www.agarchitects.co.uk
Ainsley Gomon Architects Ltd. Registered in England & Wales No. 4187948
Registered Office: 1 Price Street, Hamilton Square, Birkenhead CH41 6JN

PRINTED: 30/04/2025 11:55:22

A3

Area Schedule (GIA) 4P2B	
Level	Area
00 - GROUND FLOOR	41.29 m²
01 - FIRST FLOOR	41.29 m²
Grand total	82.58 m²

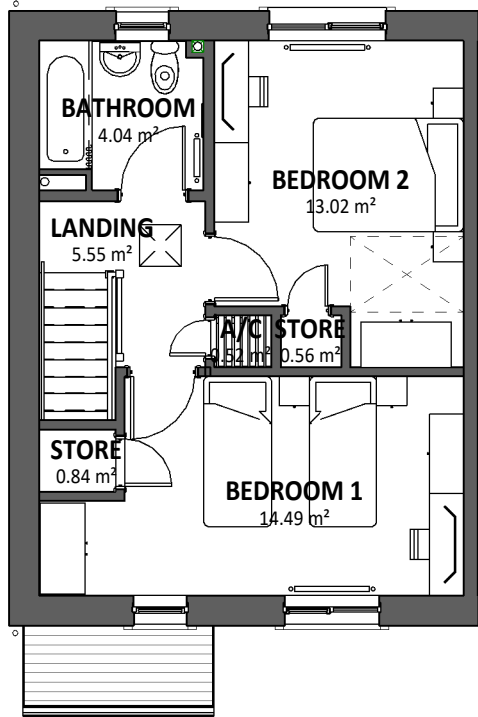

FIRST FLOOR PLAN

SCALE: 1 : 100




FRONT ELEVATION

SCALE: 1 : 100




REAR ELEVATION

SCALE: 1 : 100

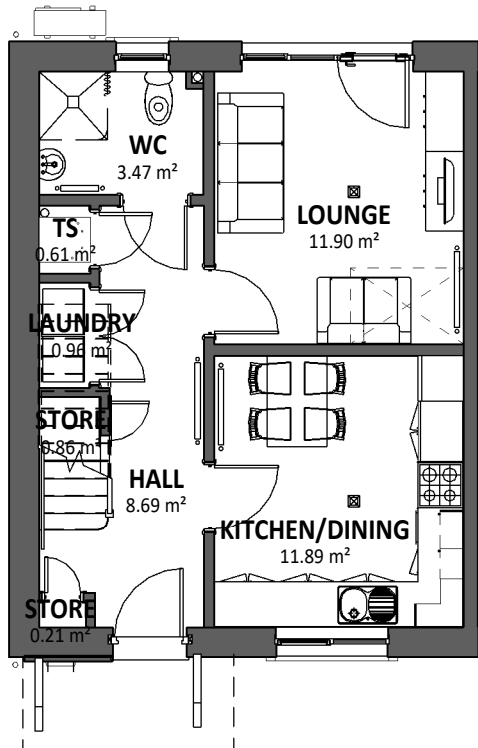

GROUND FLOOR PLAN

SCALE: 1 : 100

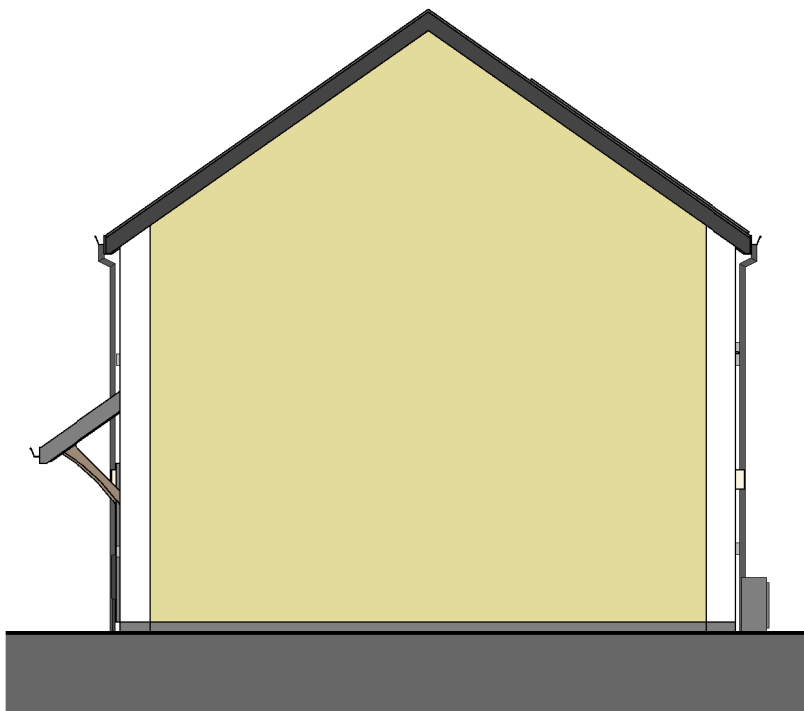


SIDE ELEVATION

SCALE: 1 : 100

MATERIAL KEY

- NATURAL SLATE / SLIM CONCRETE TILES
- RENDER - OFF WHITE
- NATURAL TIMBER CLADDING (VERTICAL)
- GREY ENGINEERING BRICK
- WINDOWS AND DOORS - UPVC GRAPHITE
- FACIAS, SOFFITS AND RWG'S - UPVC

 

VISUAL SCALE 1:100 @ A3

REV	DESCRIPTION	DATE	BY

THIS DRAWING IS THE COPYRIGHT OF AINSLEY GOMMON ARCHITECTS. CHECK ALL DIMENSIONS ON SITE. DISCREPANCIES TO BE NOTIFIED TO ARCHITECT. ELEMENTS OF STRUCTURE SHOWN ARE INDICATIVE AND FOR GUIDANCE. FINAL DESIGN TO BE AS STRUCTURAL ENGINEERS DETAILS AND SPECIFICATION.

PROJECT
LLANBERIS ROAD,
CAERNARFON
for ADRA

DRAWING TITLE
4P2B HOUSE STAIR TO
GABLE

SCALE	DATE	DRAWN	CHECKED
1 : 100 @A3	31/03/25	GT	SV

DRAWING STATUS	PLANNING
----------------	----------

JOB No	DRAWING No	REVISION
C1139	073	


AG | **A** AINSLEY GOMMON ARCHITECTS
THE OLD POLICE STATION, 15 GLYNNE WAY, HAWARDEN, CH5 3NS
Tel: 01244 537 100 | wales@agarchitects.co.uk | www.agarchitects.co.uk
Ainsley Gomon Architects Ltd. Registered in England & Wales No. 4187948
Registered Office: 1 Price Street, Hamilton Square, Birkenhead CH41 6JN

PRINTED: 07/04/2025 10:40:45

A3


Area Schedule (GIA) 5P3B

Level	Area
00 - GROUND FLOOR	47.84 m ²
01 - FIRST FLOOR	46.40 m ²
Grand total	94.24 m ²

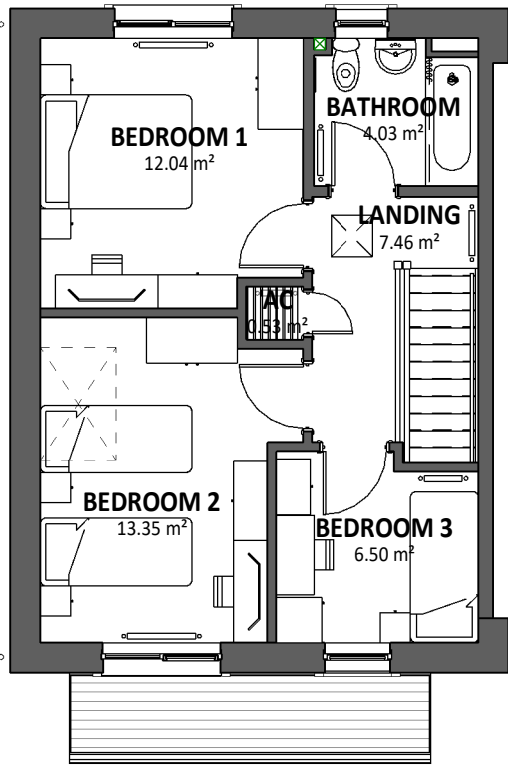

FIRST FLOOR PLAN

SCALE: 1 : 100

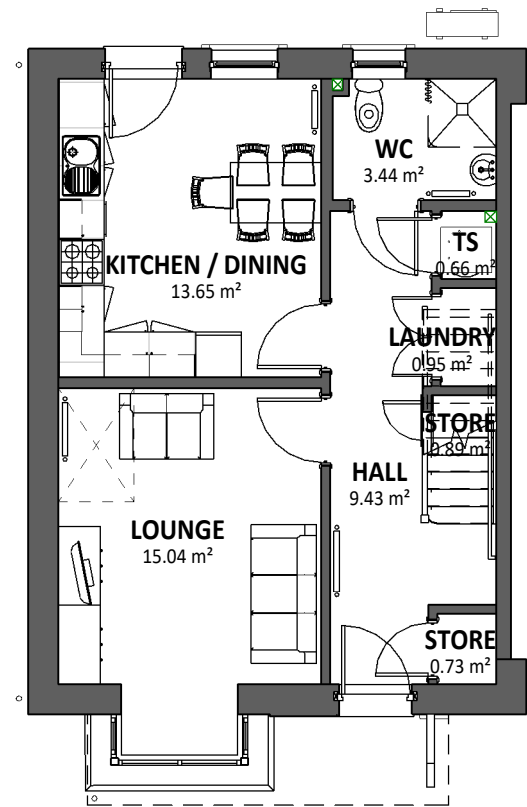


GROUND FLOOR PLAN

SCALE: 1 : 100




FRONT ELEVATION

SCALE: 1 : 100

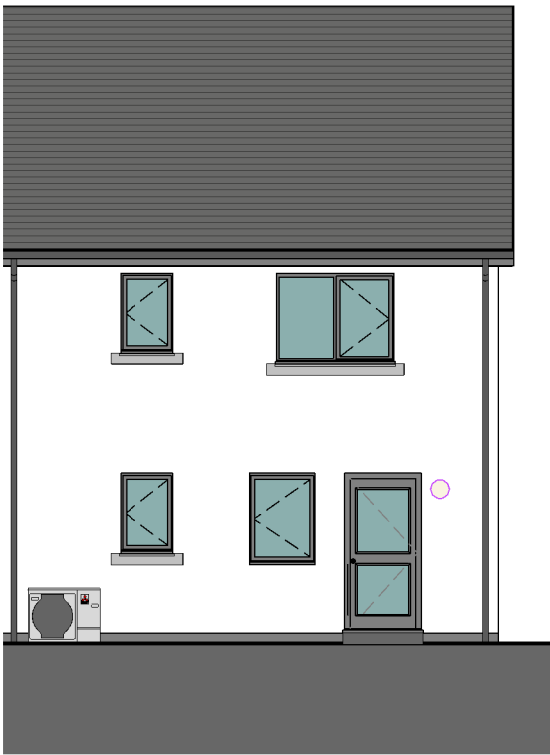

REAR ELEVATION

SCALE: 1 : 100

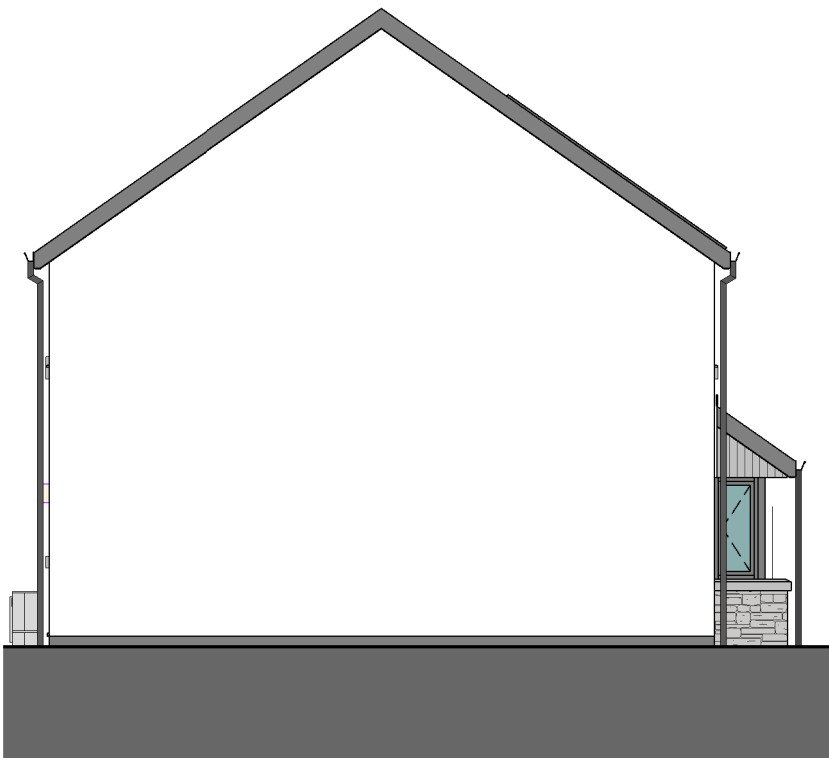


SIDE ELEVATION

SCALE: 1 : 100

MATERIAL KEY

- NATURAL SLATE / SLIM CONCRETE TILES
- RENDER - OFF WHITE
- NATURAL TIMBER CLADDING (VERTICAL)
- GREY ENGINEERING BRICK
- WINDOWS AND DOORS - UPVC GRAPHITE
- FACIAS, SOFFITS AND RWG'S - UPVC

 

VISUAL SCALE 1:100 @ A3

REV	DESCRIPTION	DATE	BY

THIS DRAWING IS THE COPYRIGHT OF AINSLEY GOMMON ARCHITECTS. CHECK ALL DIMENSIONS ON SITE. DISCREPANCIES TO BE NOTIFIED TO ARCHITECT. ELEMENTS OF STRUCTURE SHOWN ARE INDICATIVE AND FOR GUIDANCE. FINAL DESIGN TO BE AS STRUCTURAL ENGINEERS DETAILS AND SPECIFICATION.

PROJECT
LLANBERIS ROAD,
CAERNARFON
for ADRA

DRAWING TITLE
5P3B HOUSE - LOUNGE TO
FRONT - EAVES TYPE

SCALE	DATE	DRAWN	CHECKED
1 : 100 @ A3	31/03/25	GT	SV


DRAWING STATUS	PLANNING
----------------	----------

JOB No	DRAWING No	REVISION
C1139	077	

AG | **A** AINSLEY GOMMON ARCHITECTS
THE OLD POLICE STATION, 15 GLYNNE WAY, HAWARDEN, CH5 3NS
Tel: 01244 537 100 | wales@agarchitects.co.uk | www.agarchitects.co.uk
Ainsley Gomon Architects Ltd. Registered in England & Wales No. 4187948
Registered Office: 1 Price Street, Hamilton Square, Birkenhead CH41 6JN


PRINTED: 07/04/2025 11:15:49

A3

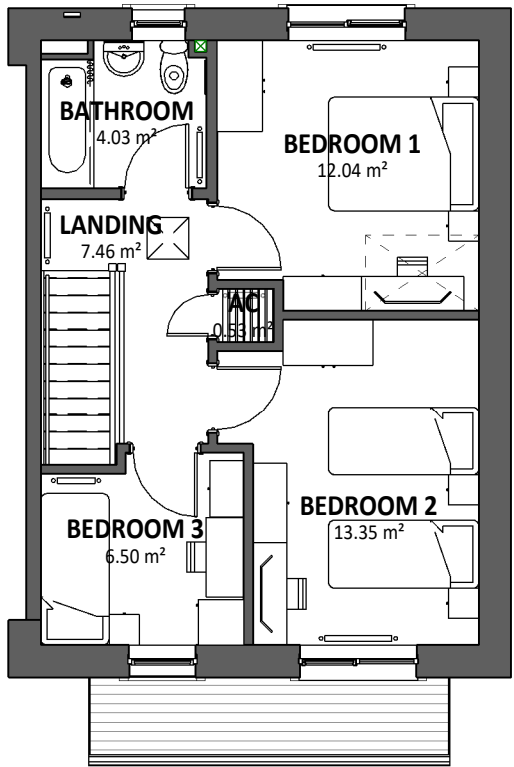

FIRST FLOOR PLAN

SCALE: 1 : 100

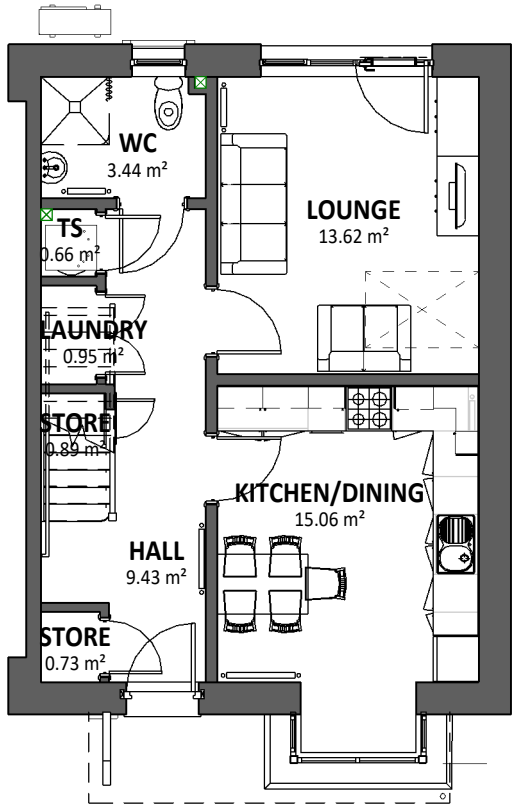

GROUND FLOOR PLAN

SCALE: 1 : 100




FRONT ELEVATION

SCALE: 1 : 100



REAR ELEVATION


SCALE: 1 : 100

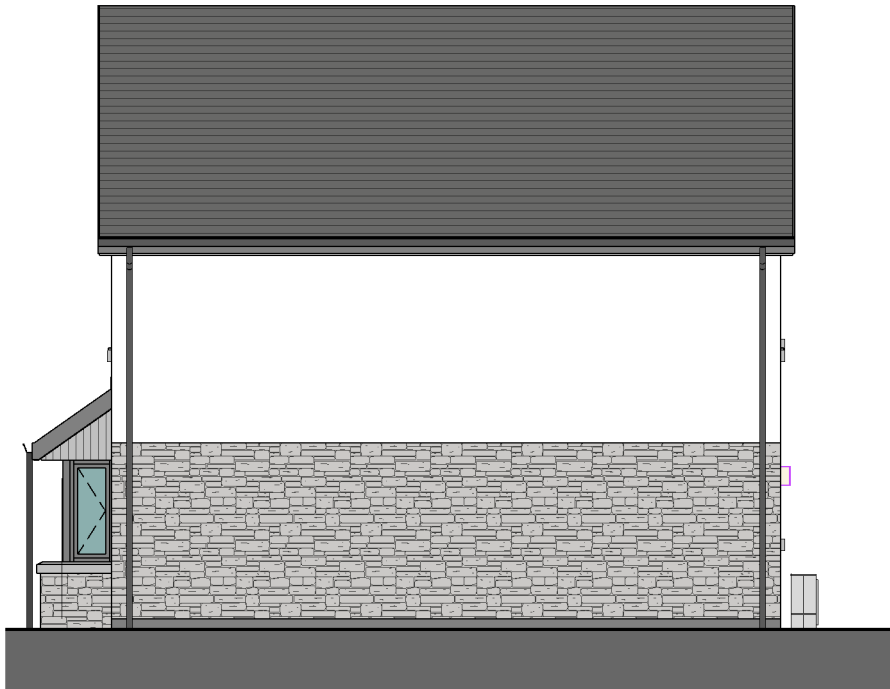

SIDE ELEVATION

SCALE: 1 : 100

- MATERIAL KEY
- NATURAL SLATE / SLIM CONCRETE TILES
 - RENDER - OFF WHITE
 - NATURAL TIMBER CLADDING (VERTICAL)
 - GREY ENGINEERING BRICK
 - WINDOWS AND DOORS - UPVC GRAPHITE
 - FACIAS, SOFFITS AND RWG'S - UPVC

 

VISUAL SCALE 1:100 @ A3

Area Schedule (GIA) 5P3B

Level	Area
00 - GROUND FLOOR	47.84 m²
01 - FIRST FLOOR	46.40 m²
Grand total	94.24 m²

--	--	--	--

REV	DESCRIPTION	DATE	BY
-----	-------------	------	----

THIS DRAWING IS THE COPYRIGHT OF AINSLEY GOMMON ARCHITECTS. CHECK ALL DIMENSIONS ON SITE. DISCREPANCIES TO BE NOTIFIED TO ARCHITECT. ELEMENTS OF STRUCTURE SHOWN ARE INDICATIVE AND FOR GUIDANCE. FINAL DESIGN TO BE AS STRUCTURAL ENGINEERS DETAILS AND SPECIFICATION.

PROJECT
LLANBERIS ROAD,
CAERNARFON
for ADRA

DRAWING TITLE
5P3B HOUSE - LOUNGE TO
REAR - GABLE TYPE
(HANDED)

SCALE	DATE	DRAWN	CHECKED
1 : 100 @A3	31/03/25	GT	SV

DRAWING STATUS	PLANNING
----------------	----------

JOB No	DRAWING No	REVISION
C1139	076	


AG | **A** AINSLEY GOMMON ARCHITECTS

THE OLD POLICE STATION, 15 GLYNNE WAY, HAWARDEN, CH5 3NS
Tel: 01244 537 100 | wales@agarchitects.co.uk | www.agarchitects.co.uk

Ainsley Gommon Architects Ltd. Registered in England & Wales No. 4187948
Registered Office: 1 Price Street, Hamilton Square, Birkenhead CH41 6JN

PRINTED: 07/04/2025 11:18:48

A3

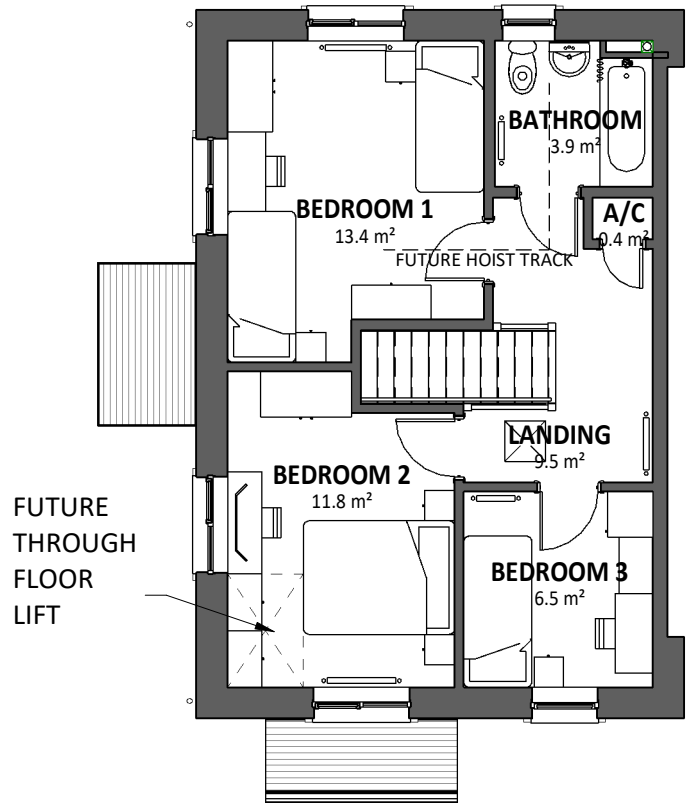

FIRST FLOOR PLAN

SCALE: 1 : 100




FRONT ELEVATION

SCALE: 1 : 100



SIDE ELEVATION

SCALE: 1 : 100

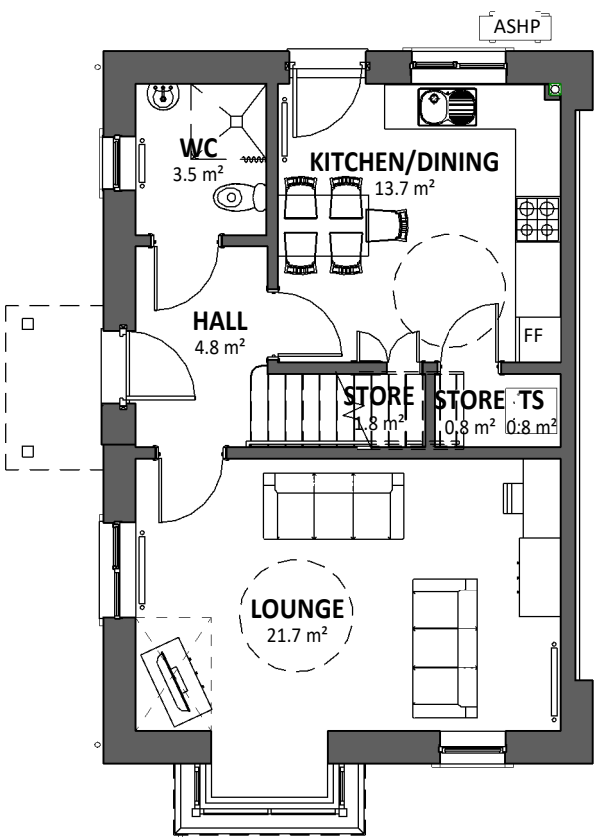

GROUND FLOOR PLAN

SCALE: 1 : 100




REAR ELEVATION

SCALE: 1 : 100



PARTY WALL ELEVATION

SCALE: 1 : 100

 

VISUAL SCALE 1:100 @ A3

PLOT 1, 27 & 32

5P3B SE NEW HOUSE GIFA	
Level	Area
DQR MIN	93 m ²
FIRST FLOOR	48.14 m ²
GROUND FLOOR	49.52 m ²
Grand total	97.66 m ²

MATERIAL KEY

- NATURAL SLATE / SLIM CONCRETE TILES
SUBJECT TO APPROVAL
- RENDER - OFF WHITE
- NATURAL TIMBER CLADDING (VERTICAL)
- STONE
- GREY ENGINEERING BRICK
- WINDOWS AND DOORS - UPVC GRAPHITE
- FACIAS, SOFFITS AND RWG'S - UPVC

REV	DESCRIPTION	DATE	BY

THIS DRAWING IS THE COPYRIGHT OF AINSLEY GOMMON ARCHITECTS. CHECK ALL DIMENSIONS ON SITE. DISCREPANCIES TO BE NOTIFIED TO ARCHITECT. ELEMENTS OF STRUCTURE SHOWN ARE INDICATIVE AND FOR GUIDANCE. FINAL DESIGN TO BE AS STRUCTURAL ENGINEERS DETAILS AND SPECIFICATION.

PROJECT
LLANBERIS ROAD,
CAERNARFON
for ADRA

DRAWING TITLE
5P3B HOUSE - SIDE ENTRY -
LOUNGE TO FRONT
(HANDED)

SCALE	DATE	DRAWN	CHECKED
1 : 100 @A3	31/03/25	GT	SV

DRAWING STATUS	PLANNING
----------------	----------

JOB No	DRAWING No	REVISION
C1139	080(1)	

AG

AINSLEY GOMMON
ARCHITECTS

THE OLD POLICE STATION, 15 GLYNNE WAY, HAWARDEN, CH5 3NS
Tel: 01244 537 100 | wales@agarchitects.co.uk | www.agarchitects.co.uk

Ainsley Gomon Architects Ltd. Registered in England & Wales No. 4187948
Registered Office: 1 Price Street, Hamilton Square, Birkenhead CH41 6JN

PRINTED: 10/04/2025 15:44:44

A3

5P3B SE NEW HOUSE GIFA

Level	Area
-------	------

DQR MIN 93 m²

FIRST FLOOR 48.14 m²

GROUND FLOOR 49.52 m²

Grand total 97.66 m²

MATERIAL KEY

- NATURAL SLATE / SLIM CONCRETE TILES
SUBJECT TO APPROVAL
- RENDER - OFF WHITE
- NATURAL TIMBER CLADDING (VERTICAL)
- STONE
- GREY ENGINEERING BRICK
- WINDOWS AND DOORS - UPVC GRAPHITE
- FACIAS, SOFFITS AND RWG'S - UPVC

--	--	--	--

REV	DESCRIPTION	DATE	BY
-----	-------------	------	----

THIS DRAWING IS THE COPYRIGHT OF AINSLEY GOMMON ARCHITECTS. CHECK ALL DIMENSIONS ON SITE. DISCREPANCIES TO BE NOTIFIED TO ARCHITECT. ELEMENTS OF STRUCTURE SHOWN ARE INDICATIVE AND FOR GUIDANCE. FINAL DESIGN TO BE AS STRUCTURAL ENGINEERS DETAILS AND SPECIFICATION.

PROJECT
LLANBERIS ROAD,
CAERNARFON
for ADRA

DRAWING TITLE
5P3B HOUSE DETACHED -
SIDE ENTRY - LOUNGE TO
FRONT

SCALE	DATE	DRAWN	CHECKED
1 : 100 @A3	31/03/25	GT	SV

DRAWING STATUS	PLANNING
----------------	----------

JOB No	DRAWING No	REVISION
C1139	081	


AG | **A** AINSLEY GOMMON ARCHITECTS

THE OLD POLICE STATION, 15 GLYNNE WAY, HAWARDEN, CH5 3NS
Tel: 01244 537 100 | wales@agarchitects.co.uk | www.agarchitects.co.uk

Ainsley Gomon Architects Ltd. Registered in England & Wales No. 4187948
Registered Office: 1 Price Street, Hamilton Square, Birkenhead CH41 6JN


PRINTED: 10/04/2025 15:45:16

A3

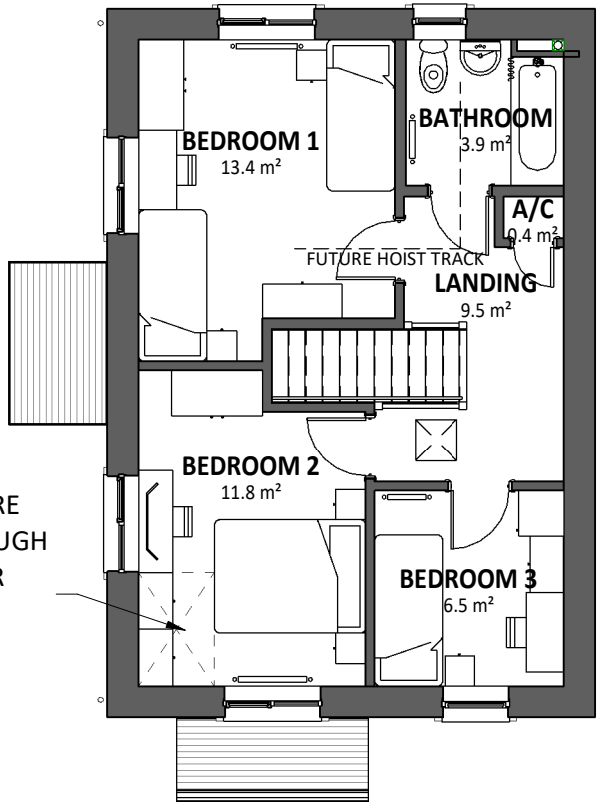

FIRST FLOOR PLAN

SCALE: 1 : 100

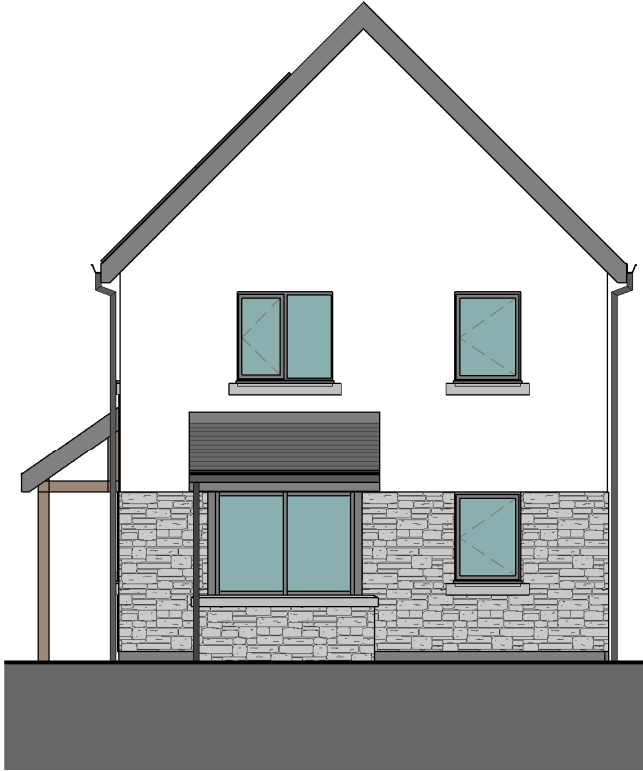


FRONT ELEVATION

SCALE: 1 : 100




SIDE ELEVATION

SCALE: 1 : 100

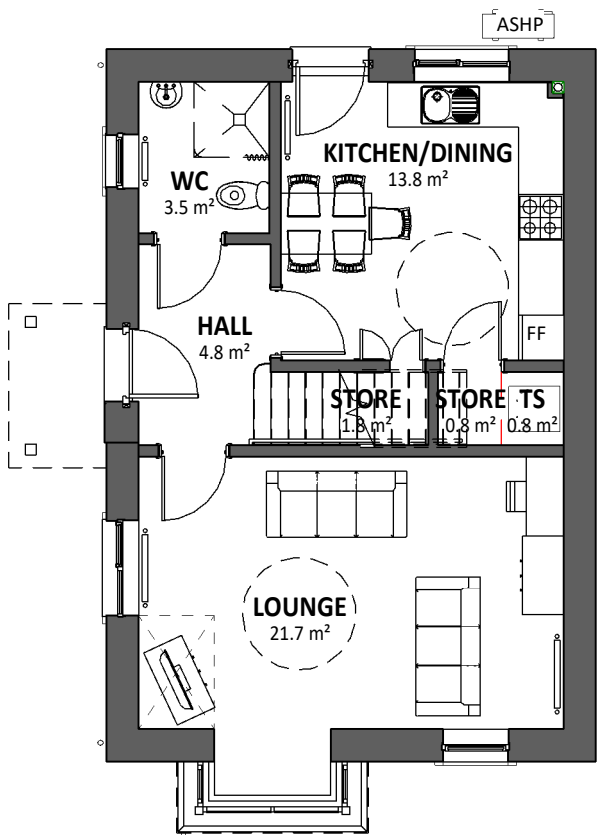


GROUND FLOOR PLAN

SCALE: 1 : 100

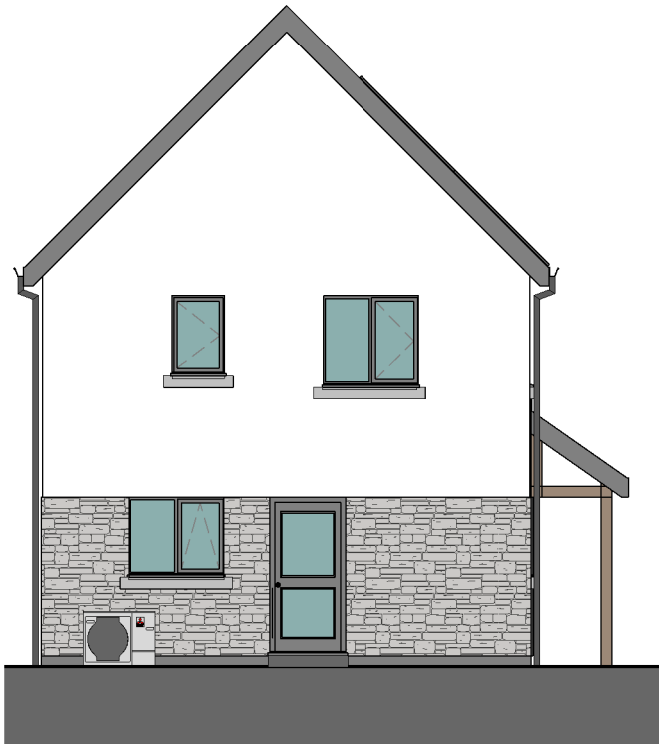


REAR ELEVATION

SCALE: 1 : 100

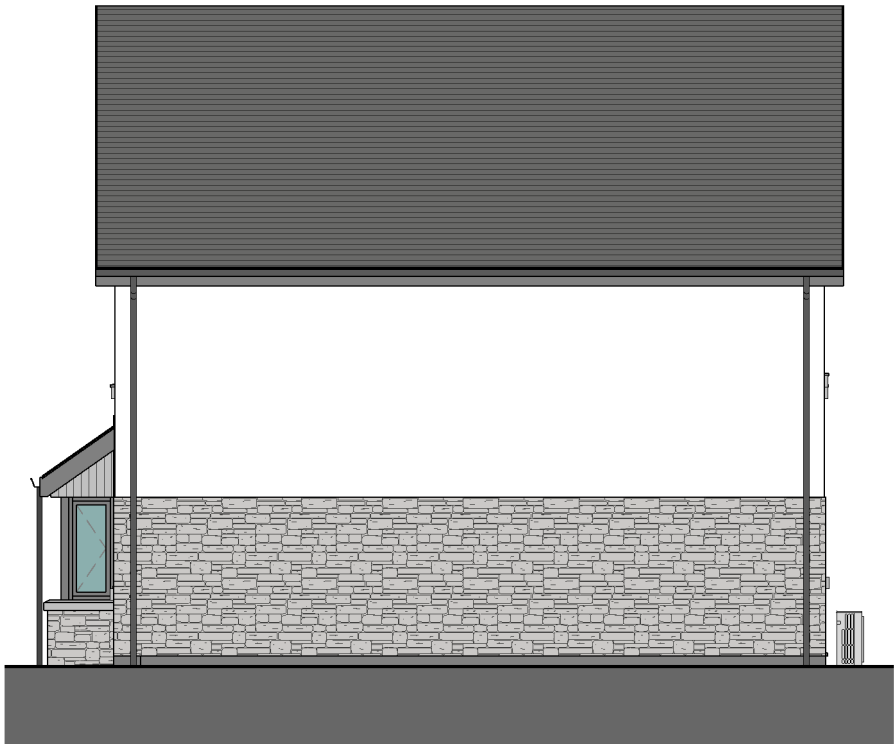


SIDE ELEVATION

SCALE: 1 : 100

 


VISUAL SCALE 1:100 @ A3

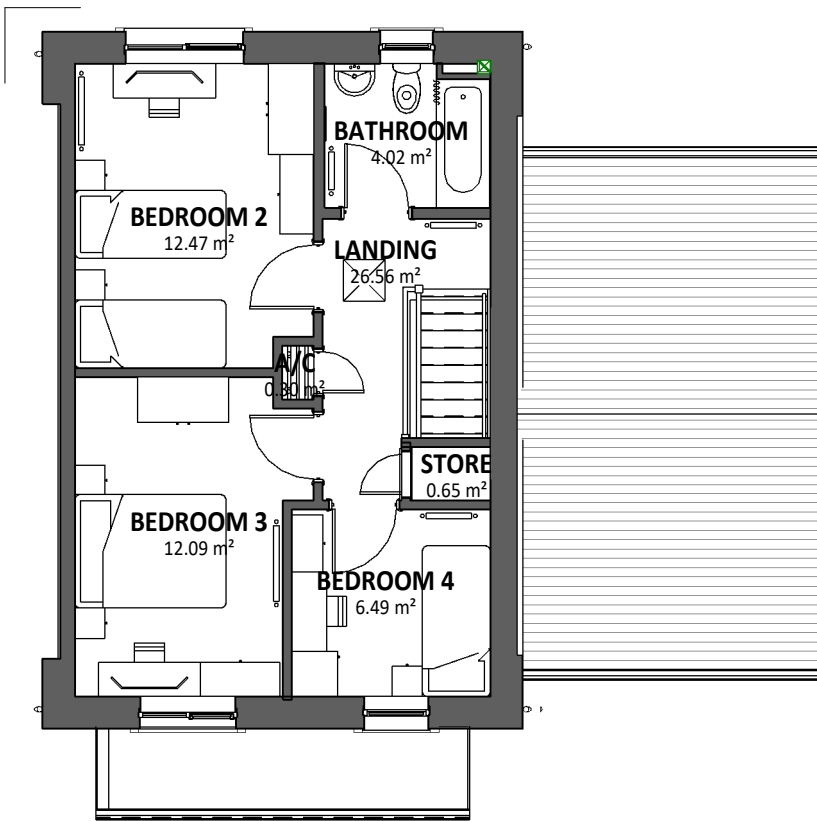

FIRST FLOOR PLAN

SCALE: 1 : 100

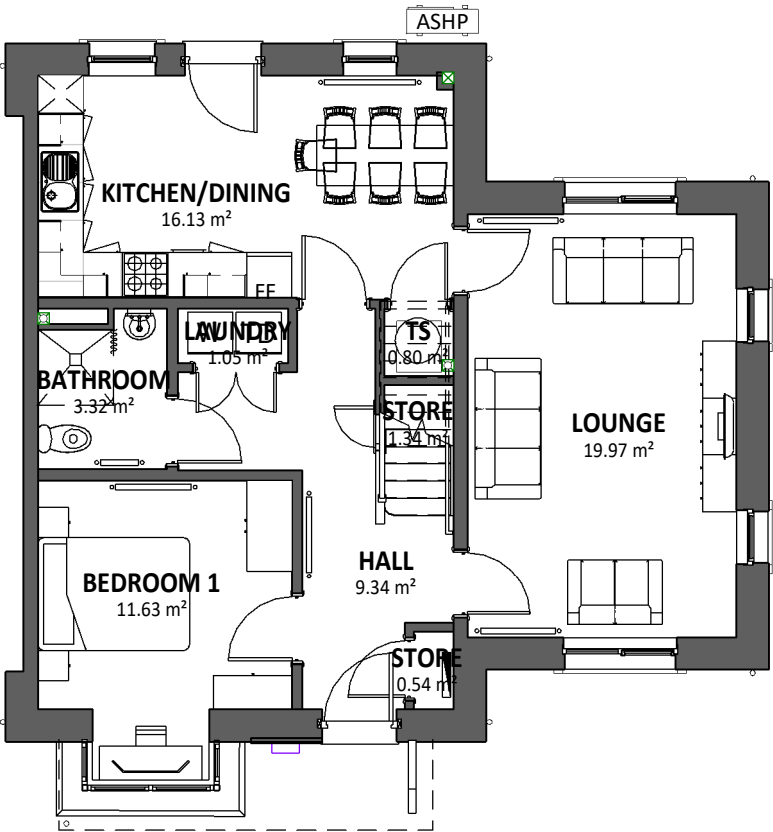

GROUND FLOOR PLAN

SCALE: 1 : 100



FRONT ELEVATION

SCALE: 1 : 100




REAR ELEVATION

SCALE: 1 : 100




SIDE ELEVATION

SCALE: 1 : 100

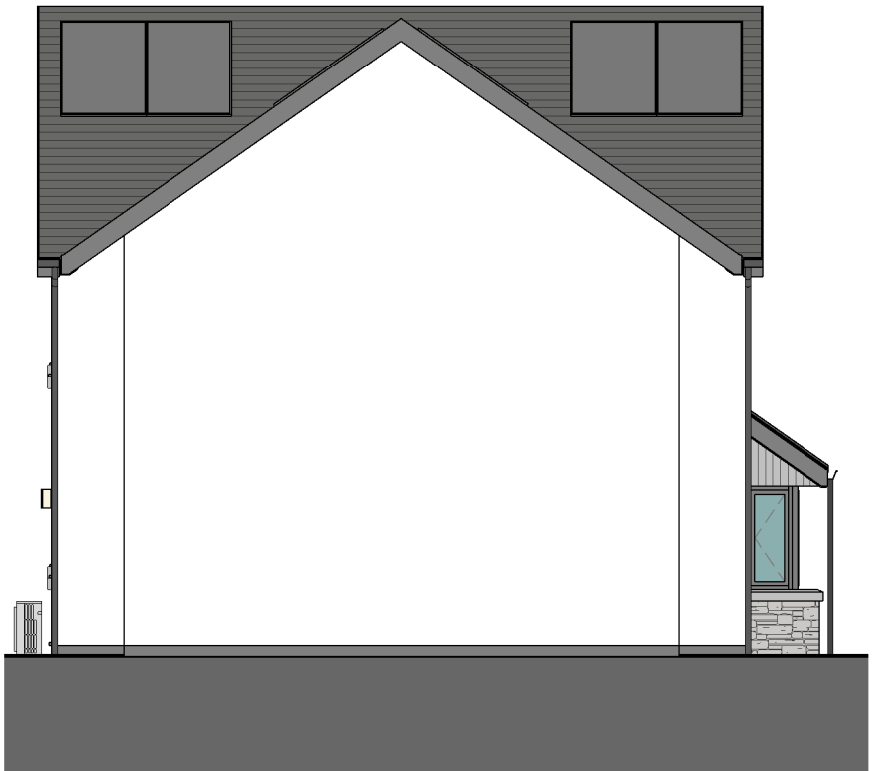

PARTY WALL ELEVATION

SCALE: 1 : 100

 

VISUAL SCALE 1:100 @ A3

PLOT 11 & 34

7P4B HOUSE GIFA	
Level	Area
DQR MIN	114 m ²
FIRST	46.03 m ²
GROUND	68.46 m ²
Grand total	114.48 m ²

MATERIAL KEY

- NATURAL SLATE / SLIM CONCRETE TILES
SUBJECT TO APPROVAL
- RENDER - OFF WHITE
- NATURAL TIMBER CLADDING (VERTICAL)
- STONE
- GREY ENGINEERING BRICK
- WINDOWS AND DOORS - UPVC GRAPHITE
- FACIAS, SOFFITS AND RWG'S - UPVC

REV	DESCRIPTION	DATE	BY
-----	-------------	------	----

THIS DRAWING IS THE COPYRIGHT OF AINSLEY GOMMON ARCHITECTS. CHECK ALL DIMENSIONS ON SITE. DISCREPANCIES TO BE NOTIFIED TO ARCHITECT. ELEMENTS OF STRUCTURE SHOWN ARE INDICATIVE AND FOR GUIDANCE. FINAL DESIGN TO BE AS STRUCTURAL ENGINEERS DETAILS AND SPECIFICATION.

PROJECT
LLANBERIS ROAD,
CAERNARFON
for ADRA

DRAWING TITLE
7P4B HOUSE - GABLE TYPE

SCALE	DATE	DRAWN	CHECKED
1 : 100 @A3	31/03/25	GT	SV

DRAWING STATUS	PLANNING
----------------	----------

JOB No	DRAWING No	REVISION
C1139	084	


AG | **A** AINSLEY GOMMON ARCHITECTS

THE OLD POLICE STATION, 15 GLYNNE WAY, HAWARDEN, CH5 3NS
Tel: 01244 537 100 | wales@agarchitects.co.uk | www.agarchitects.co.uk

Ainsley Gomon Architects Ltd. Registered in England & Wales No. 4187948
Registered Office: 1 Price Street, Hamilton Square, Birkenhead CH41 6JN


PRINTED: 09/04/2025 15:06:08

A3

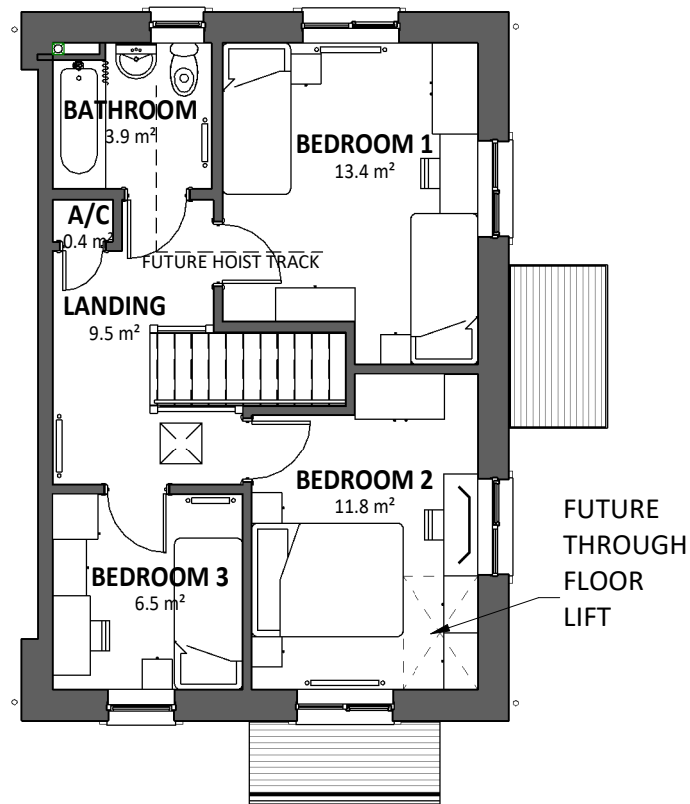

FIRST FLOOR PLAN

SCALE: 1 : 100

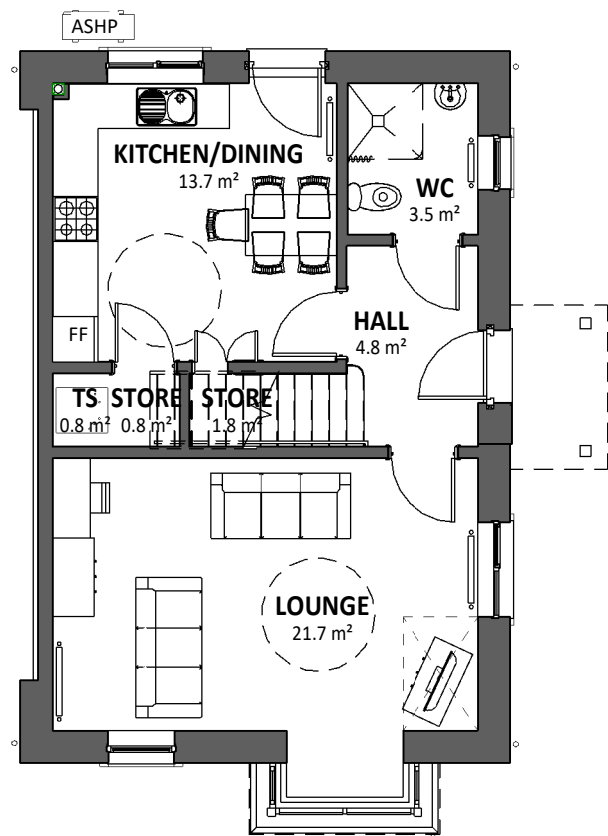

GROUND FLOOR PLAN

SCALE: 1 : 100



FRONT ELEVATION

SCALE: 1 : 100



REAR ELEVATION

SCALE: 1 : 100




PARTY WALL ELEVATION

SCALE: 1 : 100



SIDE ELEVATION

SCALE: 1 : 100

 

VISUAL SCALE 1:100 @ A3

PLOT 6

5P3B SE NEW HOUSE GIFA

Level	Area
DQR MIN	93 m ²
FIRST FLOOR	48.14 m ²
GROUND FLOOR	49.52 m ²
Grand total	97.66 m ²

MATERIAL KEY

- NATURAL SLATE / SLIM CONCRETE TILES
SUBJECT TO APPROVAL
- RENDER - OFF WHITE
- NATURAL TIMBER CLADDING (VERTICAL)
- STONE
- GREY ENGINEERING BRICK
- WINDOWS AND DOORS - UPVC GRAPHITE
- FACIAS, SOFFITS AND RWG'S - UPVC

--	--	--	--

REV	DESCRIPTION	DATE	BY
-----	-------------	------	----

THIS DRAWING IS THE COPYRIGHT OF AINSLEY GOMMON ARCHITECTS. CHECK ALL DIMENSIONS ON SITE. DISCREPANCIES TO BE NOTIFIED TO ARCHITECT. ELEMENTS OF STRUCTURE SHOWN ARE INDICATIVE AND FOR GUIDANCE. FINAL DESIGN TO BE AS STRUCTURAL ENGINEERS DETAILS AND SPECIFICATION.

PROJECT
LLANBERIS ROAD,
CAERNARFON
for ADRA

DRAWING TITLE
5P3B HOUSE - SIDE ENTRY -
LOUNGE TO FRONT

SCALE	DATE	DRAWN	CHECKED
1 : 100 @ A3	31/03/25	GT	SV

DRAWING STATUS
PLANNING

JOB No	DRAWING No	REVISION
C1139	080	

AG | **A** AINSLEY GOMMON ARCHITECTS

THE OLD POLICE STATION, 15 GLYNNE WAY, HAWARDEN, CH5 3NS
Tel: 01244 537 100 | wales@agarchitects.co.uk | www.agarchitects.co.uk

Ainsley Gomon Architects Ltd. Registered in England & Wales No. 4187948
Registered Office: 1 Price Street, Hamilton Square, Birkenhead CH41 6JN


PRINTED: 10/04/2025 15:43:47

A3

8P5B HOUSE GIFA	
Level	Area
DQR MIN	N/A
00 - GROUND FLOOR	84.74 m²
01 - FIRST FLOOR	84.74 m²
Grand total	169.48 m²

MATERIAL KEY

- NATURAL SLATE / SLIM CONCRETE TILES
SUBJECT TO APPROVAL
- RENDER - OFF WHITE
- NATURAL TIMBER CLADDING (VERTICAL)
- STONE
- GREY ENGINEERING BRICK
- WINDOWS AND DOORS - UPVC GRAPHITE
- FACIAS, SOFFITS AND RWG'S - UPVC

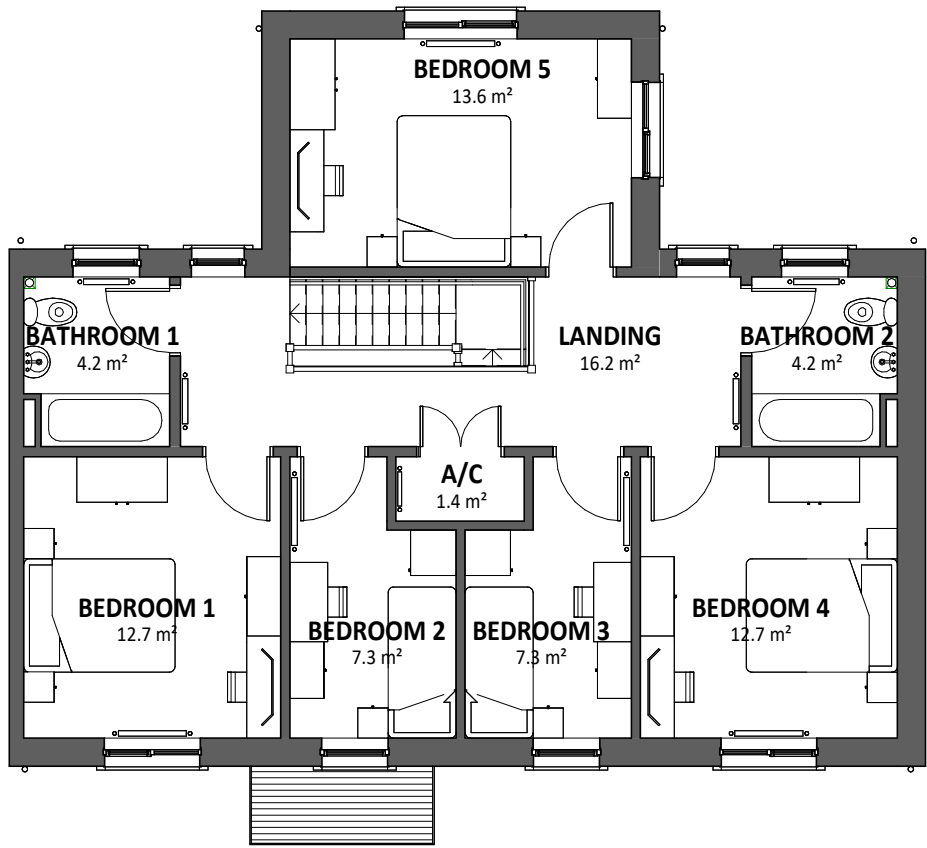


FIRST FLOOR PLAN

SCALE: 1 : 100




FRONT ELEVATION

SCALE: 1 : 100

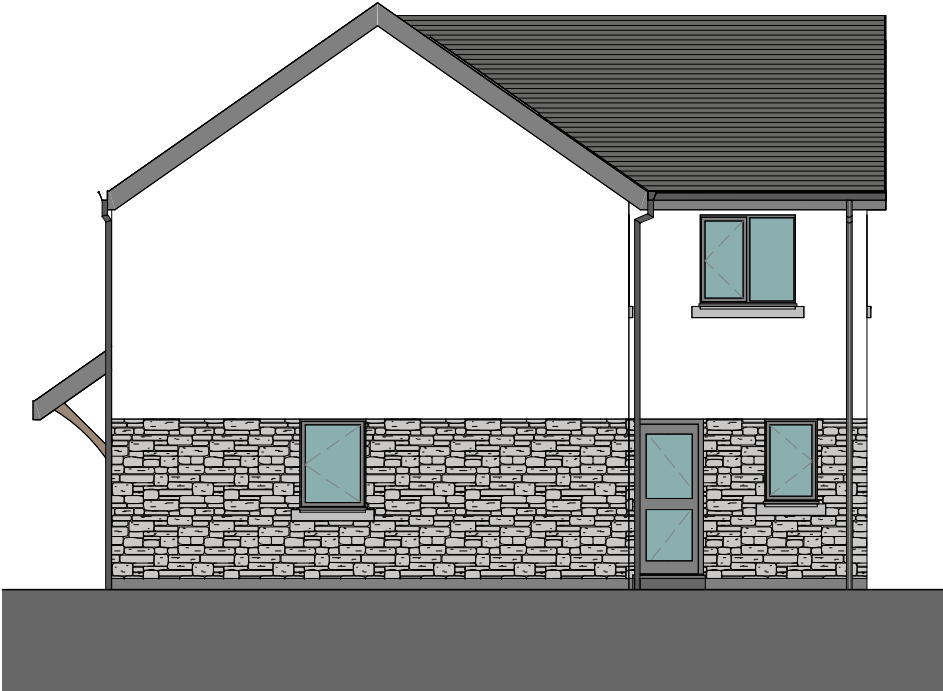

PARTY WALL / SIDE ELEVATION

SCALE: 1 : 100

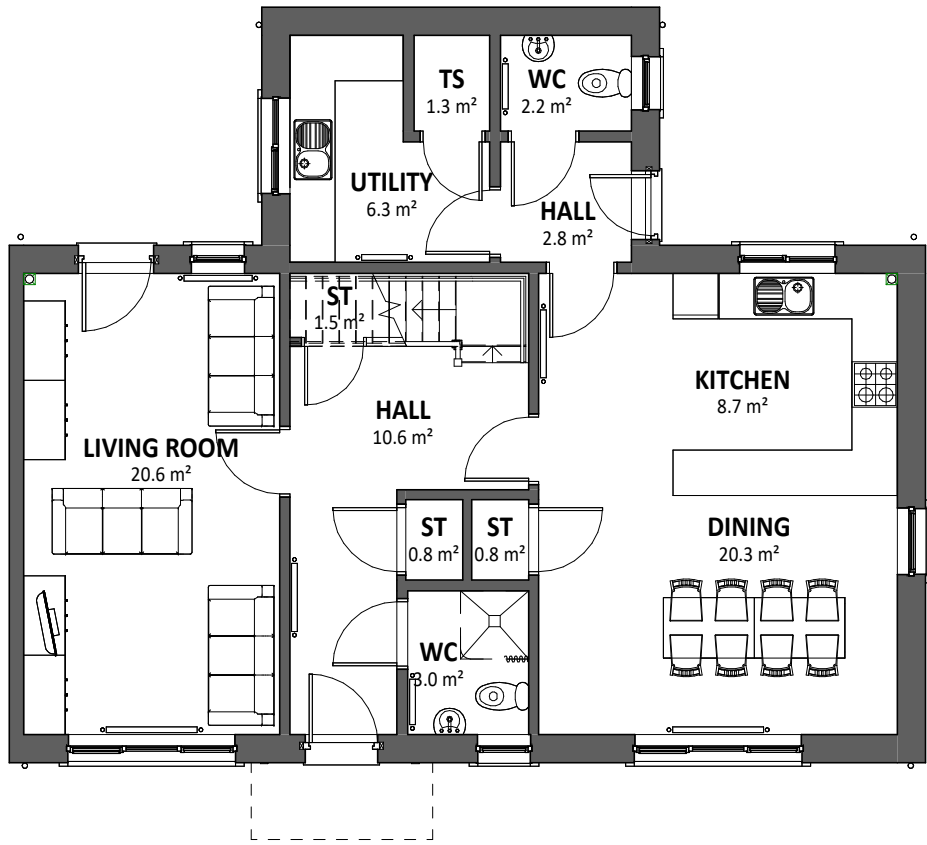


GROUND FLOOR PLAN

SCALE: 1 : 100



REAR ELEVATION

SCALE: 1 : 100

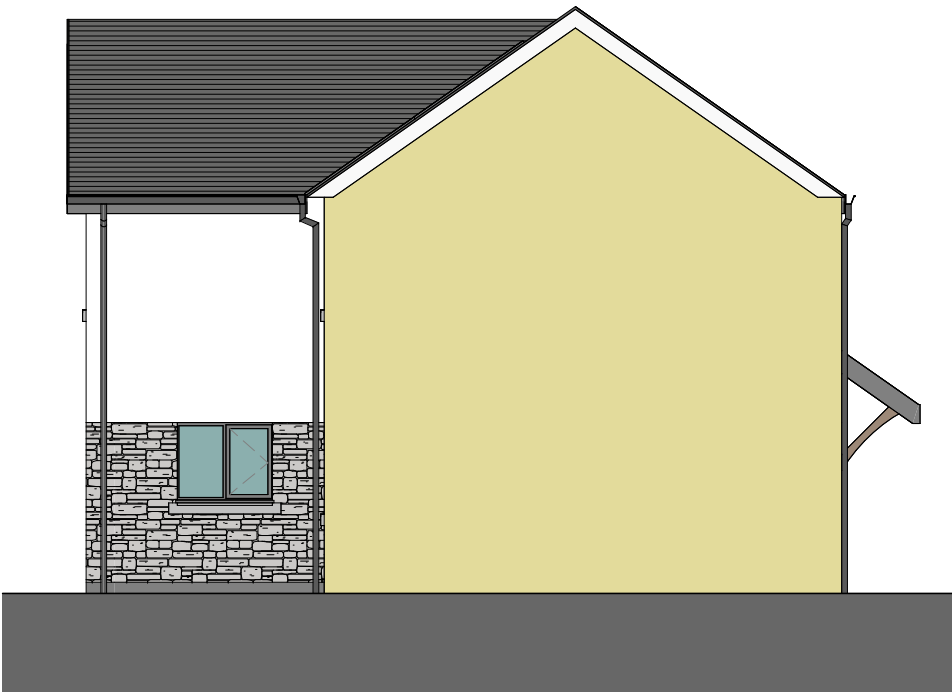

SIDE ELEVATION

SCALE: 1 : 100

REV	DESCRIPTION	DATE	BY
A	PLAN LAYOUT ADJUSTED & ELEVATIONS IMPROVED	30/04/25	GT

THIS DRAWING IS THE COPYRIGHT OF AINSLEY GOMMON ARCHITECTS. CHECK ALL DIMENSIONS ON SITE. DISCREPANCIES TO BE NOTIFIED TO ARCHITECT. ELEMENTS OF STRUCTURE SHOWN ARE INDICATIVE AND FOR GUIDANCE. FINAL DESIGN TO BE AS STRUCTURAL ENGINEERS DETAILS AND SPECIFICATION.

PROJECT
LLANBERIS ROAD, CAERNARFON
for ADRA


DRAWING TITLE
8P5B HOUSE DETACHED

SCALE	DATE	DRAWN	CHECKED
1 : 100 @ A2	31/03/25	GT	SV
DRAWING STATUS			
PLANNING			
JOB No	DRAWING No	REVISION	
C1139	097	A	

AG | **A** AINSLEY GOMMON ARCHITECTS

THE OLD POLICE STATION, 15 GLYNNE WAY, HAWARDEN, CH5 3NS
Tel: 01244 537 100 | wales@agarchitects.co.uk | www.agarchitects.co.uk
Ainsley Gomon Architects Ltd. Registered in England & Wales No.4187948
Registered Office: 1 Price Street, Hamilton Square, Birkenhead CH41 6JN

PRINTED: 01/05/2025 11:00:58

 

VISUAL SCALE 1:100 @ A2