


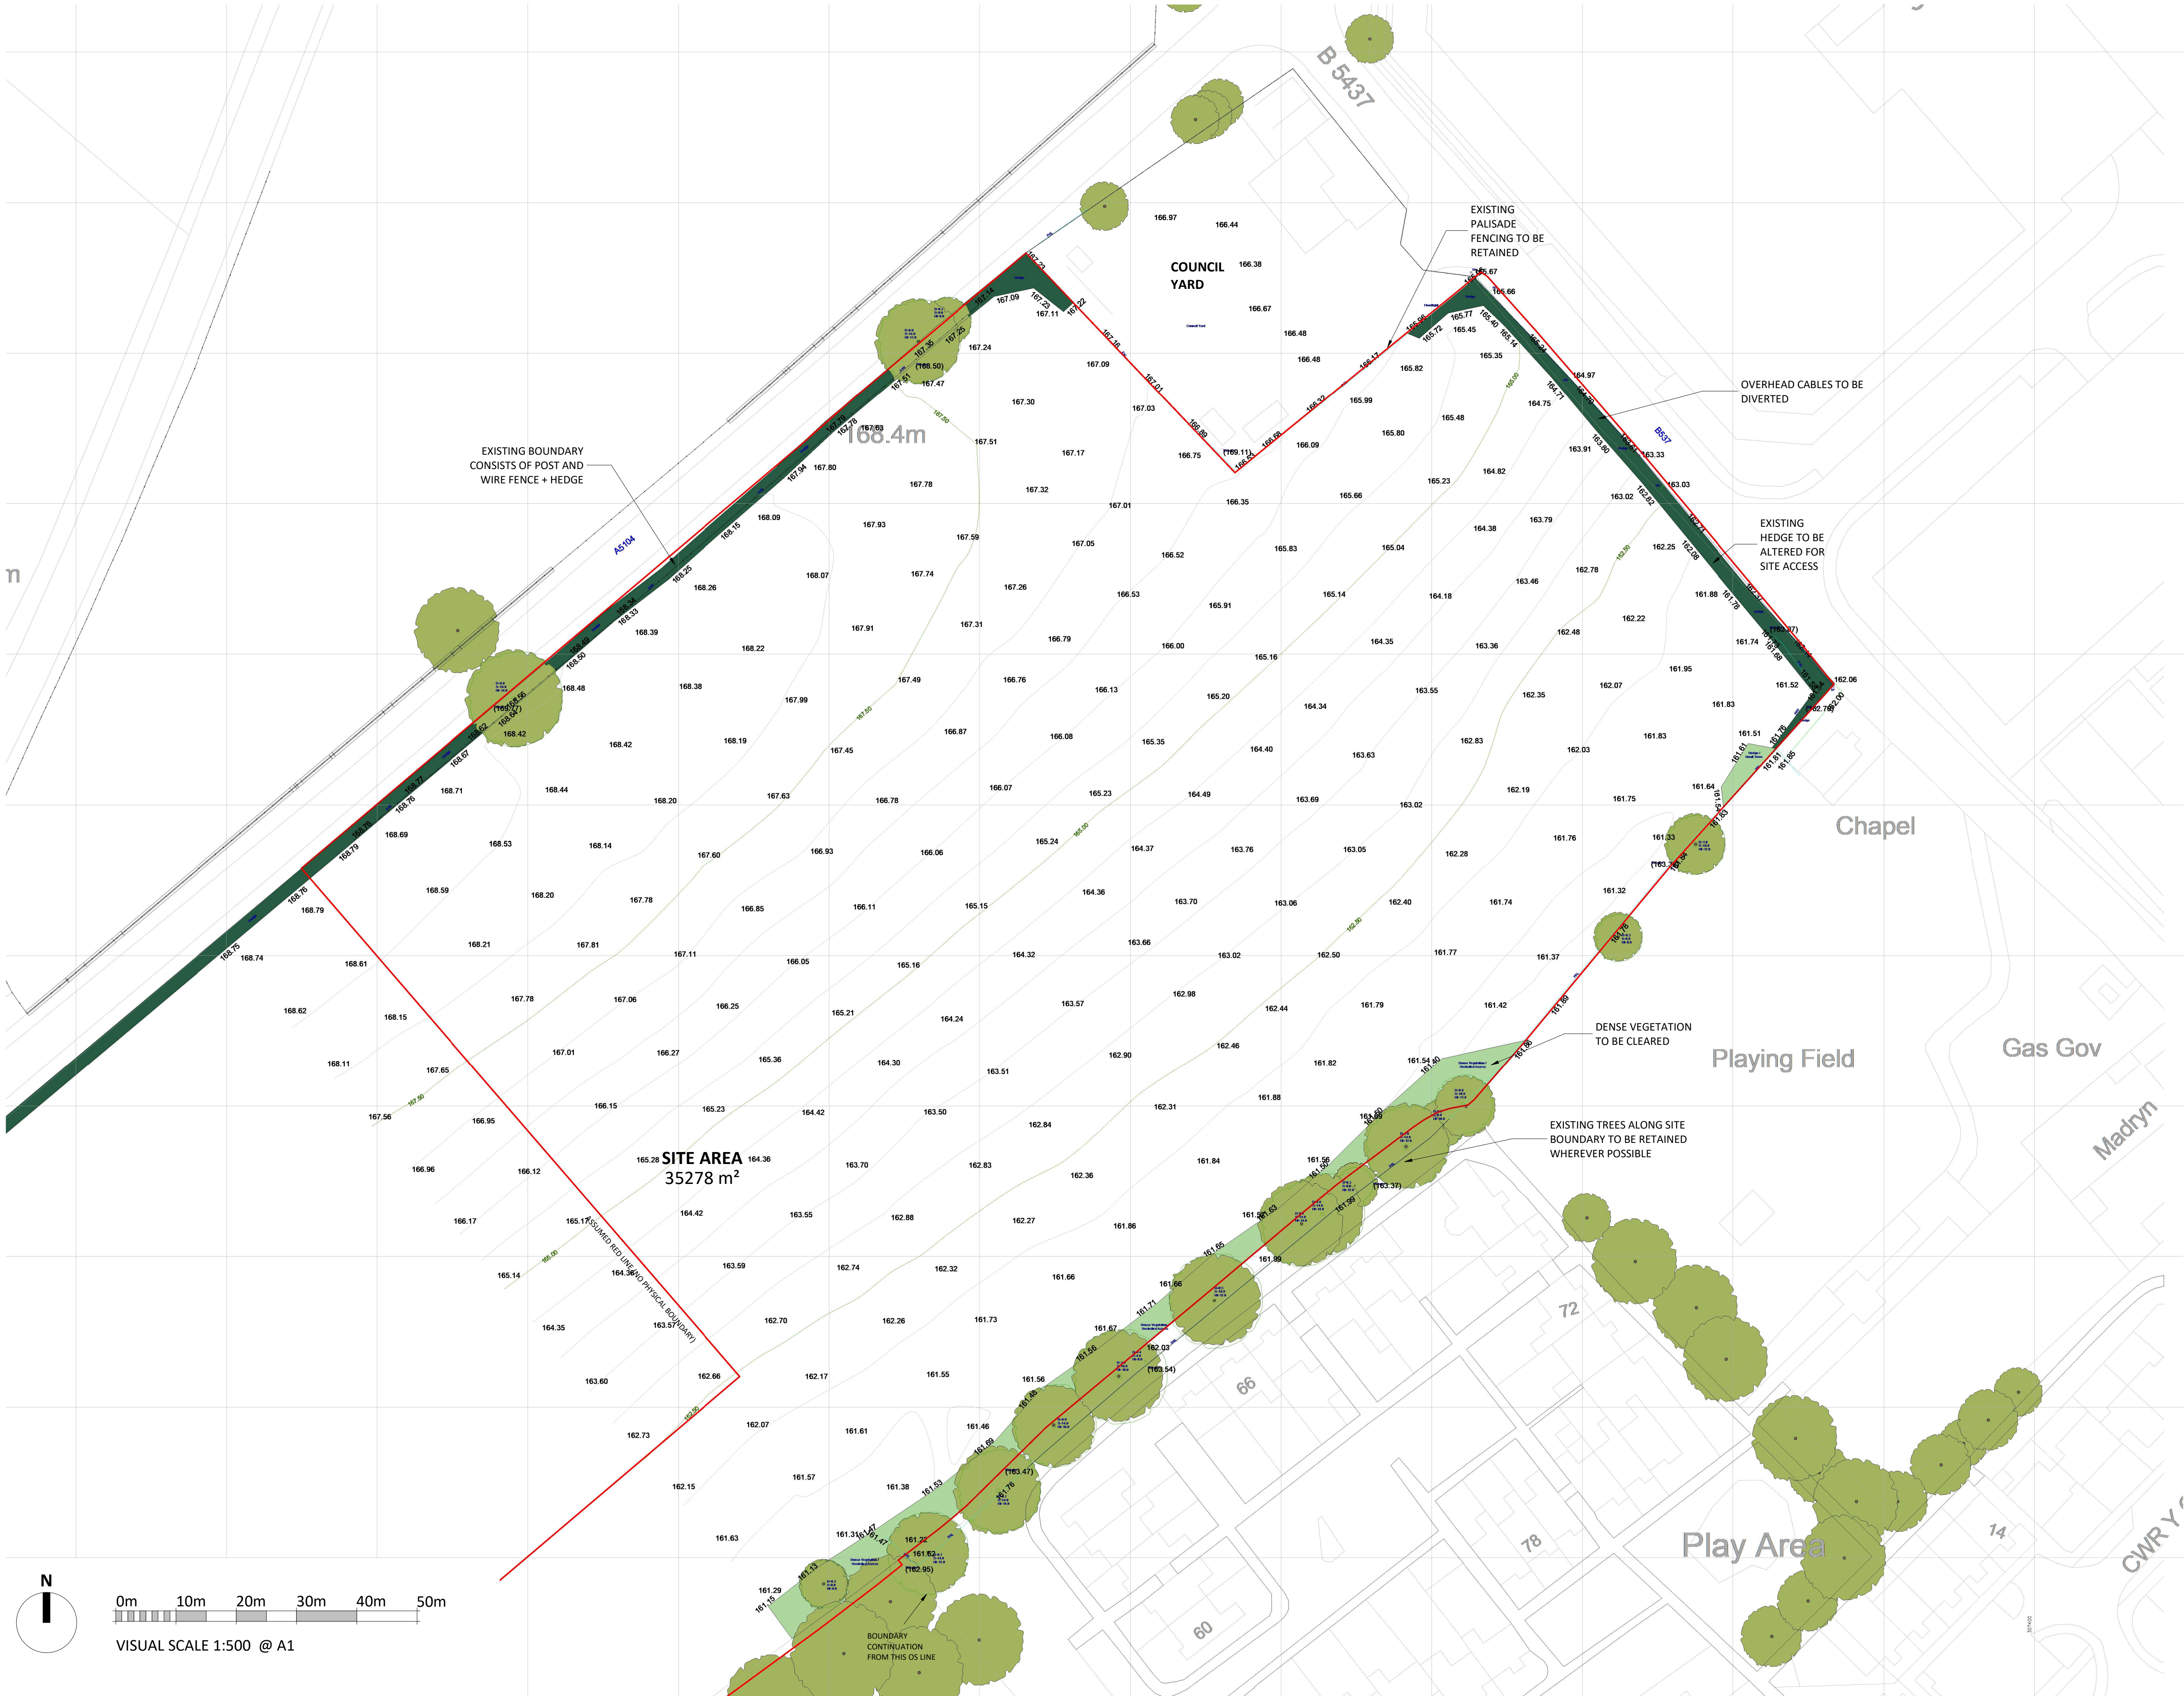

A	PAC ISSUE	10/10/25	ED
REV	DESCRIPTION	DATE	BY
THIS DRAWING IS THE COPYRIGHT OF AINSLEY GOMMON ARCHITECTS. CHECK ALL DIMENSIONS ON SITE. DISCREPANCIES TO BE NOTIFIED TO ARCHITECT. ELEMENTS OF STRUCTURE SHOWN ARE INDICATIVE AND FOR GUIDANCE. FINAL DESIGN TO BE AS STRUCTURAL ENGINEERS DETAILS AND SPECIFICATION.			

PROJECT
**CLAWDD PONCEN
CORWEN**
for **WILLIAMS HOMES**

DRAWING TITLE
EXISTING SITE PLAN

SCALE	@A1 1 : 500	DATE	03/02/25	DRAWN	IMG	CHECKED	SV
DRAWING STATUS	PLANNING						
JOB No	DRAWING No	REVISION					
C1163	002	A					

AG | **A** **AINSLEY GOMMON ARCHITECTS**

THE OLD POLICE STATION, 15 GLYNNE WAY, HAWARDEN, CH15 3HS
Tel: 01244 537 100 | wales@agarchitects.co.uk | www.agarchitects.co.uk
Ainsley Gommon Architects Ltd. Registered in England & Wales No. 4187948
Registered Office: 1 Price Street, Hamilton Square, Birkenhead CH41 6JN

PRINTED: 10/10/2025 15:03:28 **A1**