



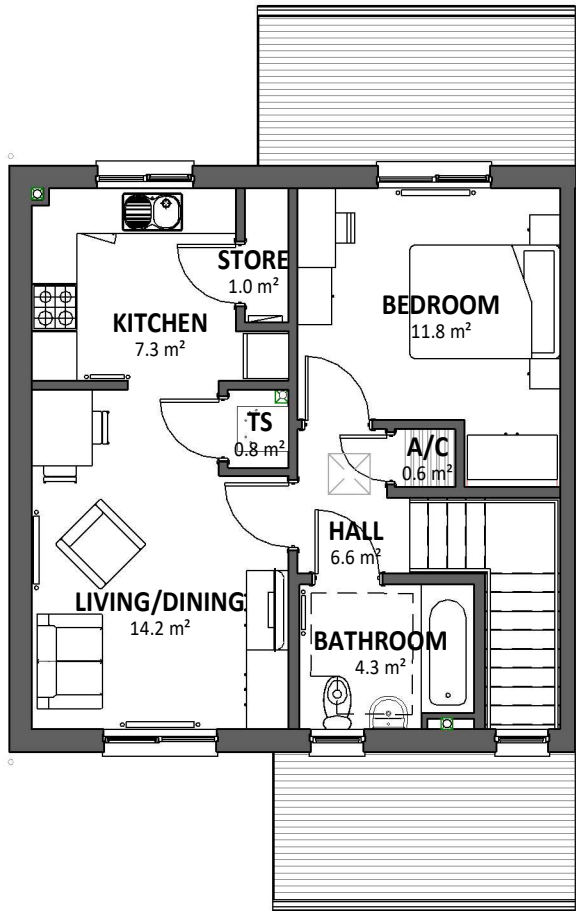

FIRST FLOOR PLAN

SCALE: 1 : 100

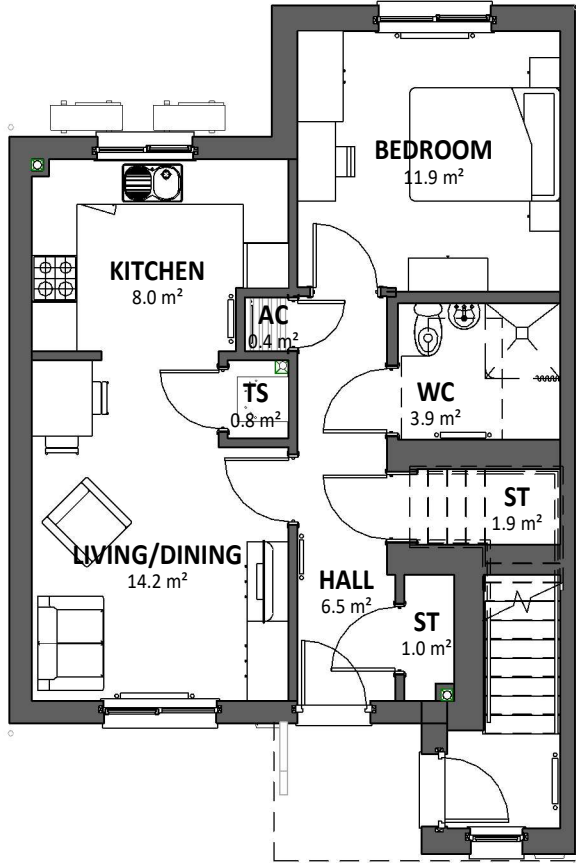

GROUND FLOOR PLAN

SCALE: 1 : 100




FRONT ELEVATION

SCALE: 1 : 100



REAR ELEVATION

SCALE: 1 : 100

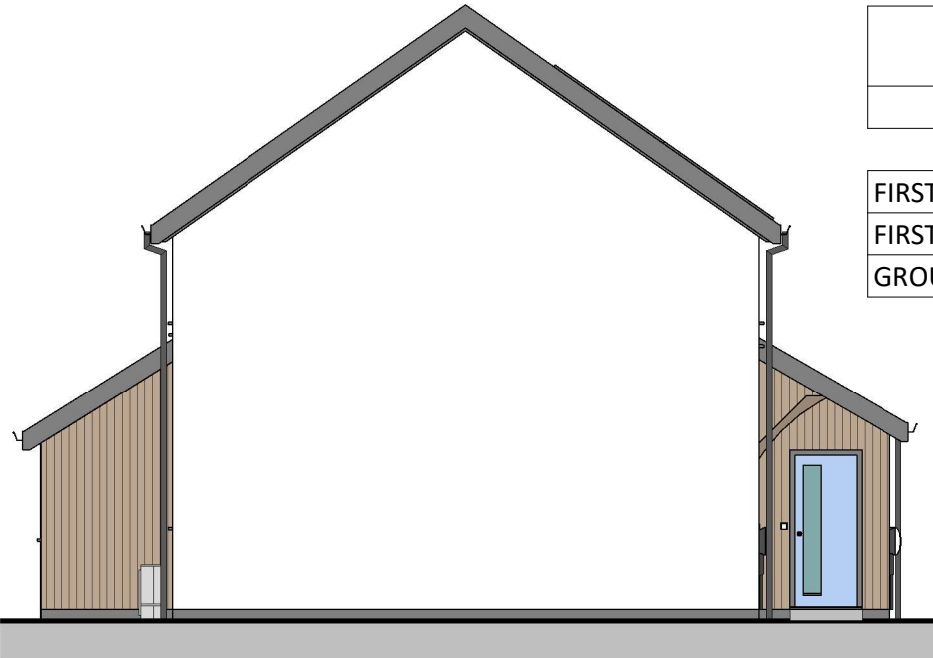

GABLE / SIDE ELEVATION

SCALE: 1 : 100

Area Schedule (GIA) 2P1B	
Name	Area
FIRST FLOOR.	50.11 m ²
FIRST FLOOR ENTRANCE	2.32 m ²
GROUND FLOOR.	52.56 m ²

REV	DESCRIPTION	DATE	BY

THIS DRAWING IS THE COPYRIGHT OF AINSLEY GOMMON ARCHITECTS. CHECK ALL DIMENSIONS ON SITE. DISCREPANCIES TO BE NOTIFIED TO ARCHITECT. ELEMENTS OF STRUCTURE SHOWN ARE INDICATIVE AND FOR GUIDANCE. FINAL DESIGN TO BE AS STRUCTURAL ENGINEERS DETAILS AND SPECIFICATION.

PROJECT
CLAWDD PONCEN CORWEN
for WILLIAMS HOMES

DRAWING TITLE
2P1B FLAT

SCALE	DATE	DRAWN	CHECKED
1 : 100 @A3	16/09/25	AbL	AL

DRAWING STATUS
PLANNING


JOB No	DRAWING No	REVISION
C1163	050	

AG


AINSLEY GOMMON
ARCHITECTS

THE OLD POLICE STATION, 15 GLYNNE WAY, HAWARDEN, CH5 3NS
Tel: 01244 537 100 | wales@agarchitects.co.uk | www.agarchitects.co.uk

Ainsley Gommon Architects Ltd. Registered in England & Wales No. 4187948
Registered Office: 1 Price Street, Hamilton Square, Birkenhead CH41 6JN

 


VISUAL SCALE 1:100 @ A3

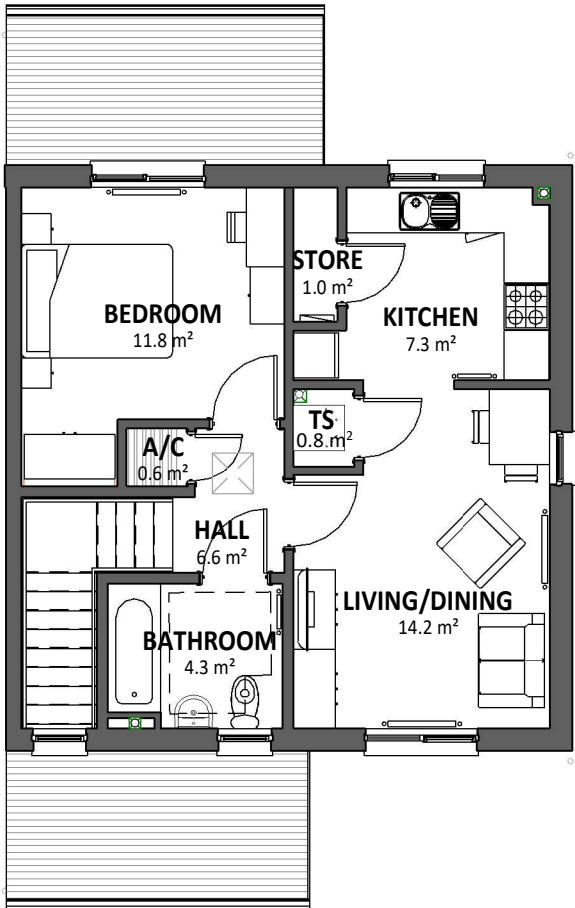

FIRST FLOOR PLAN

SCALE: 1 : 100

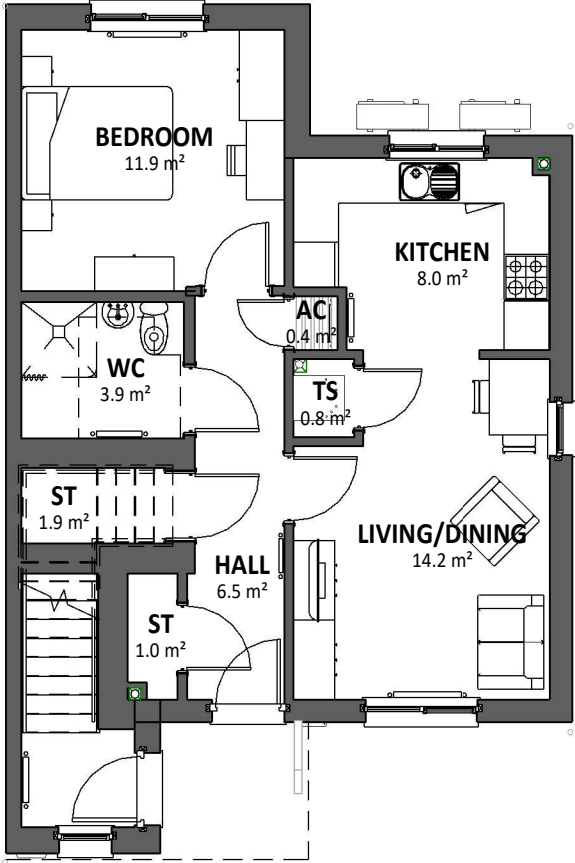


GROUND FLOOR PLAN

SCALE: 1 : 100



FRONT ELEVATION

SCALE: 1 : 100

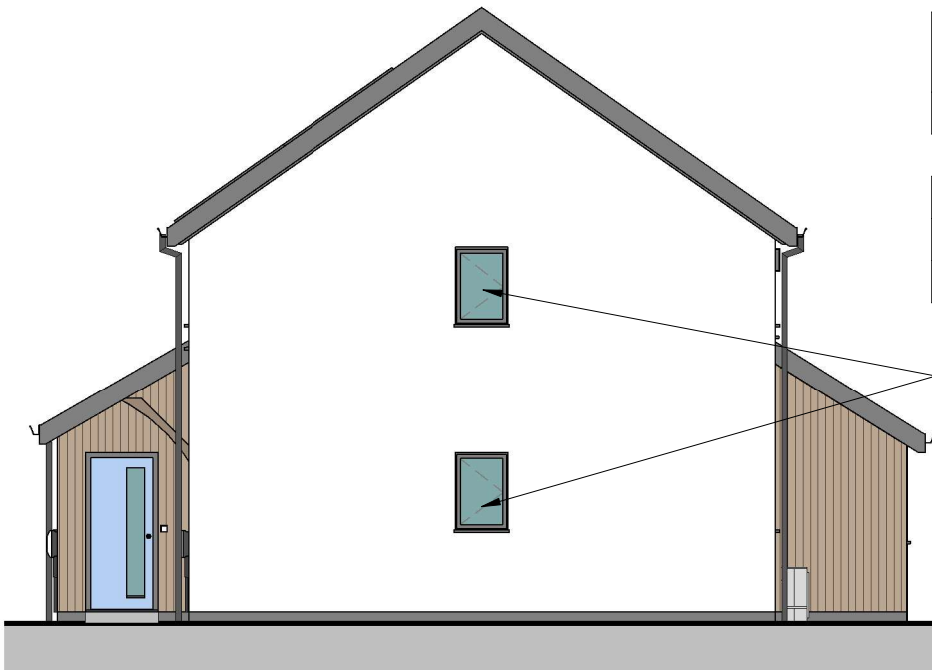

GABLE / SIDE ELEVATION

SCALE: 1 : 100



REAR ELEVATION

SCALE: 1 : 100

Area Schedule (GIA) 2P1B	
Name	Area
FIRST FLOOR.	50.11 m ²
FIRST FLOOR ENTRANCE	2.32 m ²
GROUND FLOOR.	52.56 m ²

SIDE WINDOWS TO PLOTS 50-51 ONLY

REV	DESCRIPTION	DATE	BY

THIS DRAWING IS THE COPYRIGHT OF AINSLEY GOMMON ARCHITECTS. CHECK ALL DIMENSIONS ON SITE. DISCREPANCIES TO BE NOTIFIED TO ARCHITECT. ELEMENTS OF STRUCTURE SHOWN ARE INDICATIVE AND FOR GUIDANCE. FINAL DESIGN TO BE AS STRUCTURAL ENGINEERS DETAILS AND SPECIFICATION.

PROJECT
CLAWDD PONCEN CORWEN
for WILLIAMS HOMES

DRAWING TITLE
2P1B FLAT (HANDED)

SCALE	DATE	DRAWN	CHECKED
1 : 100 @A3	16/09/25	AbL	AL

DRAWING STATUS	PLANNING
----------------	----------


JOB No	DRAWING No	REVISION
C1163	050(1)	

AG

AINSLEY GOMMON
ARCHITECTS


THE OLD POLICE STATION, 15 GLYNNE WAY, HAWARDEN, CH5 3NS
Tel: 01244 537 100 | wales@agarchitects.co.uk | www.agarchitects.co.uk

Ainsley Gomon Architects Ltd. Registered in England & Wales No. 4187948
Registered Office: 1 Price Street, Hamilton Square, Birkenhead CH41 6JN

 

VISUAL SCALE 1:100 @ A3


SIDE WINDOWS TO
PLOTS 7-8

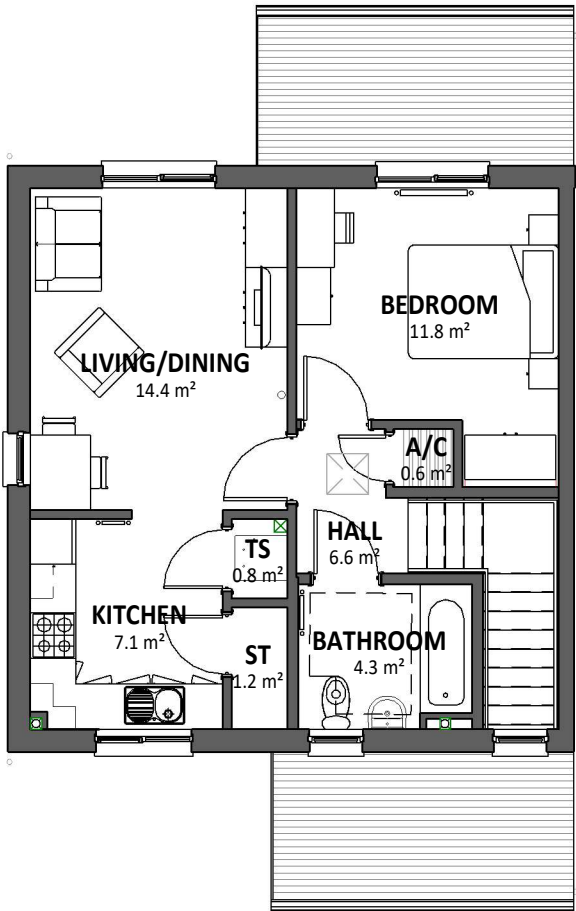

FIRST FLOOR PLAN

SCALE: 1 : 100

SIDE WINDOWS TO
PLOTS 7-8

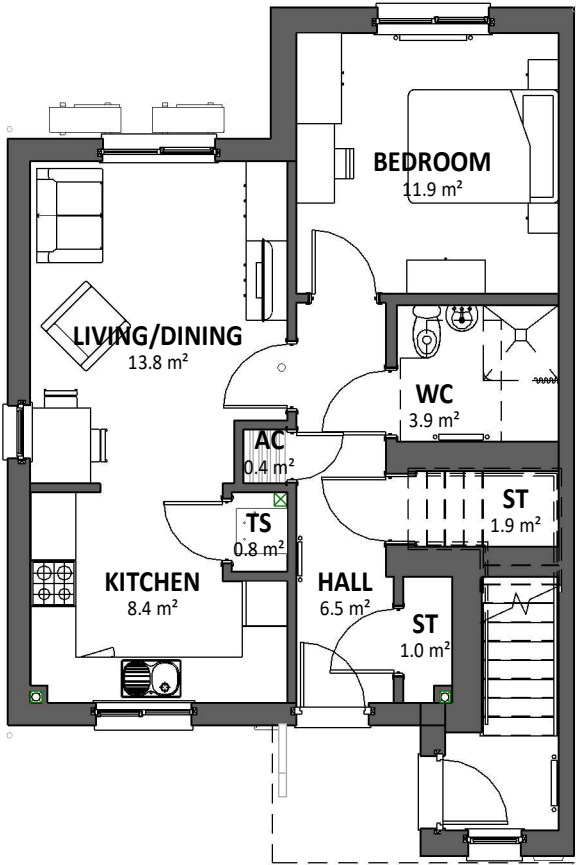

GROUND FLOOR PLAN

SCALE: 1 : 100




FRONT ELEVATION

SCALE: 1 : 100



REAR ELEVATION

SCALE: 1 : 100

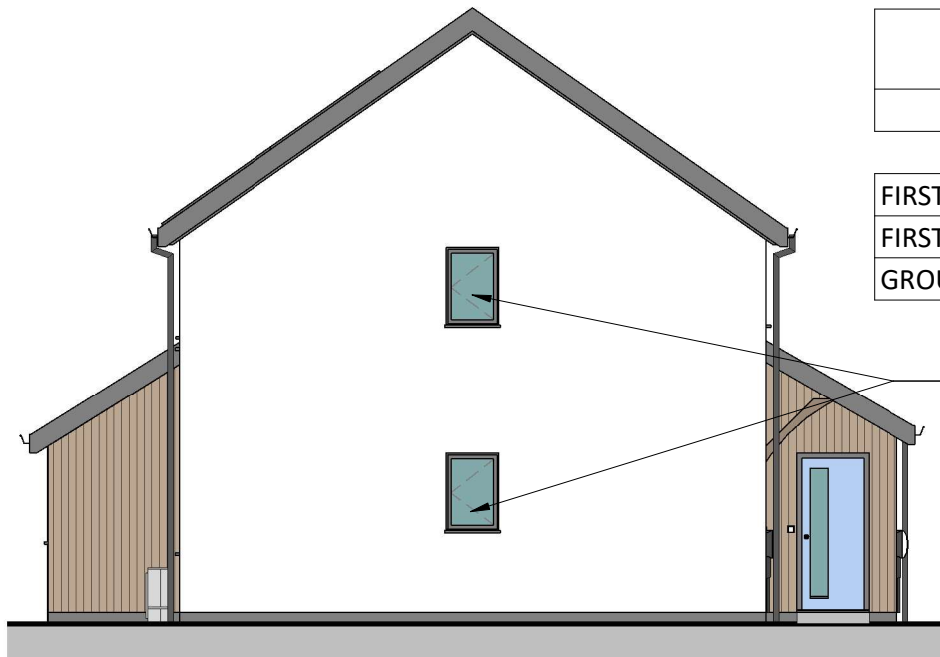

GABLE / SIDE ELEVATION

SCALE: 1 : 100

Area Schedule (GIA) 2P1B

Name	Area
------	------

FIRST FLOOR.	50.11 m ²
FIRST FLOOR ENTRANCE	2.32 m ²
GROUND FLOOR.	52.56 m ²

SIDE WINDOWS TO
PLOTS 7-8 ONLY

--	--	--	--

REV	DESCRIPTION	DATE	BY
-----	-------------	------	----

THIS DRAWING IS THE COPYRIGHT OF AINSLEY GOMMON ARCHITECTS. CHECK ALL DIMENSIONS ON SITE. DISCREPANCIES TO BE NOTIFIED TO ARCHITECT. ELEMENTS OF STRUCTURE SHOWN ARE INDICATIVE AND FOR GUIDANCE. FINAL DESIGN TO BE AS STRUCTURAL ENGINEERS DETAILS AND SPECIFICATION.

PROJECT
CLAWDD PONCEN CORWEN
for WILLIAMS HOMES

DRAWING TITLE
2P1B FLAT - FRONT
KITCHEN

SCALE	DATE	DRAWN	CHECKED
1 : 100 @A3	16/09/25	AbL	AL

DRAWING
STATUS
PLANNING

JOB No	DRAWING No	REVISION
C1163	051	


AG | **A** AINSLEY GOMMON ARCHITECTS

THE OLD POLICE STATION, 15 GLYNNE WAY, HAWARDEN, CH5 3NS
Tel: 01244 537 100 | wales@agarchitects.co.uk | www.agarchitects.co.uk


Ainsley Gomon Architects Ltd. Registered in England & Wales No. 4187948
Registered Office: 1 Price Street, Hamilton Square, Birkenhead CH41 6JN

PRINTED: 03/10/2025 11:01:40

A3

 


VISUAL SCALE 1:100 @ A3

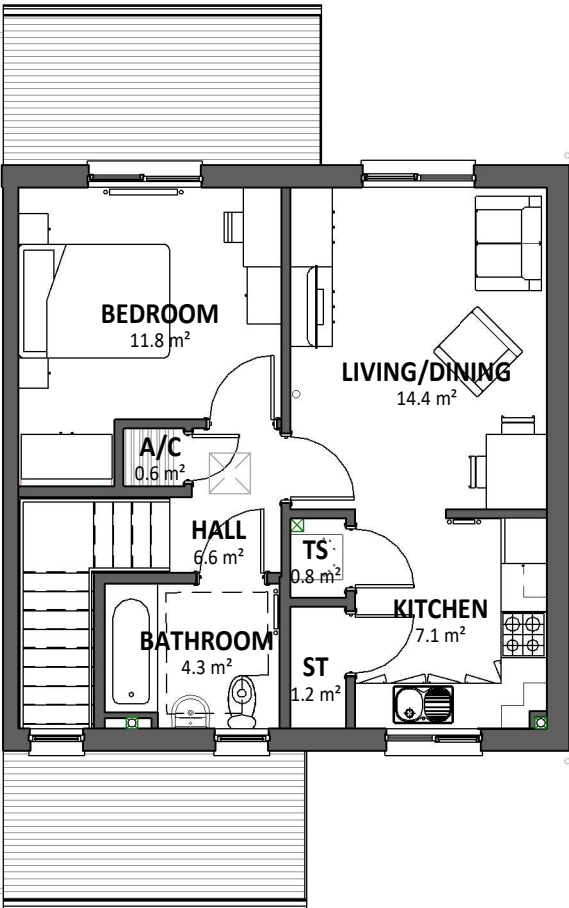

FIRST FLOOR PLAN

SCALE: 1 : 100

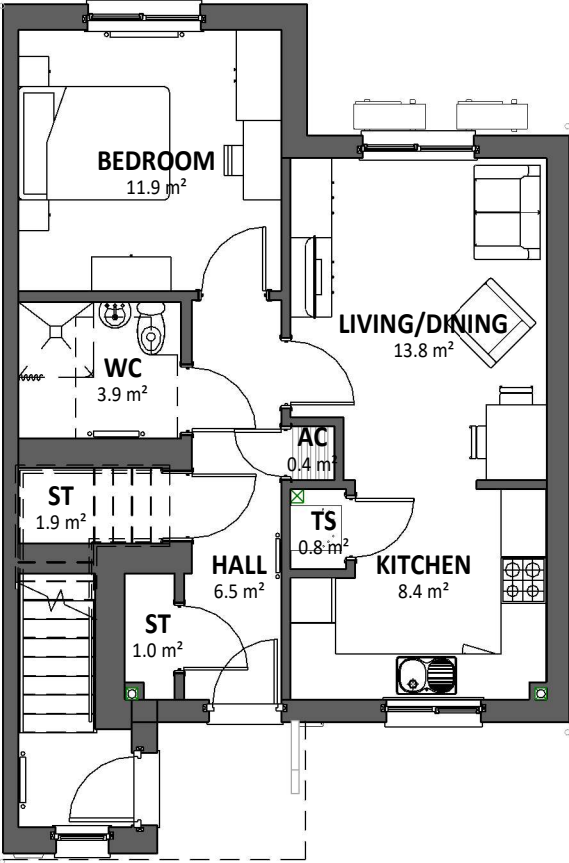


GROUND FLOOR PLAN

SCALE: 1 : 100



FRONT ELEVATION

SCALE: 1 : 100

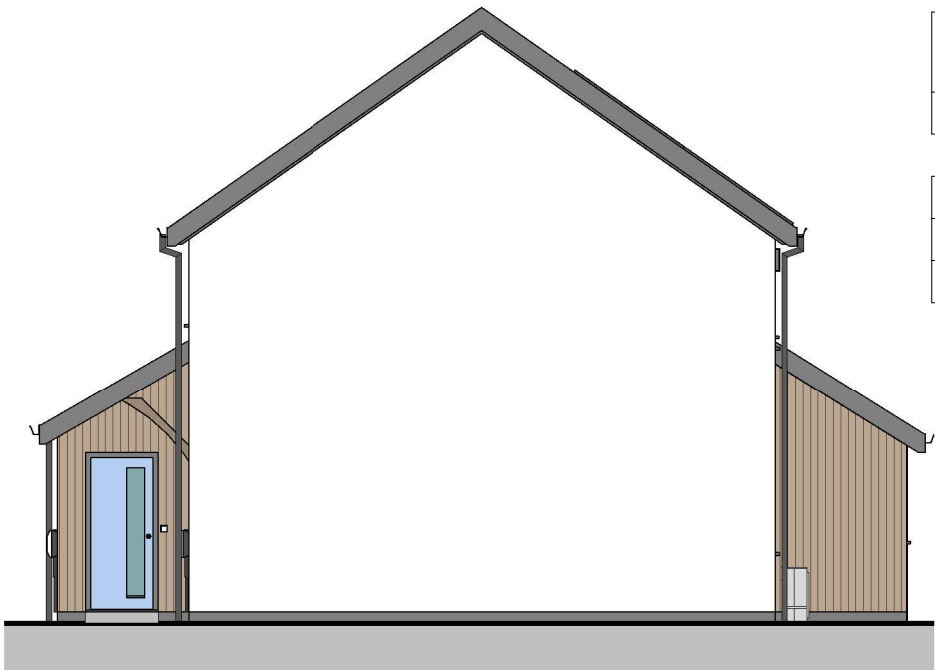

GABLE / SIDE ELEVATION

SCALE: 1 : 100



REAR ELEVATION

SCALE: 1 : 100

Area Schedule (GIA) 2P1B	
Name	Area
FIRST FLOOR.	50.11 m ²
FIRST FLOOR ENTRANCE	2.32 m ²
GROUND FLOOR.	52.56 m ²

--	--	--	--

REV	DESCRIPTION	DATE	BY
-----	-------------	------	----

THIS DRAWING IS THE COPYRIGHT OF AINSLEY GOMMON ARCHITECTS. CHECK ALL DIMENSIONS ON SITE. DISCREPANCIES TO BE NOTIFIED TO ARCHITECT. ELEMENTS OF STRUCTURE SHOWN ARE INDICATIVE AND FOR GUIDANCE. FINAL DESIGN TO BE AS STRUCTURAL ENGINEERS DETAILS AND SPECIFICATION.

PROJECT
CLAWDD PONCEN CORWEN
for WILLIAMS HOMES

DRAWING TITLE
2P1B FLAT - FRONT
KITCHEN (HANDED)

SCALE	DATE	DRAWN	CHECKED
1 : 100 @A3	16/09/25	AbL	AL


DRAWING STATUS	PLANNING
----------------	----------

JOB No	DRAWING No	REVISION
C1163	051(1)	


AG | **A** AINSLEY GOMMON ARCHITECTS
THE OLD POLICE STATION, 15 GLYNNE WAY, HAWARDEN, CH5 3NS
Tel: 01244 537 100 | wales@agarchitects.co.uk | www.agarchitects.co.uk
Ainsley Gomon Architects Ltd. Registered in England & Wales No. 4187948
Registered Office: 1 Price Street, Hamilton Square, Birkenhead CH41 6JN

PRINTED: 03/10/2025 11:01:58

A3

 


VISUAL SCALE 1:100 @ A3

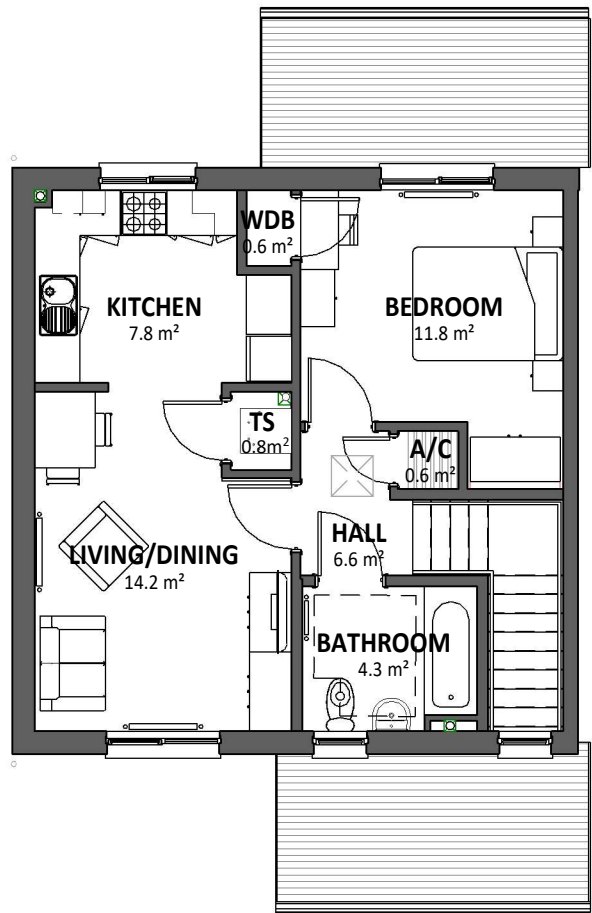

FIRST FLOOR PLAN

SCALE: 1 : 100

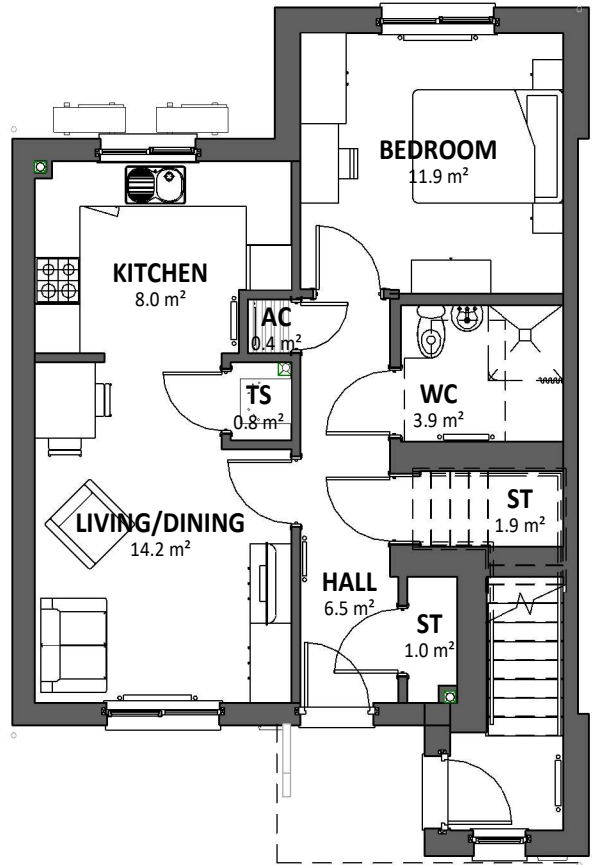

GROUND FLOOR PLAN

SCALE: 1 : 100




FRONT ELEVATION

SCALE: 1 : 100




REAR ELEVATION

SCALE: 1 : 100

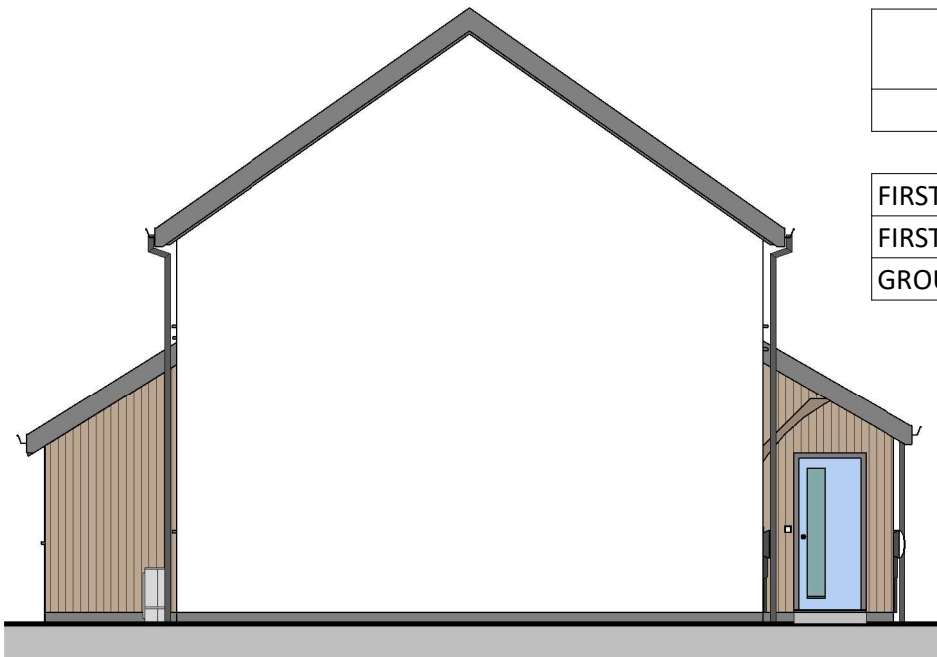

GABLE / SIDE ELEVATION

SCALE: 1 : 100

 

VISUAL SCALE 1:100 @ A3

Plots: #46-47

Area Schedule (GIA) 2P1B	
Name	Area
FIRST FLOOR.	50.11 m ²
FIRST FLOOR ENTRANCE	2.32 m ²
GROUND FLOOR.	52.56 m ²

REV	DESCRIPTION	DATE	BY

THIS DRAWING IS THE COPYRIGHT OF AINSLEY GOMMON ARCHITECTS. CHECK ALL DIMENSIONS ON SITE. DISCREPANCIES TO BE NOTIFIED TO ARCHITECT. ELEMENTS OF STRUCTURE SHOWN ARE INDICATIVE AND FOR GUIDANCE. FINAL DESIGN TO BE AS STRUCTURAL ENGINEERS DETAILS AND SPECIFICATION.

PROJECT
CLAWDD PONCEN CORWEN
for WILLIAMS HOMES

DRAWING TITLE
2P1B FLAT RETURN

SCALE	DATE	DRAWN	CHECKED
1 : 100 @A3	16/09/25	AbL	AL

DRAWING STATUS
PLANNING

JOB No	DRAWING No	REVISION
C1163	052	

AG


AINSLEY GOMMON ARCHITECTS

THE OLD POLICE STATION, 15 GLYNNE WAY, HAWARDEN, CH5 3NS
Tel: 01244 537 100 | wales@agarchitects.co.uk | www.agarchitects.co.uk

Ainsley Gomon Architects Ltd. Registered in England & Wales No. 4187948
Registered Office: 1 Price Street, Hamilton Square, Birkenhead CH41 6JN


PRINTED: 03/10/2025 11:03:10

A3

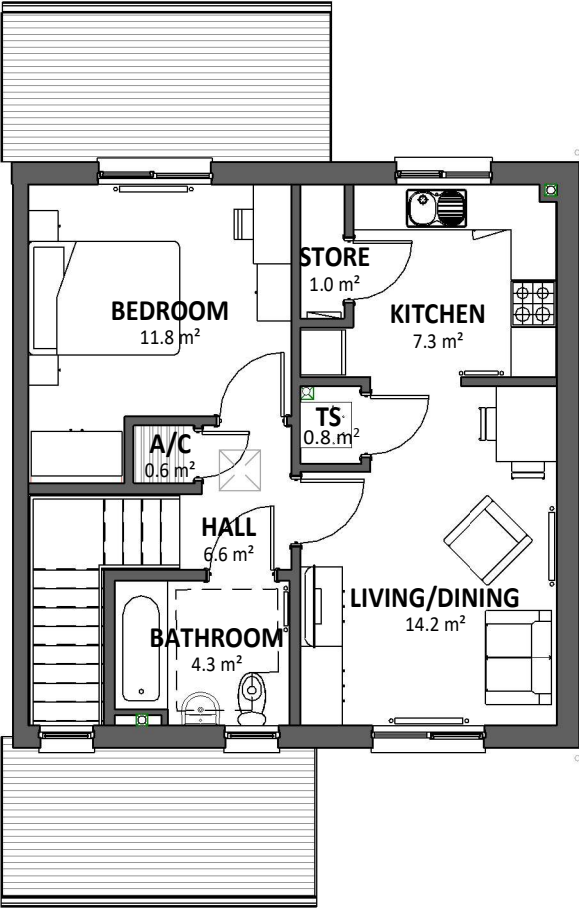

FIRST FLOOR PLAN

SCALE: 1 : 100

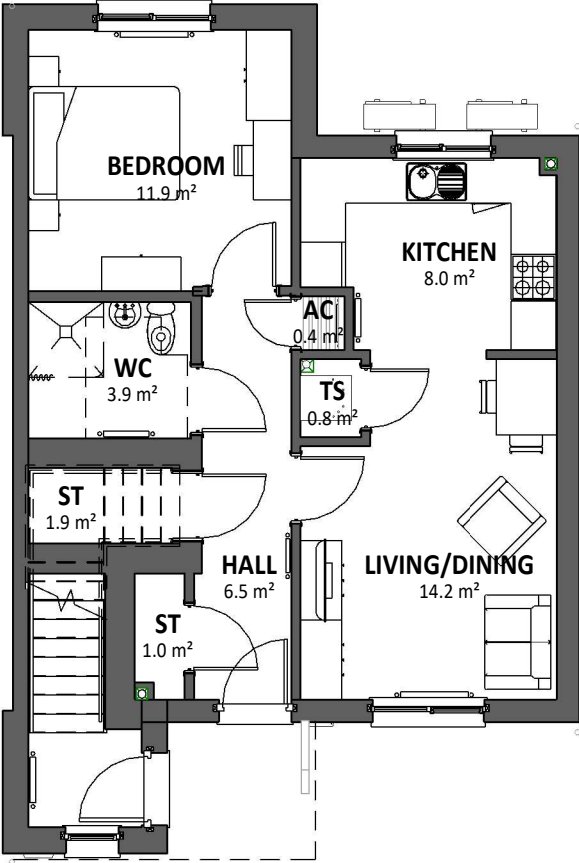


GROUND FLOOR PLAN

SCALE: 1 : 100



FRONT ELEVATION

SCALE: 1 : 100

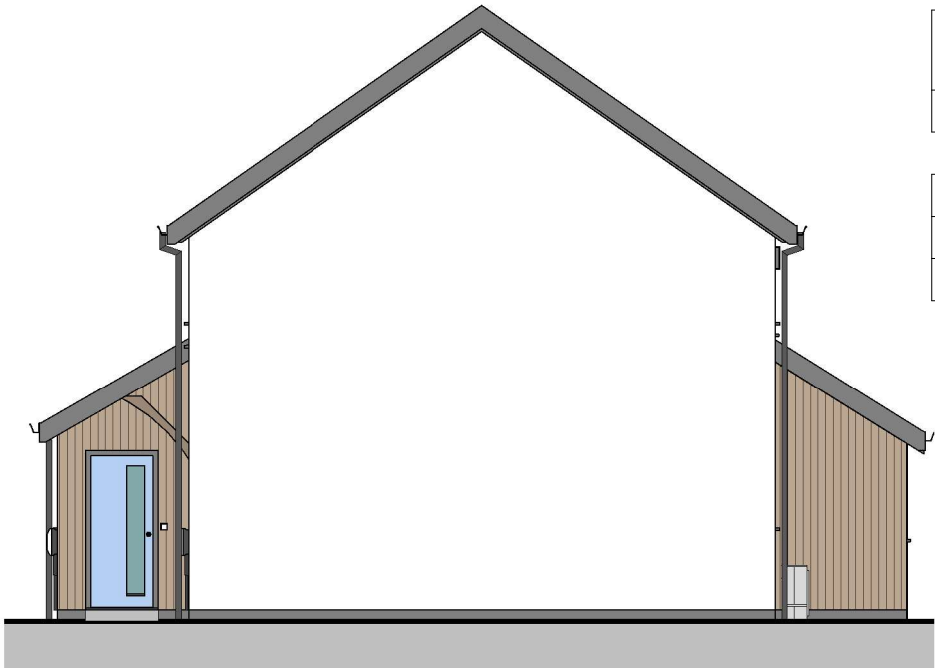

GABLE / SIDE ELEVATION

SCALE: 1 : 100



REAR ELEVATION

SCALE: 1 : 100

Area Schedule (GIA) 2P1B	
Name	Area
FIRST FLOOR.	50.11 m ²
FIRST FLOOR ENTRANCE	2.32 m ²
GROUND FLOOR.	52.56 m ²

REV	DESCRIPTION	DATE	BY

THIS DRAWING IS THE COPYRIGHT OF AINSLEY GOMMON ARCHITECTS. CHECK ALL DIMENSIONS ON SITE. DISCREPANCIES TO BE NOTIFIED TO ARCHITECT. ELEMENTS OF STRUCTURE SHOWN ARE INDICATIVE AND FOR GUIDANCE. FINAL DESIGN TO BE AS STRUCTURAL ENGINEERS DETAILS AND SPECIFICATION.

PROJECT
CLAWDD PONCEN CORWEN
for WILLIAMS HOMES

DRAWING TITLE
2P1B FLAT RETURN
(HANDED)

SCALE	DATE	DRAWN	CHECKED
1 : 100 @A3	16/09/25	AbL	AL

DRAWING STATUS	PLANNING
----------------	----------


JOB No	DRAWING No	REVISION
C1163	052(1)	

AG


AINSLEY GOMMON
ARCHITECTS

THE OLD POLICE STATION, 15 GLYNNE WAY, HAWARDEN, CH5 3NS
Tel: 01244 537 100 | wales@agarchitects.co.uk | www.agarchitects.co.uk

Ainsley Gommon Architects Ltd. Registered in England & Wales No. 4187948
Registered Office: 1 Price Street, Hamilton Square, Birkenhead CH41 6JN

 


VISUAL SCALE 1:100 @ A3

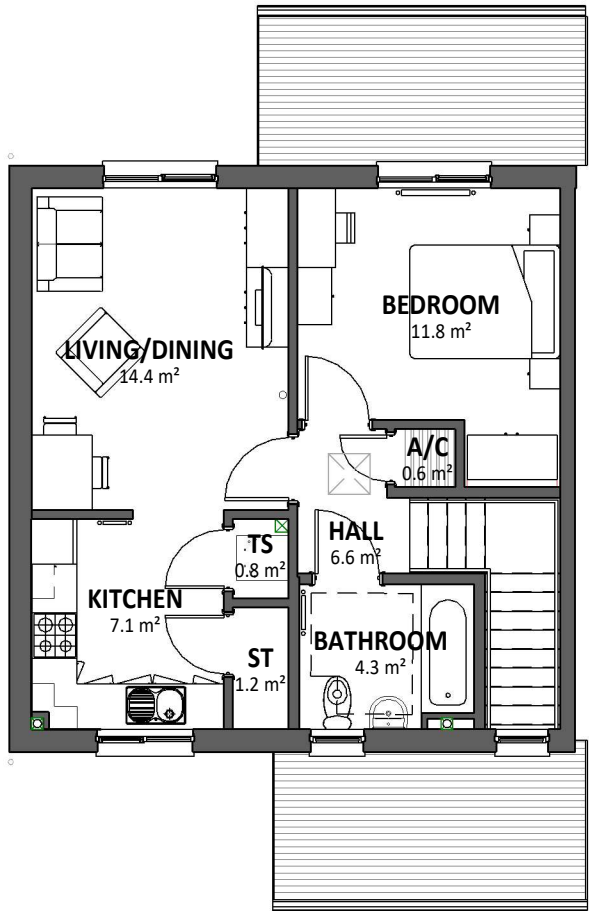

FIRST FLOOR PLAN

SCALE: 1 : 100

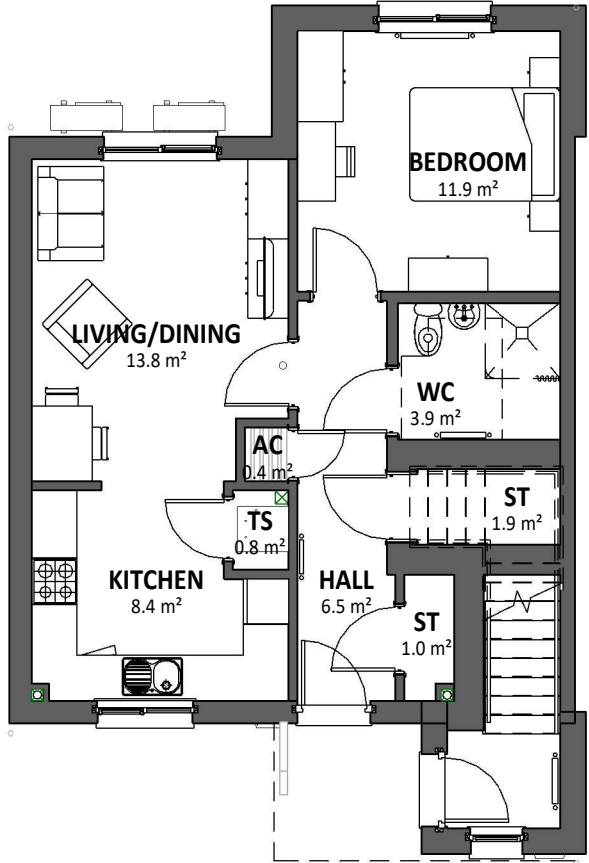

GROUND FLOOR PLAN

SCALE: 1 : 100




FRONT ELEVATION

SCALE: 1 : 100



REAR ELEVATION

SCALE: 1 : 100

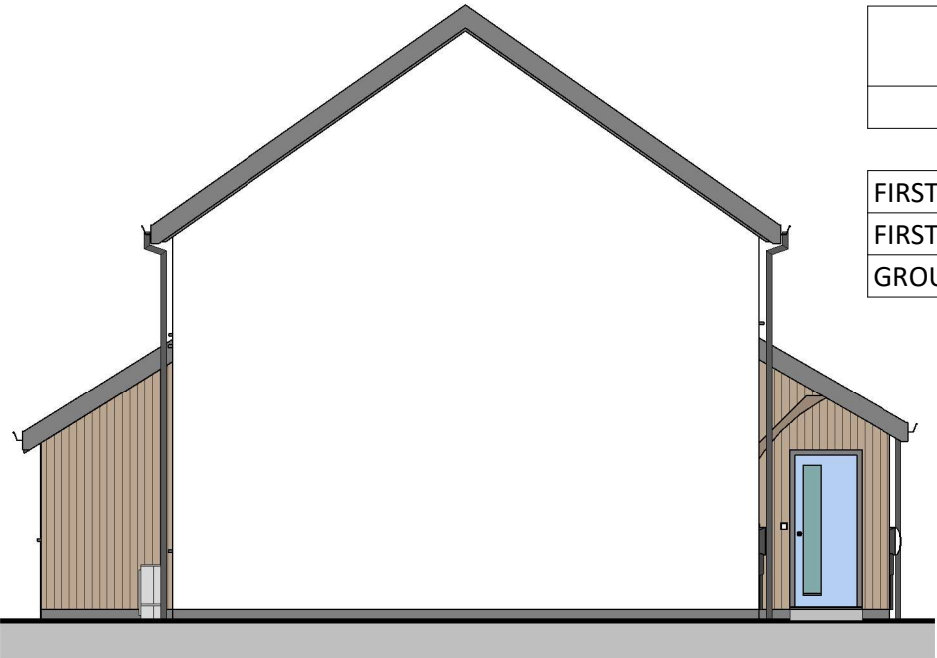

GABLE / SIDE ELEVATION

SCALE: 1 : 100

Area Schedule (GIA) 2P1B	
Name	Area
FIRST FLOOR.	50.11 m ²
FIRST FLOOR ENTRANCE	2.32 m ²
GROUND FLOOR.	52.56 m ²

REV	DESCRIPTION	DATE	BY

THIS DRAWING IS THE COPYRIGHT OF AINSLEY GOMMON ARCHITECTS. CHECK ALL DIMENSIONS ON SITE. DISCREPANCIES TO BE NOTIFIED TO ARCHITECT. ELEMENTS OF STRUCTURE SHOWN ARE INDICATIVE AND FOR GUIDANCE. FINAL DESIGN TO BE AS STRUCTURAL ENGINEERS DETAILS AND SPECIFICATION.

PROJECT
CLAWDD PONCEN CORWEN
for WILLIAMS HOMES

DRAWING TITLE
2P1B FLAT RETURN - FRONT
KITCHEN

SCALE	DATE	DRAWN	CHECKED
1 : 100 @A3	16/09/25	AbL	AL
DRAWING STATUS		PLANNING	
JOB No	DRAWING No	REVISION	
C1163	053		


AG

AINSLEY GOMMON
ARCHITECTS


THE OLD POLICE STATION, 15 GLYNNE WAY, HAWARDEN, CH5 3NS
Tel: 01244 537 100 | wales@agarchitects.co.uk | www.agarchitects.co.uk

Ainsley Gomon Architects Ltd. Registered in England & Wales No. 4187948
Registered Office: 1 Price Street, Hamilton Square, Birkenhead CH41 6JN

PRINTED: 03/10/2025 11:03:56

 


VISUAL SCALE 1:100 @ A3

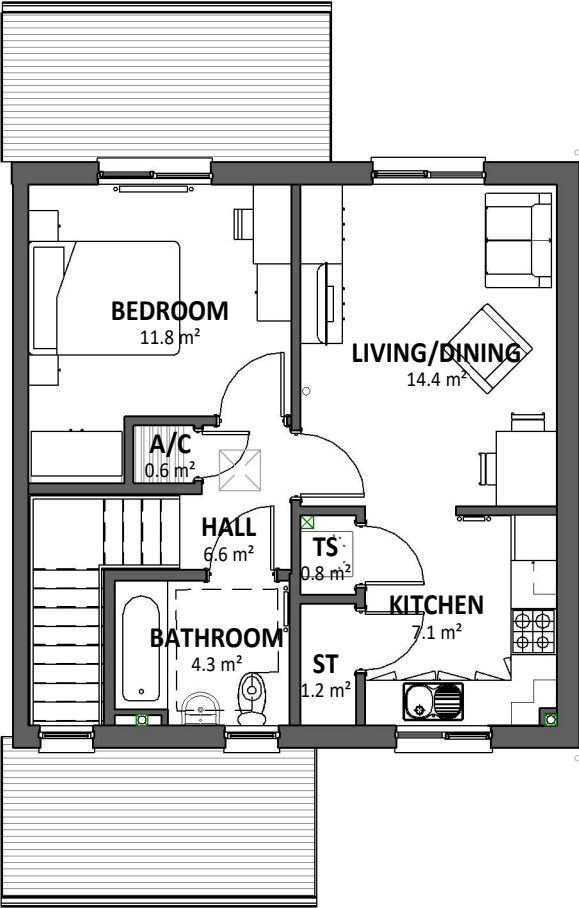

FIRST FLOOR PLAN

SCALE: 1 : 100

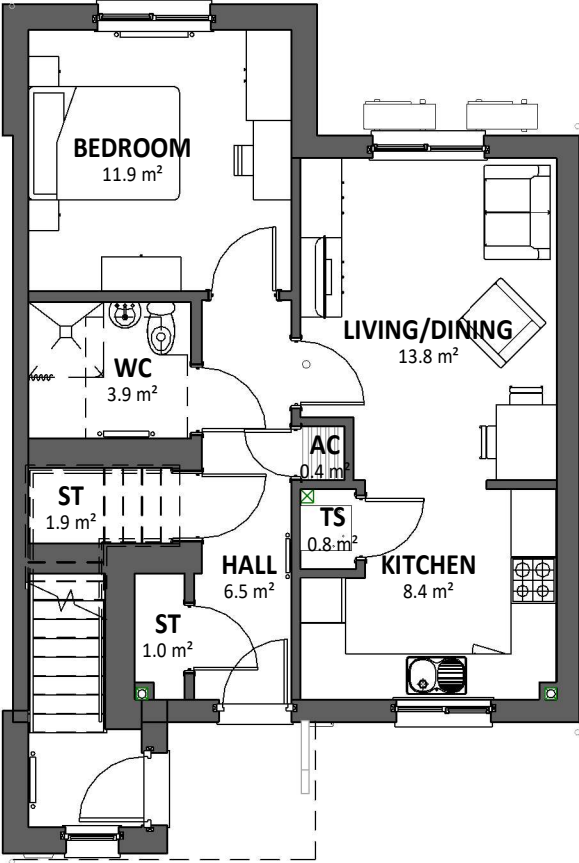


GROUND FLOOR PLAN

SCALE: 1 : 100



FRONT ELEVATION

SCALE: 1 : 100

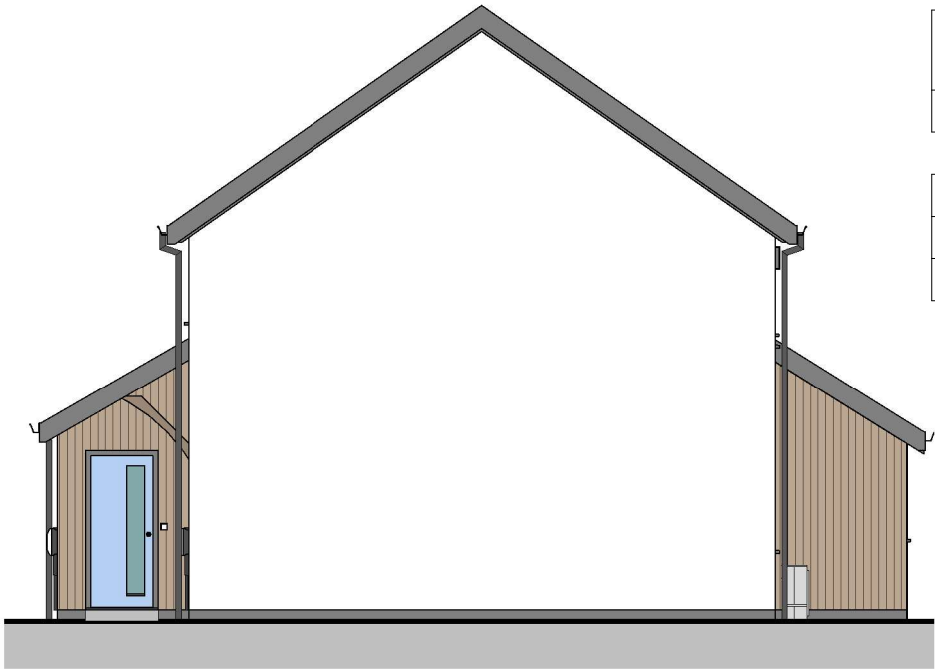

GABLE / SIDE ELEVATION

SCALE: 1 : 100



REAR ELEVATION

SCALE: 1 : 100

Area Schedule (GIA) 2P1B	
Name	Area
FIRST FLOOR.	50.11 m ²
FIRST FLOOR ENTRANCE	2.32 m ²
GROUND FLOOR.	52.56 m ²

REV	DESCRIPTION	DATE	BY

THIS DRAWING IS THE COPYRIGHT OF AINSLEY GOMMON ARCHITECTS. CHECK ALL DIMENSIONS ON SITE. DISCREPANCIES TO BE NOTIFIED TO ARCHITECT. ELEMENTS OF STRUCTURE SHOWN ARE INDICATIVE AND FOR GUIDANCE. FINAL DESIGN TO BE AS STRUCTURAL ENGINEERS DETAILS AND SPECIFICATION.

PROJECT
CLAWDD PONCEN CORWEN
for WILLIAMS HOMES

DRAWING TITLE
2P1B FLAT RETURN - FRONT
KITCHEN (HANDED)

SCALE	DATE	DRAWN	CHECKED
1 : 100 @A3	16/09/25	AbL	AL

DRAWING STATUS	PLANNING
----------------	----------


JOB No	DRAWING No	REVISION
C1163	053(1)	

AG


AINSLEY GOMMON
ARCHITECTS

THE OLD POLICE STATION, 15 GLYNNE WAY, HAWARDEN, CH5 3NS
Tel: 01244 537 100 | wales@agarchitects.co.uk | www.agarchitects.co.uk

Ainsley Gomon Architects Ltd. Registered in England & Wales No. 4187948
Registered Office: 1 Price Street, Hamilton Square, Birkenhead CH41 6JN

 


VISUAL SCALE 1:100 @ A3

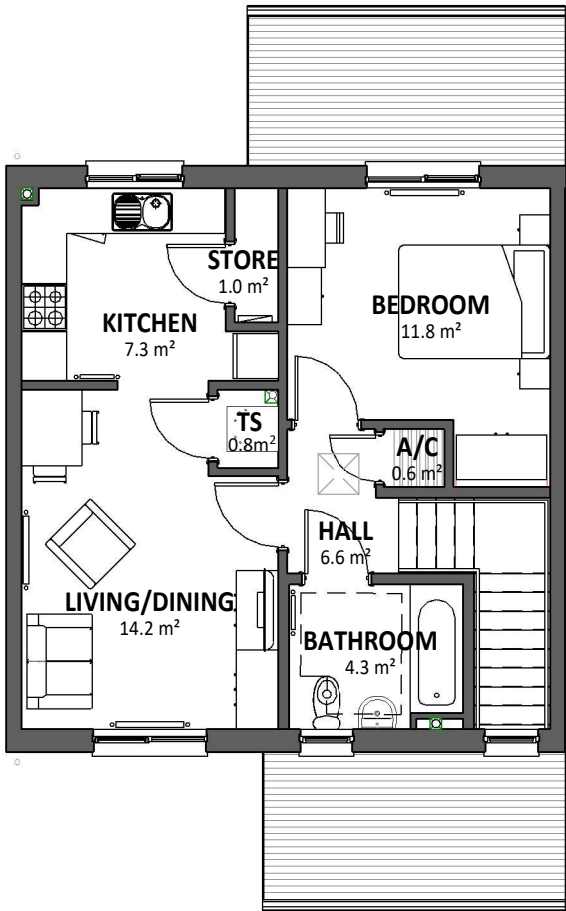

FIRST FLOOR PLAN

SCALE: 1 : 100

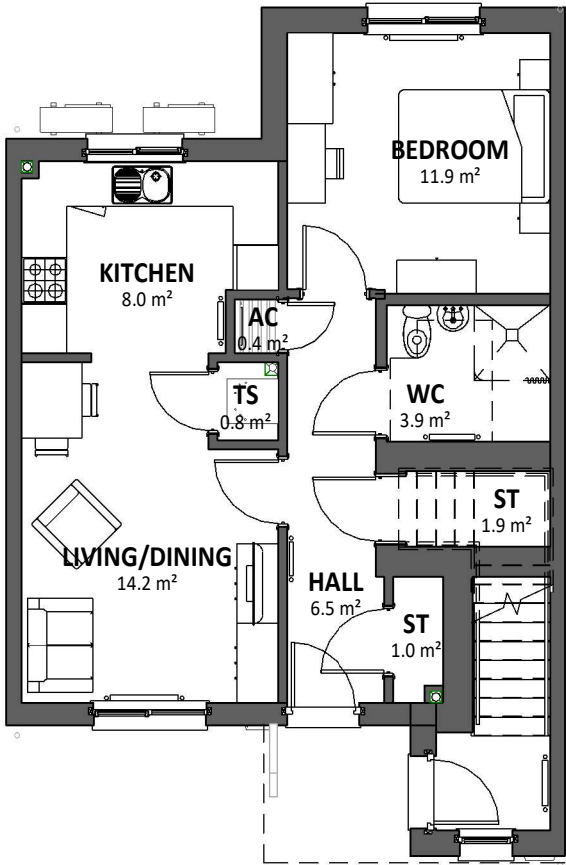

GROUND FLOOR PLAN

SCALE: 1 : 100




FRONT ELEVATION

SCALE: 1 : 100



REAR ELEVATION

SCALE: 1 : 100

 

VISUAL SCALE 1:100 @ A3

Area Schedule (GIA) 2P1B	
Name	Area
FIRST FLOOR.	50.11 m ²
FIRST FLOOR ENTRANCE	2.32 m ²
GROUND FLOOR.	52.56 m ²

--	--	--	--

REV	DESCRIPTION	DATE	BY
-----	-------------	------	----

THIS DRAWING IS THE COPYRIGHT OF AINSLEY GOMMON ARCHITECTS. CHECK ALL DIMENSIONS ON SITE. DISCREPANCIES TO BE NOTIFIED TO ARCHITECT. ELEMENTS OF STRUCTURE SHOWN ARE INDICATIVE AND FOR GUIDANCE. FINAL DESIGN TO BE AS STRUCTURAL ENGINEERS DETAILS AND SPECIFICATION.

PROJECT
CLAWDD PONCEN CORWEN
for WILLIAMS HOMES

DRAWING TITLE
2P1B FLAT MID TERRACE

SCALE	DATE	DRAWN	CHECKED
1 : 100 @A3	16/09/25	AbL	AL

DRAWING STATUS	PLANNING
----------------	----------


JOB No	DRAWING No	REVISION
C1163	054	

AG

AINSLEY GOMMON
ARCHITECTS


THE OLD POLICE STATION, 15 GLYNNE WAY, HAWARDEN, CH5 3NS
Tel: 01244 537 100 | wales@agarchitects.co.uk | www.agarchitects.co.uk

Ainsley Gomon Architects Ltd. Registered in England & Wales No. 4187948
Registered Office: 1 Price Street, Hamilton Square, Birkenhead CH41 6JN

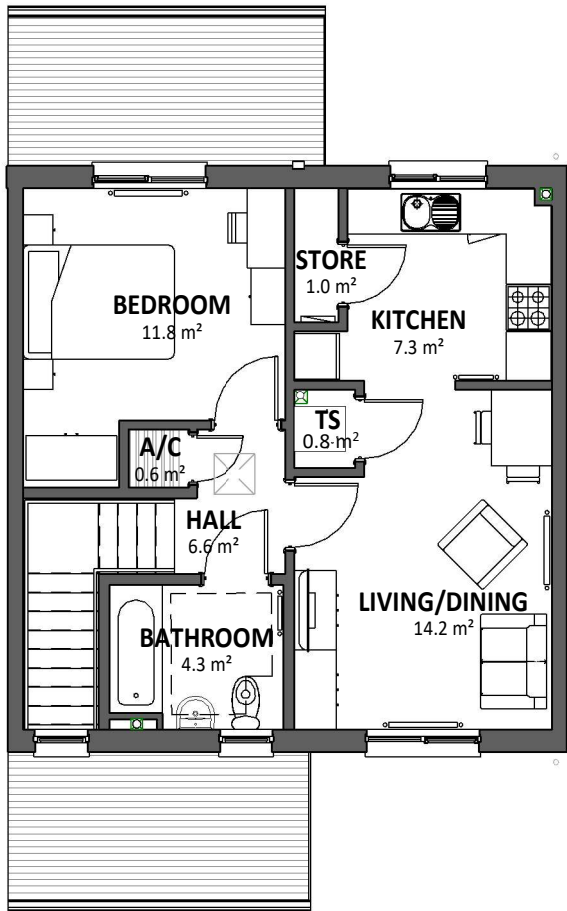

FIRST FLOOR PLAN

SCALE: 1 : 100

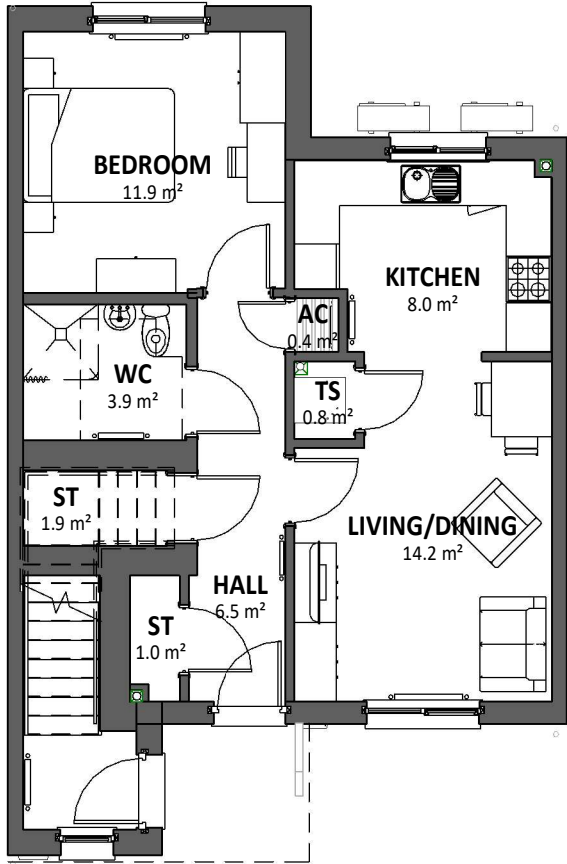

GROUND FLOOR PLAN

SCALE: 1 : 100




FRONT ELEVATION

SCALE: 1 : 100



REAR ELEVATION

SCALE: 1 : 100

 

VISUAL SCALE 1:100 @ A3

Plots: #29-30

Area Schedule (GIA) 2P1B	
Name	Area
FIRST FLOOR.	50.11 m ²
FIRST FLOOR ENTRANCE	2.32 m ²
GROUND FLOOR.	52.56 m ²

--	--	--	--

REV	DESCRIPTION	DATE	BY
-----	-------------	------	----

THIS DRAWING IS THE COPYRIGHT OF AINSLEY GOMMON ARCHITECTS. CHECK ALL DIMENSIONS ON SITE. DISCREPANCIES TO BE NOTIFIED TO ARCHITECT. ELEMENTS OF STRUCTURE SHOWN ARE INDICATIVE AND FOR GUIDANCE. FINAL DESIGN TO BE AS STRUCTURAL ENGINEERS DETAILS AND SPECIFICATION.

PROJECT
CLAWDD PONCEN CORWEN
for WILLIAMS HOMES

DRAWING TITLE
2P1B FLAT MID TERRACE
(HANDED)

SCALE	DATE	DRAWN	CHECKED
1 : 100 @A3	16/09/25	AbL	AL


DRAWING STATUS	PLANNING
----------------	----------

JOB No	DRAWING No	REVISION
C1163	054(1)	

AG | **AINSLEY GOMMON ARCHITECTS**
THE OLD POLICE STATION, 15 GLYNNE WAY, HAWARDEN, CH5 3NS
Tel: 01244 537 100 | wales@agarchitects.co.uk | www.agarchitects.co.uk
Ainsley Gomon Architects Ltd. Registered in England & Wales No. 4187948
Registered Office: 1 Price Street, Hamilton Square, Birkenhead CH41 6JN


PRINTED: 03/10/2025 11:05:42

A3

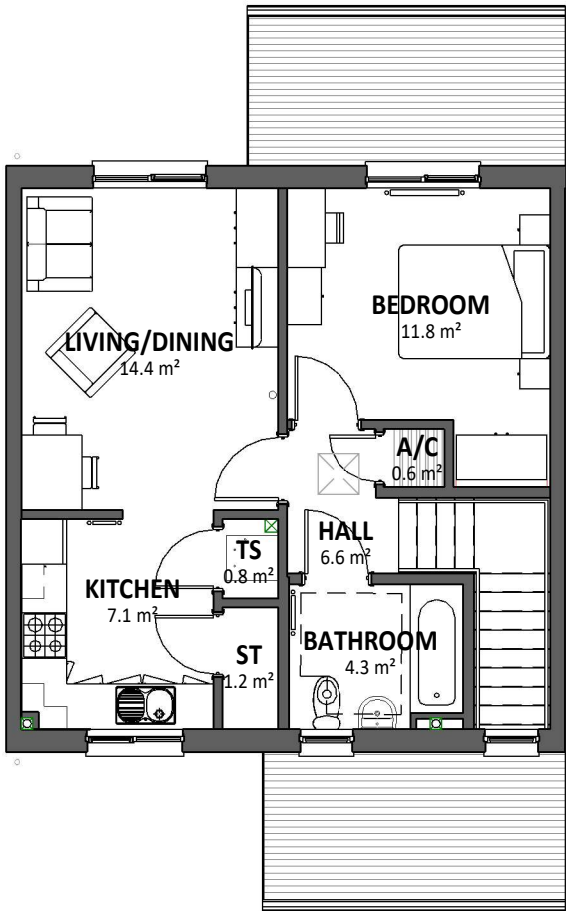

FIRST FLOOR PLAN

SCALE: 1 : 100

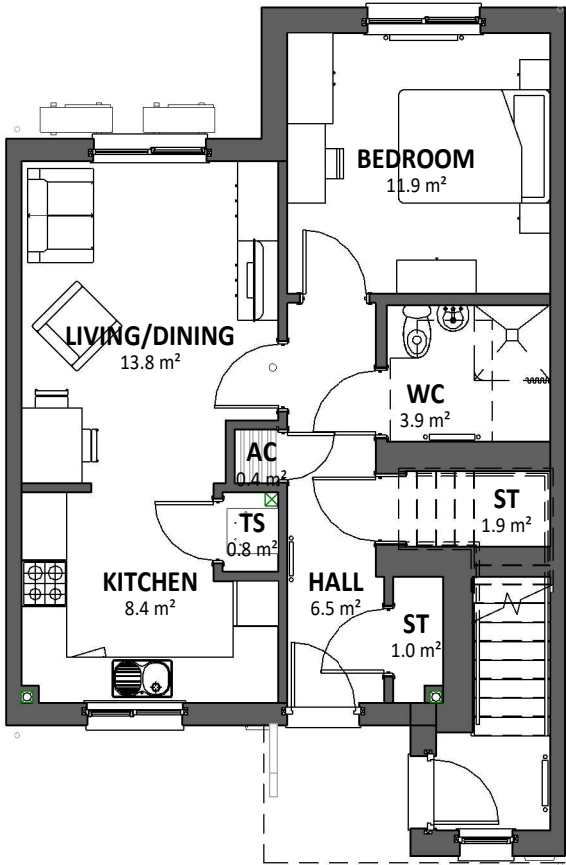

GROUND FLOOR PLAN

SCALE: 1 : 100




FRONT ELEVATION

SCALE: 1 : 100



REAR ELEVATION

SCALE: 1 : 100

 

VISUAL SCALE 1:100 @ A3

Area Schedule (GIA) 2P1B

Name	Area
FIRST FLOOR.	50.11 m ²
FIRST FLOOR ENTRANCE	2.32 m ²
GROUND FLOOR.	52.56 m ²

--	--	--	--

REV	DESCRIPTION	DATE	BY
-----	-------------	------	----

THIS DRAWING IS THE COPYRIGHT OF AINSLEY GOMMON ARCHITECTS. CHECK ALL DIMENSIONS ON SITE. DISCREPANCIES TO BE NOTIFIED TO ARCHITECT. ELEMENTS OF STRUCTURE SHOWN ARE INDICATIVE AND FOR GUIDANCE. FINAL DESIGN TO BE AS STRUCTURAL ENGINEERS DETAILS AND SPECIFICATION.

PROJECT
CLAWDD PONCEN CORWEN
for WILLIAMS HOMES

DRAWING TITLE
2P1B FLAT MID TERRACE -
FRONT KITCHEN

SCALE	DATE	DRAWN	CHECKED
1 : 100 @A3	16/09/25	AbL	AL

DRAWING STATUS	PLANNING
----------------	----------

JOB No	DRAWING No	REVISION
C1163	055	




THE OLD POLICE STATION, 15 GLYNNE WAY, HAWARDEN, CH5 3NS
Tel: 01244 537 100 | wales@agarchitects.co.uk | www.agarchitects.co.uk

Ainsley Gommon Architects Ltd. Registered in England & Wales No. 4187948
Registered Office: 1 Price Street, Hamilton Square, Birkenhead CH41 6JN


PRINTED: 03/10/2025 11:06:19

A3

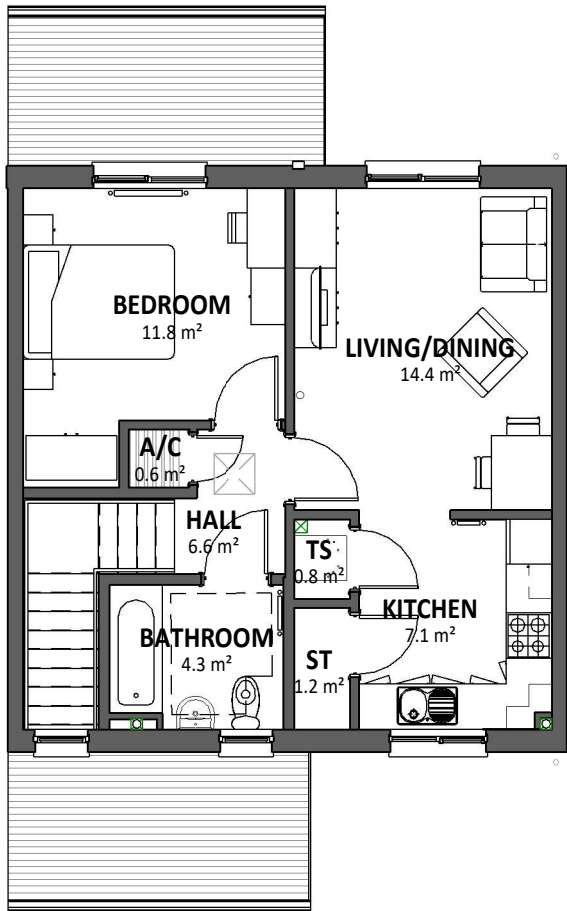

FIRST FLOOR PLAN

SCALE: 1 : 100

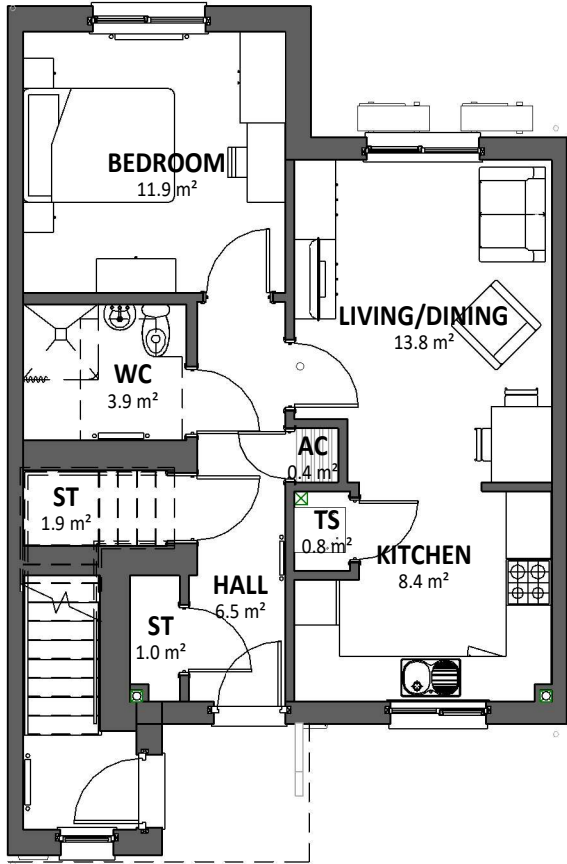

GROUND FLOOR PLAN

SCALE: 1 : 100




FRONT ELEVATION

SCALE: 1 : 100



REAR ELEVATION

SCALE: 1 : 100

 

VISUAL SCALE 1:100 @ A3

Area Schedule (GIA) 2P1B	
Name	Area
FIRST FLOOR.	50.11 m ²
FIRST FLOOR ENTRANCE	2.32 m ²
GROUND FLOOR.	52.56 m ²

--	--	--	--

REV	DESCRIPTION	DATE	BY
-----	-------------	------	----

THIS DRAWING IS THE COPYRIGHT OF AINSLEY GOMMON ARCHITECTS. CHECK ALL DIMENSIONS ON SITE. DISCREPANCIES TO BE NOTIFIED TO ARCHITECT. ELEMENTS OF STRUCTURE SHOWN ARE INDICATIVE AND FOR GUIDANCE. FINAL DESIGN TO BE AS STRUCTURAL ENGINEERS DETAILS AND SPECIFICATION.

PROJECT
CLAWDD PONCEN CORWEN
for WILLIAMS HOMES

DRAWING TITLE
2P1B FLAT MID TERRACE -
FRONT KITCHEN (HANDED)

SCALE	DATE	DRAWN	CHECKED
1 : 100 @A3	16/09/25	AbL	AL

DRAWING STATUS	PLANNING
----------------	----------

JOB No	DRAWING No	REVISION
C1163	055(1)	

AG

AINSLEY GOMMON
ARCHITECTS

THE OLD POLICE STATION, 15 GLYNNE WAY, HAWARDEN, CH5 3NS
Tel: 01244 537 100 | wales@agarchitects.co.uk | www.agarchitects.co.uk

Ainsley Gomon Architects Ltd. Registered in England & Wales No. 4187948
Registered Office: 1 Price Street, Hamilton Square, Birkenhead CH41 6JN