


Area Schedule (GIA) 3P2B...

Area

61.14 m²

61.14 m²

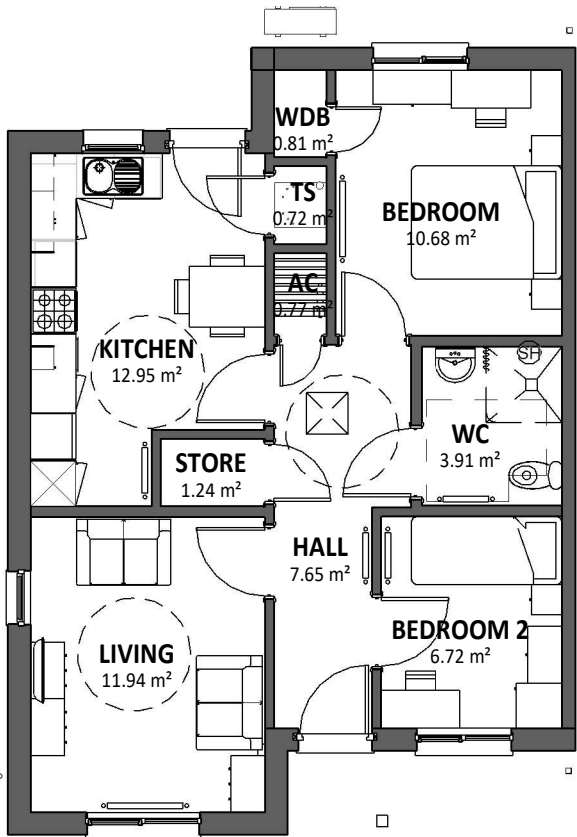


GROUND FLOOR PLAN

SCALE: 1 : 100




FRONT ELEVATION

SCALE: 1 : 100

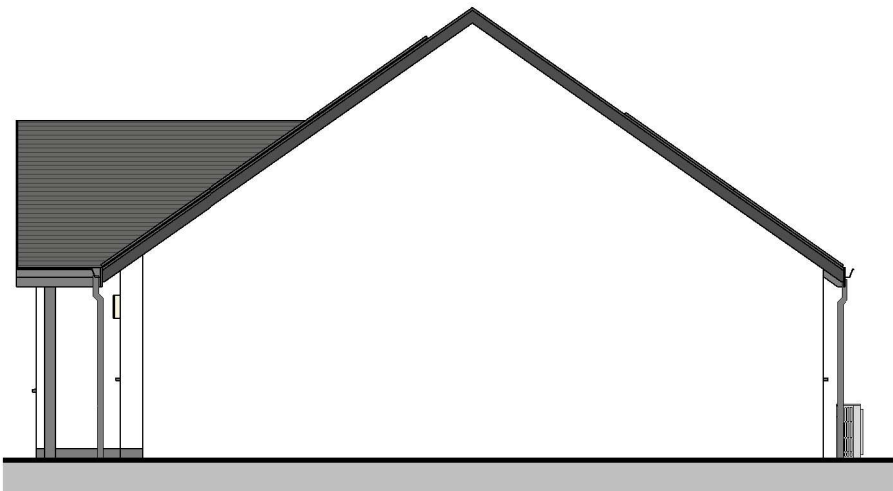


GABLE ELEVATION

SCALE: 1 : 100

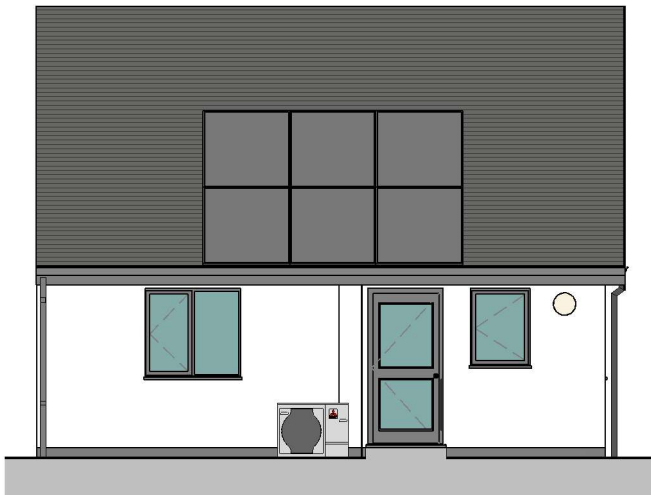

REAR ELEVATION

SCALE: 1 : 100

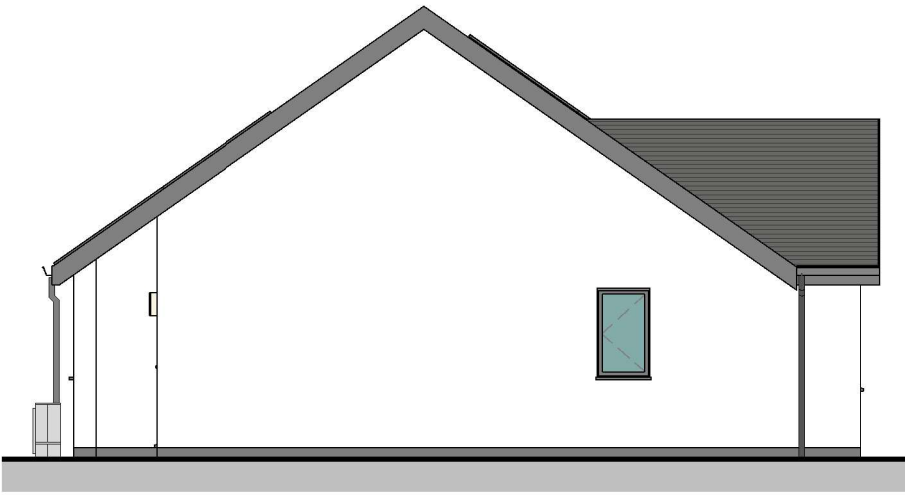

SIDE ELEVATION

SCALE: 1 : 100

REV	DESCRIPTION	DATE	BY

THIS DRAWING IS THE COPYRIGHT OF AINSLEY GOMMON ARCHITECTS. CHECK ALL DIMENSIONS ON SITE. DISCREPANCIES TO BE NOTIFIED TO ARCHITECT. ELEMENTS OF STRUCTURE SHOWN ARE INDICATIVE AND FOR GUIDANCE. FINAL DESIGN TO BE AS STRUCTURAL ENGINEERS DETAILS AND SPECIFICATION.

PROJECT
CLAWDD PONCEN CORWEN
for WILLIAMS HOMES

DRAWING TITLE
3P2B BUNGALOW RENDER
SEMI

SCALE	DATE	DRAWN	CHECKED
1 : 100 @A3	16/9/25	AbL	AL


DRAWING STATUS	PLANNING
----------------	----------

JOB No	DRAWING No	REVISION
C1163	085	

AG | **A** **AINSLEY GOMMON ARCHITECTS**
THE OLD POLICE STATION, 15 GLYNNE WAY, HAWARDEN, CH5 3NS
Tel: 01244 537 100 | wales@agarchitects.co.uk | www.agarchitects.co.uk
Ainsley Gomon Architects Ltd. Registered in England & Wales No. 4187948
Registered Office: 1 Price Street, Hamilton Square, Birkenhead CH41 6JN

PRINTED: 03/10/2025 11:14:36

A3

 


VISUAL SCALE 1:100 @ A3

Area Schedule (GIA) 3P2B...

Area

61.14 m²

61.14 m²

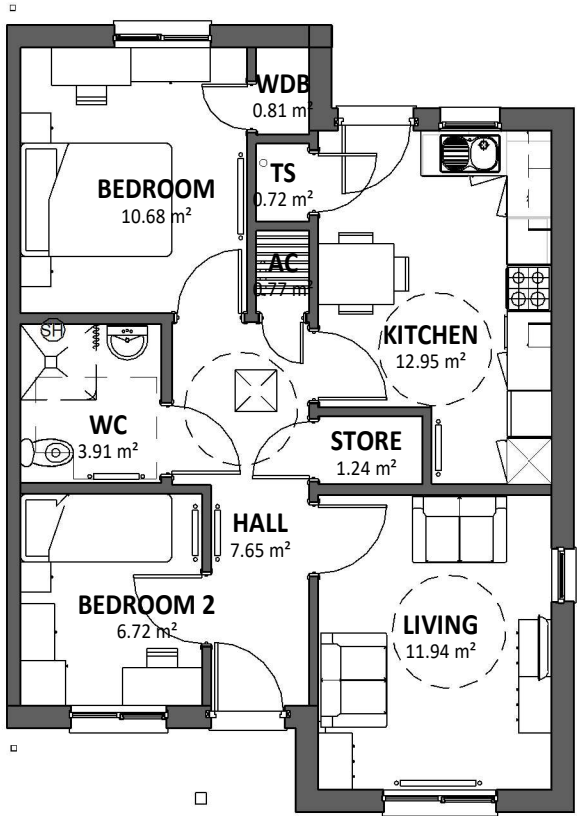


GROUND FLOOR PLAN

SCALE: 1 : 100




FRONT ELEVATION

SCALE: 1 : 100

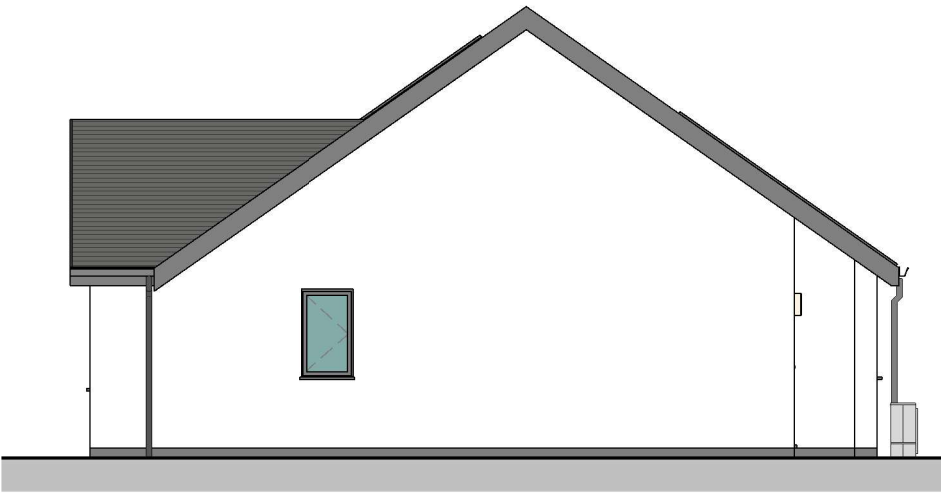


SIDE ELEVATION

SCALE: 1 : 100

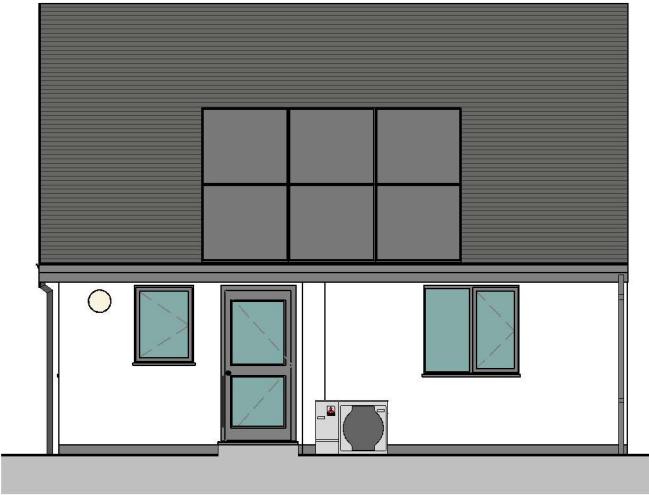

REAR ELEVATION

SCALE: 1 : 100

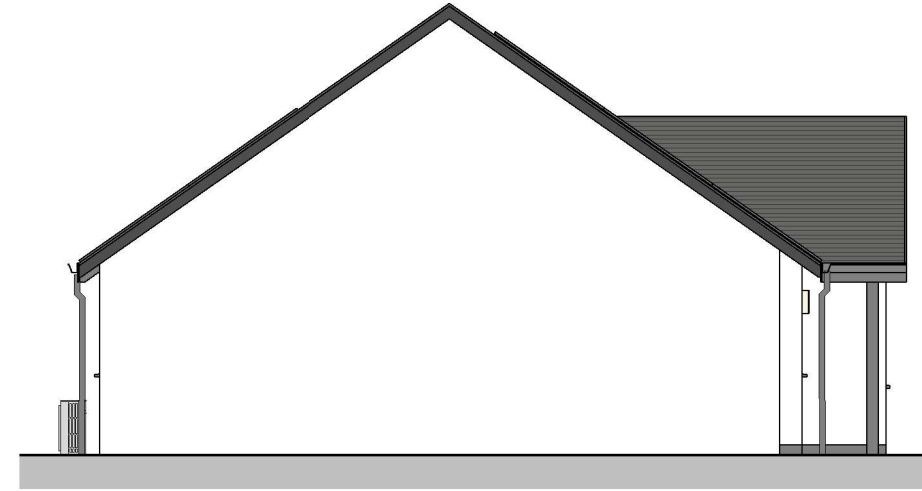

PARTY WALL ELEVATION

SCALE: 1 : 100

REV	DESCRIPTION	DATE	BY

THIS DRAWING IS THE COPYRIGHT OF AINSLEY GOMMON ARCHITECTS. CHECK ALL DIMENSIONS ON SITE. DISCREPANCIES TO BE NOTIFIED TO ARCHITECT. ELEMENTS OF STRUCTURE SHOWN ARE INDICATIVE AND FOR GUIDANCE. FINAL DESIGN TO BE AS STRUCTURAL ENGINEERS DETAILS AND SPECIFICATION.

PROJECT
CLAWDD PONCEN CORWEN
for WILLIAMS HOMES

DRAWING TITLE
3P2B BUNGALOW RENDER
SEMI (HANDED)

SCALE	DATE	DRAWN	CHECKED
1 : 100 @A3	16/09/25	AbL	AL

DRAWING STATUS	PLANNING
----------------	----------

JOB No	DRAWING No	REVISION
C1163	085(1)	




THE OLD POLICE STATION, 15 GLYNNE WAY, HAWARDEN, CH5 3NS
Tel: 01244 537 100 | wales@agarchitects.co.uk | www.agarchitects.co.uk

Ainsley Gomon Architects Ltd. Registered in England & Wales No. 4187948
Registered Office: 1 Price Street, Hamilton Square, Birkenhead CH41 6JN

PRINTED: 03/10/2025 12:07:31

A3

 

VISUAL SCALE 1:100 @ A3