


Area Schedule (GIA)	
Level	Area
GROUND FLOOR	36.8 m <sup>2</sup>
FIRST FLOOR	35.5 m <sup>2</sup>
TOTAL FLOOR AREA	72.3 m <sup>2</sup>


SIDE WINDOWS ON PLOT 1 ONLY

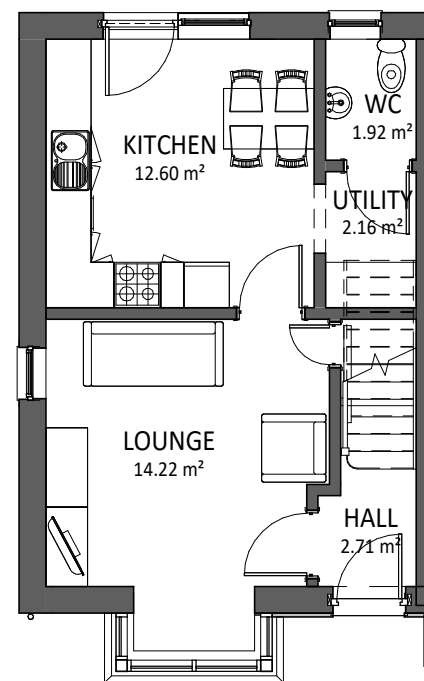

## GROUND FLOOR

1 : 100

SIDE WINDOWS ON PLOT 1 ONLY

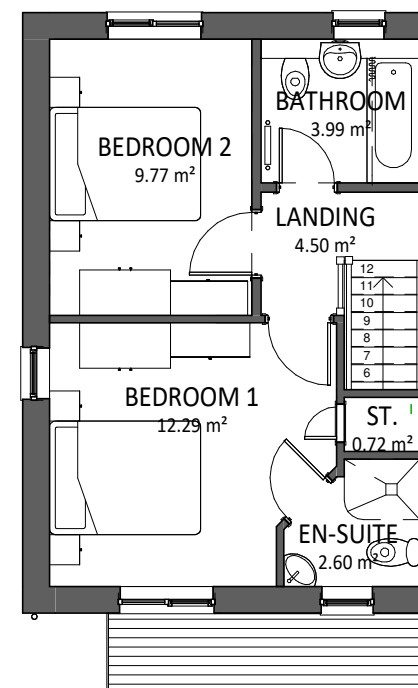

## FIRST FLOOR PLAN

1 : 100

REV	DESCRIPTION	DATE	BY
B	STONE GABLE AND SIDE WINDOWS ADDED. UTILITY AND WC SWAPPED	04.01.22	IO
A	GIFA AMENDED	22.12.21	ME

THIS DRAWING IS THE COPYRIGHT OF AINSLEY GOMMON ARCHITECTS. DO NOT SCALE FROM THIS DRAWING. WORK TO FIGURED DIMENSIONS ONLY. CHECK ALL DIMENSIONS ON SITE. ANY DISCREPANCIES TO BE NOTIFIED TO THE ARCHITECT. ELEMENTS OF STRUCTURE SHOWN ARE INDICATIVE AND FOR GUIDANCE. FINAL DESIGN TO BE AS STRUCTURAL ENGINEERS DETAILS AND SPECIFICATION.

PROJECT  
RHOS STREET, RUTHIN  
for MEDRA

DRAWING TITLE  
4P2B HOUSE - FLOOR  
PLANS

SCALE	@A3	DATE	DRAWN	CHECKED
1 : 100		30/11/21	ADP	SV

DRAWING STATUS  
PRELIMINARY

JOB No	DRAWING No	REVISION
C1083	011	B




THE OLD POLICE STATION, 15 GLYNNE WAY, HAWARDEN, CH5 3NS  
Tel: 01244 537 100 | wales@agarchitects.co.uk | www.agarchitects.co.uk

Ainsley Gomon Architects Ltd. Registered in England & Wales No. 4187948  
Registered Office: 1 Price Street, Hamilton Square, Birkenhead CH41 6JN

PRINTED: 04/01/2022 16:00:03

A3

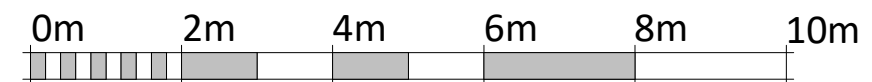

VISUAL SCALE 1:100 @ A3