



Area Schedule (GIA)	
Level	Area
GROUND FLOOR	44.8 m ²
FIRST FLOOR	43.3 m ²
TOTAL FLOOR AREA	88.1 m ²

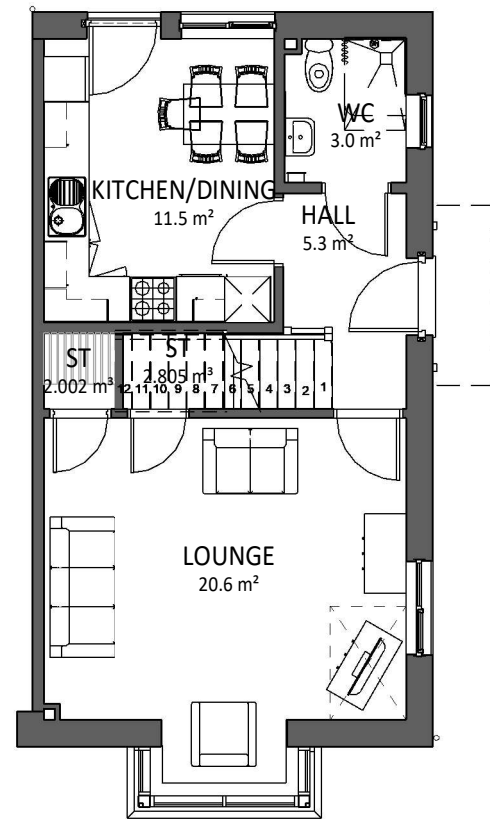

GROUND FLOOR

1 : 100

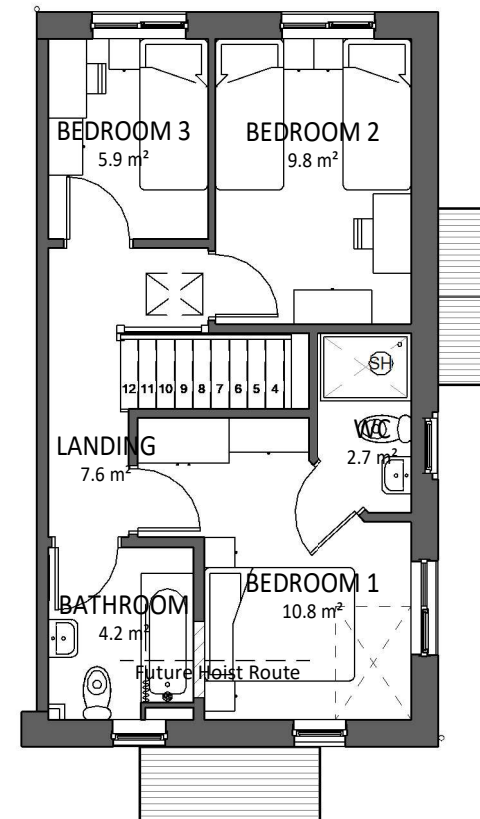

FIRST FLOOR

1 : 100

REV	DESCRIPTION	DATE	BY
B	GROUND FLOOR STORE DOOR HANDLING AMENDED	20.01.22	N G
A	CHANGES TO WINDOWS, PORCH AND TIMBER CLADDING ADDED	07.12.21	AP

REV	DESCRIPTION	DATE	BY
-----	-------------	------	----

THIS DRAWING IS THE COPYRIGHT OF AINSLEY GOMMON ARCHITECTS. DO NOT SCALE FROM THIS DRAWING. WORK TO FIGURED DIMENSIONS ONLY. CHECK ALL DIMENSIONS ON SITE. ANY DISCREPANCIES TO BE NOTIFIED TO THE ARCHITECT. ELEMENTS OF STRUCTURE SHOWN ARE INDICATIVE AND FOR GUIDANCE. FINAL DESIGN TO BE AS STRUCTURAL ENGINEERS DETAILS AND SPECIFICATION.

PROJECT
RHOS STREET, RUTHIN
for MEDRA

DRAWING TITLE
5P3B HOUSE SIDE
ENTRANCE - FLOOR PLANS

SCALE	DATE	DRAWN	CHECKED
1 : 100 @A3	30/11/21	ADP	SV

DRAWING STATUS
PRELIMINARY


JOB No	DRAWING No	REVISION
C1083	013	B

AG | **A** AINSLEY GOMMON ARCHITECTS

THE OLD POLICE STATION, 15 GLYNNE WAY, HAWARDEN, CH5 3NS
Tel: 01244 537 100 | wales@agarchitects.co.uk | www.agarchitects.co.uk
Ainsley Gomon Architects Ltd. Registered in England & Wales No. 4187948
Registered Office: 1 Price Street, Hamilton Square, Birkenhead CH41 6JN

PRINTED: 20/01/2022 17:47:29

A3

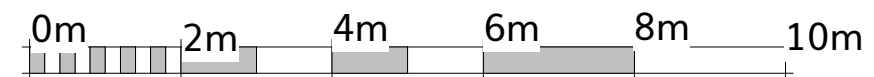

VISUAL SCALE 1:100 @ A3