


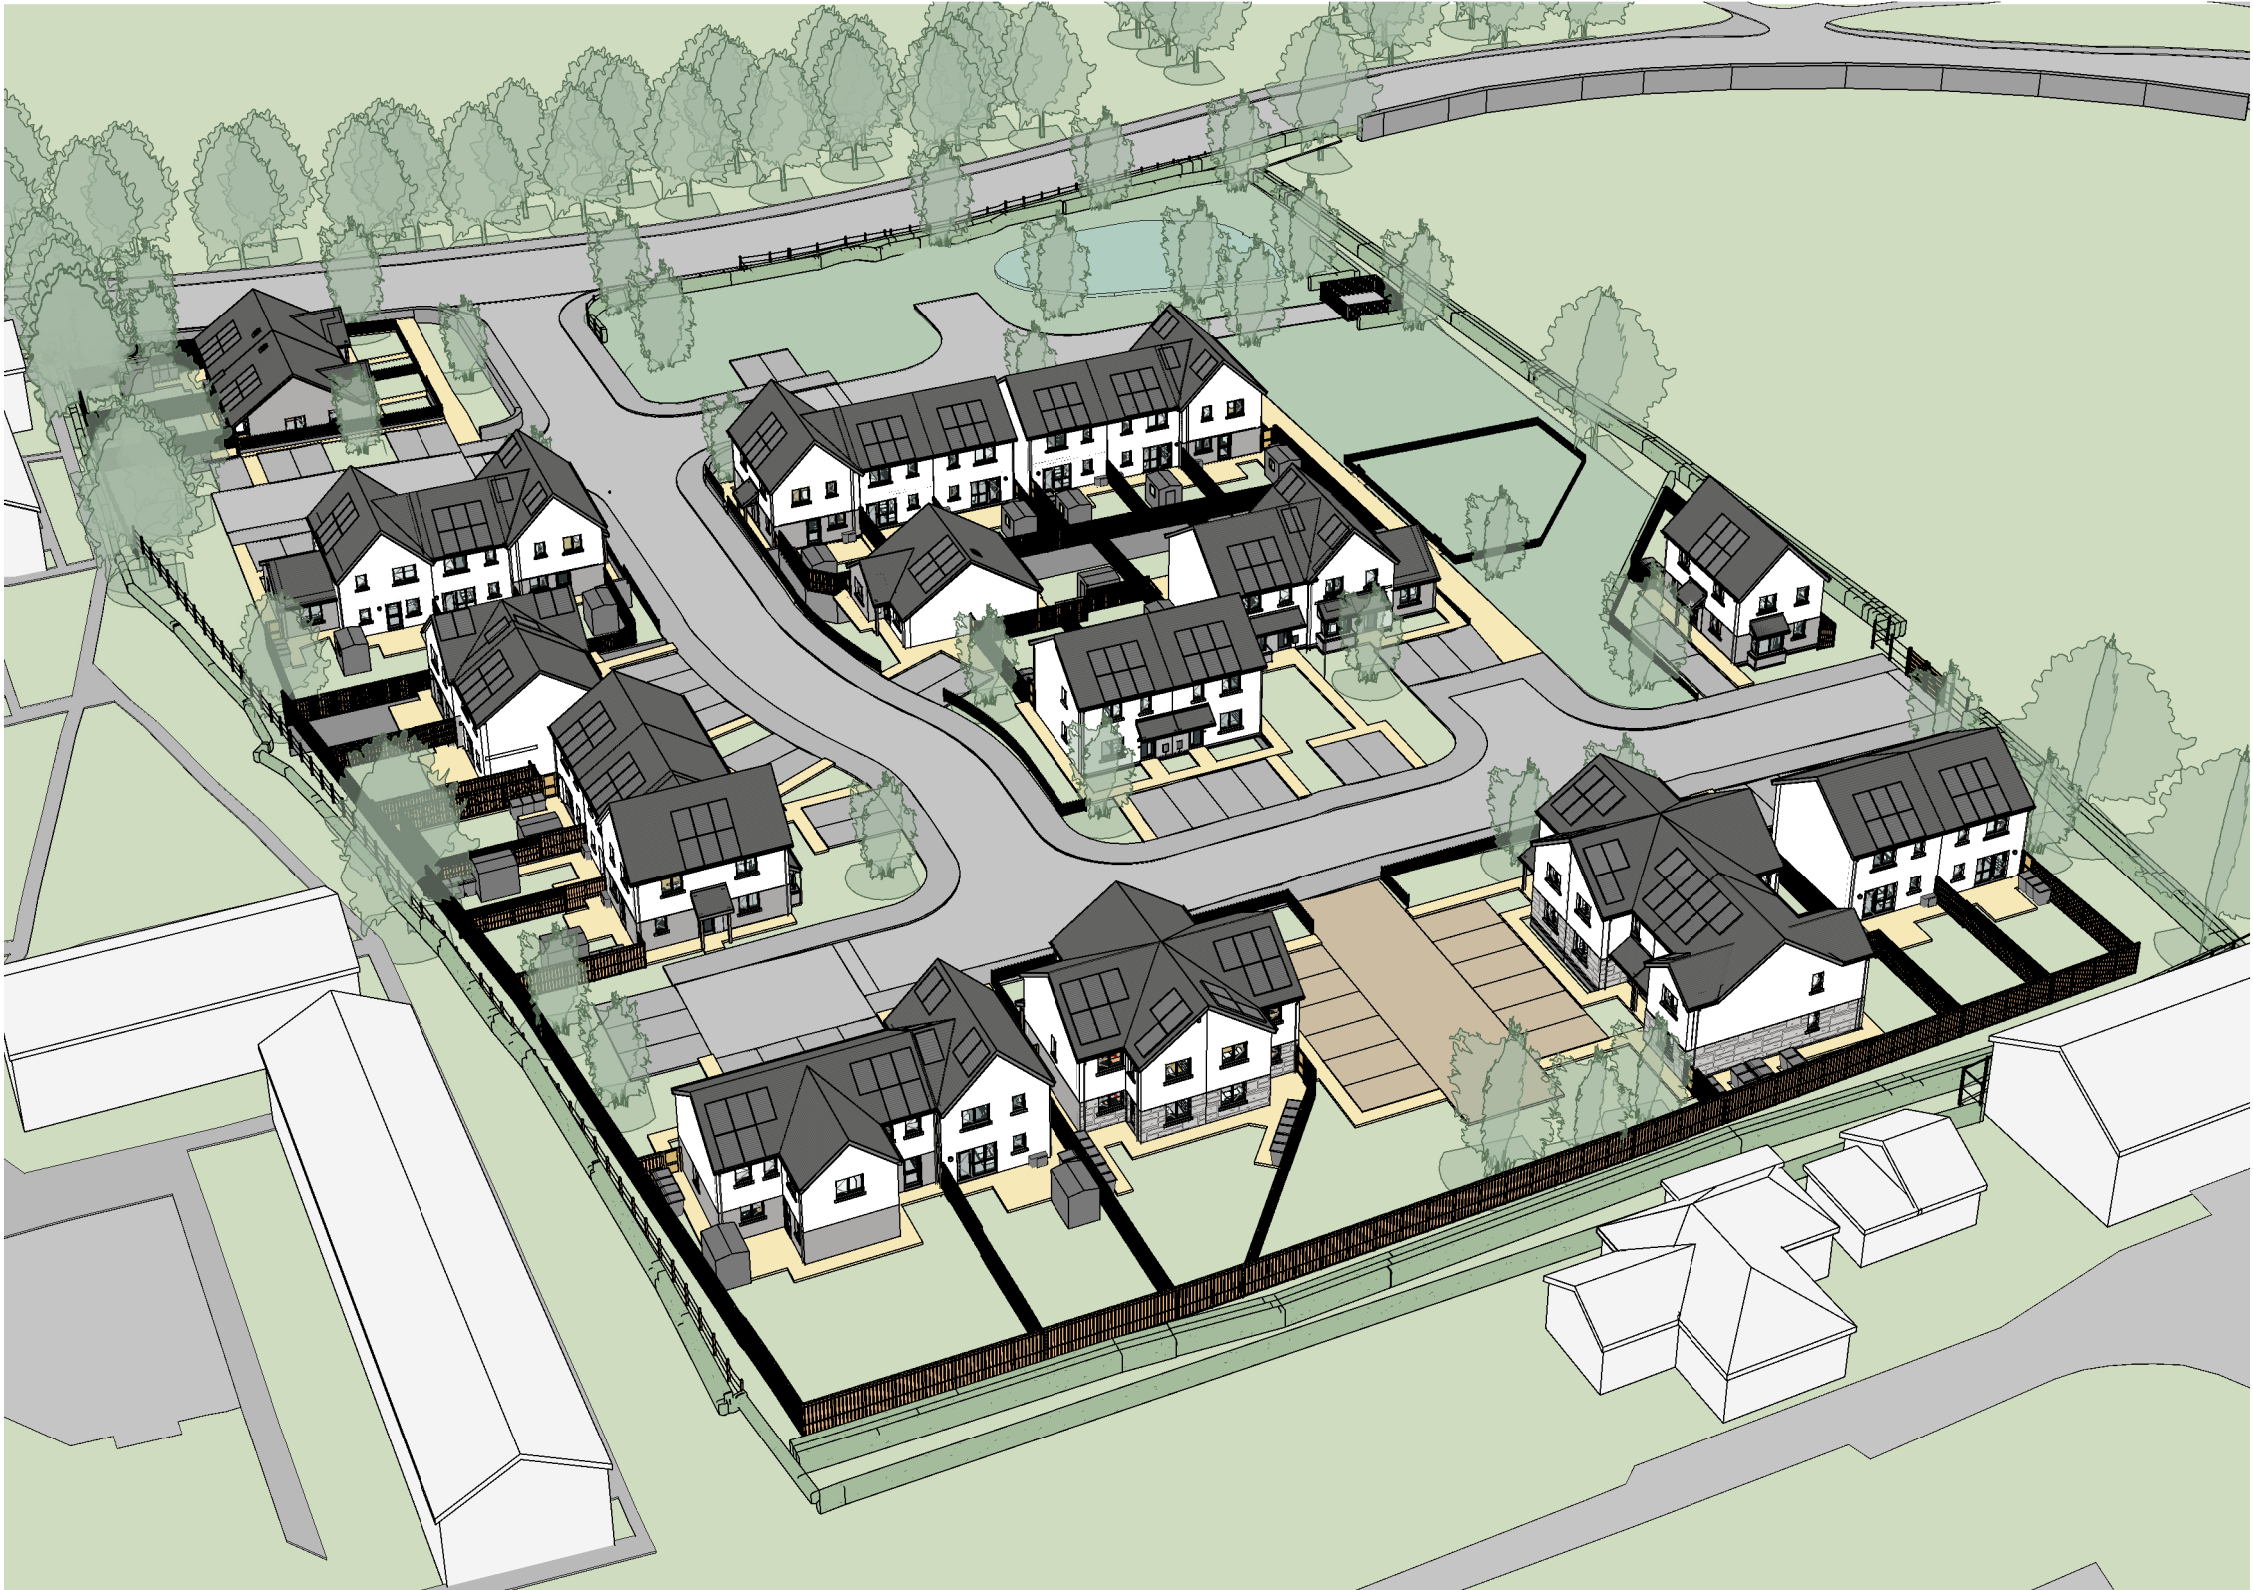

C EQUIPPED PLAY SPACE MOVED 21/05/25 GT
SOUTH EAST. DETENTION
BASIN & RAIN WATER GARDEN
MATCH ENGINEERS
DRAWINGS. TREES UPDATED &
BIODIVERSITY MITIGATION
ADDED TO MATCH LANDSCAPE
PLAN

B FLATS 15-20 MOVED UP, 4P2B 30/04/25 GT
HOUSE MOVED DOWN,
ADJACENT TO PLOT 26. PLAY
AREA MOVED OUT OF THE
WATER MAIN EASEMENT,
SECTIONS OF HIGHWAY
ADJUSTED TO LIGHT GREY

A AMENDMENTS TO SITE 16/04/25 GT
LAYOUT FOLLOWING ADRA'S
PREFERRED HOUSING MIX.
PLOT 12 & 13 SWITCHED,
SUBSTATION PUSHED BACK,
RAIN GARDEN REMOVED
ADJACENT PLOT 8. BINS &
SHEDS ADDED, 1.2m LANDING
DEPTH TO FRONT DOORS

REV	DESCRIPTION	DATE	BY
-----	-------------	------	----

THIS DRAWING IS THE COPYRIGHT OF AINSLEY GOMMON ARCHITECTS. CHECK ALL DIMENSIONS ON SITE. DISCREPANCIES TO BE NOTIFIED TO ARCHITECT. ELEMENTS OF STRUCTURE SHOWN ARE INDICATIVE AND FOR GUIDANCE. FINAL DESIGN TO BE AS STRUCTURAL ENGINEERS DETAILS AND SPECIFICATION.

PROJECT
LLANBERIS ROAD,
CAERNARFON
for ADRA

DRAWING TITLE
3D VIEW LOOKING NORTH
WEST

SCALE	DATE	DRAWN	CHECKED
@A3	21/08/24	GT	SV

DRAWING STATUS	PLANNING
-------------------	----------

JOB No	DRAWING No	REVISION
C1139	022	C

AG | **A** AINSLEY
GOMMON
ARCHITECTS

THE OLD POLICE STATION, 15 GLYNNE WAY, HAWARDEN, CH5 3NS
Tel: 01244 537 100 | wales@agarchitects.co.uk | www.agarchitects.co.uk

Ainsley Gomon Architects Ltd. Registered in England & Wales No. 4187948
Registered Office: 1 Price Street, Hamilton Square, Birkenhead CH41 6JN

PRINTED: 22/05/2025 09:27:11

A3

3D VIEW LOOKING NORTH WEST