



1 | STREET ELEVATION - LOOKING NORTH EAST
SCALE: 1:200



2 | STREET ELEVATION - LOOKING SOUTH WEST
SCALE: 1:200

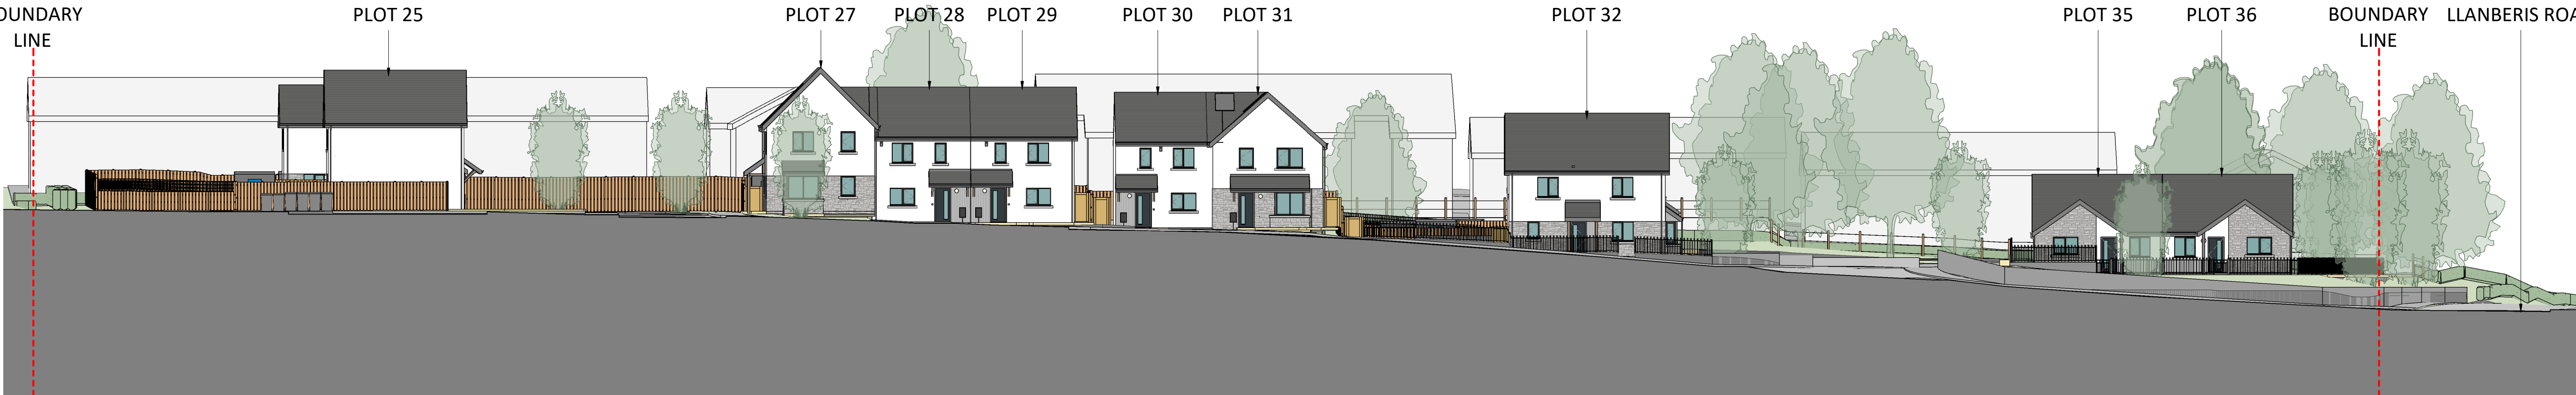

3 | STREET ELEVATION - LOOKING SOUTH EAST AT FRONT OF SITE
SCALE: 1:200

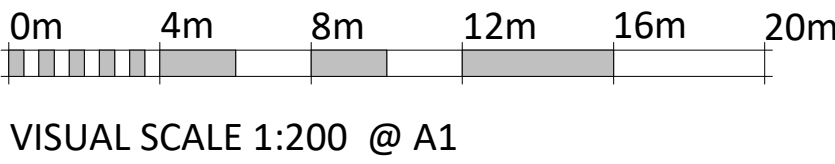

C TREES UPDATED & BIODIVERSITY MITIGATION ADDED TO MATCH LANDSCAPE PLAN		21/05/25	GT
B FLATS 15-20 MOVED UP, 4P28 HOUSE MOVED DOWN, ADJACENT TO PLOT 25. PLAY AREA MOVED OUT OF THE WATER MAIN EASEMENT, SECTIONS OF HIGHWAY ADJUSTED TO LIGHT GREY		30/04/25	GT
A AMENEMENTS TO SITE LAYOUT FOLLOWING ADRA'S PREFERRED HOUSING MIX. PLOT 12 & 13 SWITCHED, SUBSTATION PUSHED BACK, MAIN GARDEN REMOVED ADJACENT PLOT 8. BINS & SHEDS ADDED, 1.2m LANDING DEPTH TO FRONT DOORS		16/04/25	GT
REV	DESCRIPTION	DATE	BY

THIS DRAWING IS THE COPYRIGHT OF AINSLEY GOMMON ARCHITECTS. CHECK ALL DIMENSIONS ON SITE. DISCREPANCIES TO BE NOTIFIED TO ARCHITECT. ELEMENTS OF STRUCTURE SHOWN ARE INDICATIVE AND FOR GUIDANCE. FINAL DESIGN TO BE AS STRUCTURAL ENGINEERS DETAILS AND SPECIFICATION.

PROJECT

LLANBERIS ROAD,
CAERNARFON
for ADRA

DRAWING TITLE

SITE SECTIONS & STREET
ELEVATIONS - SHEET 1

SCALE	DATE	DRAWN	CHECKED
1:200@A1	15/10/24	GT	SV

DRAWING STATUS PLANNING

JOB No DRAWING No REVISION

C1139 016 C

AG | **A** AINSLEY GOMMON ARCHITECTS

THE OLD POLICE STATION, 15 GLYNNIE WAY, HAWARDEN, CH5 3NS
Tel: 01244 537 100 | wales@agarchitects.co.uk | www.agarchitects.co.uk
Ainsley Gommon Architects Ltd, Registered in England & Wales No. 4187948
Registered Office: 1 Price Street, Hamilton Square, Birkenhead CH41 6JN

PRINTED: 22/05/2025 09:16:17