



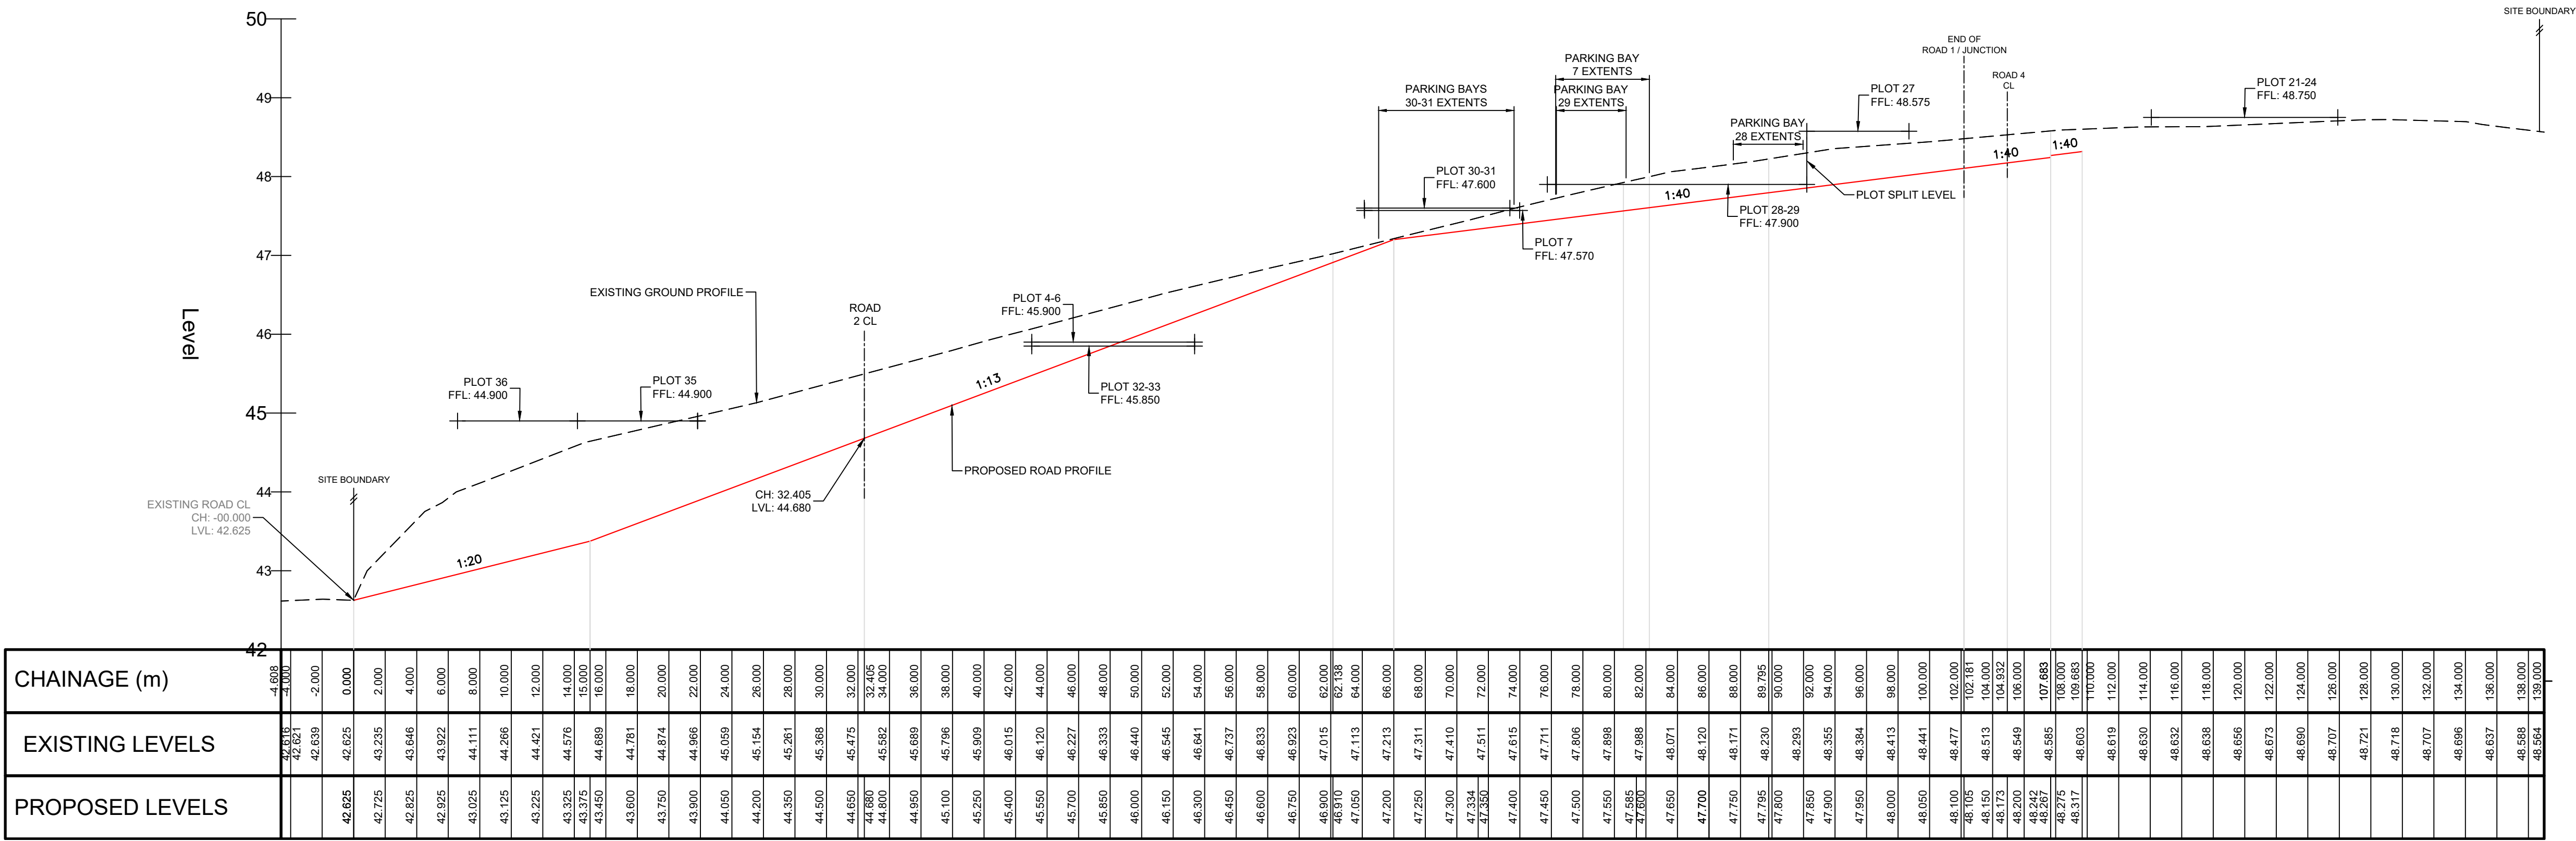

ROAD 1
SCALE: H 1:250,V 1:50. DATUM: 42.000

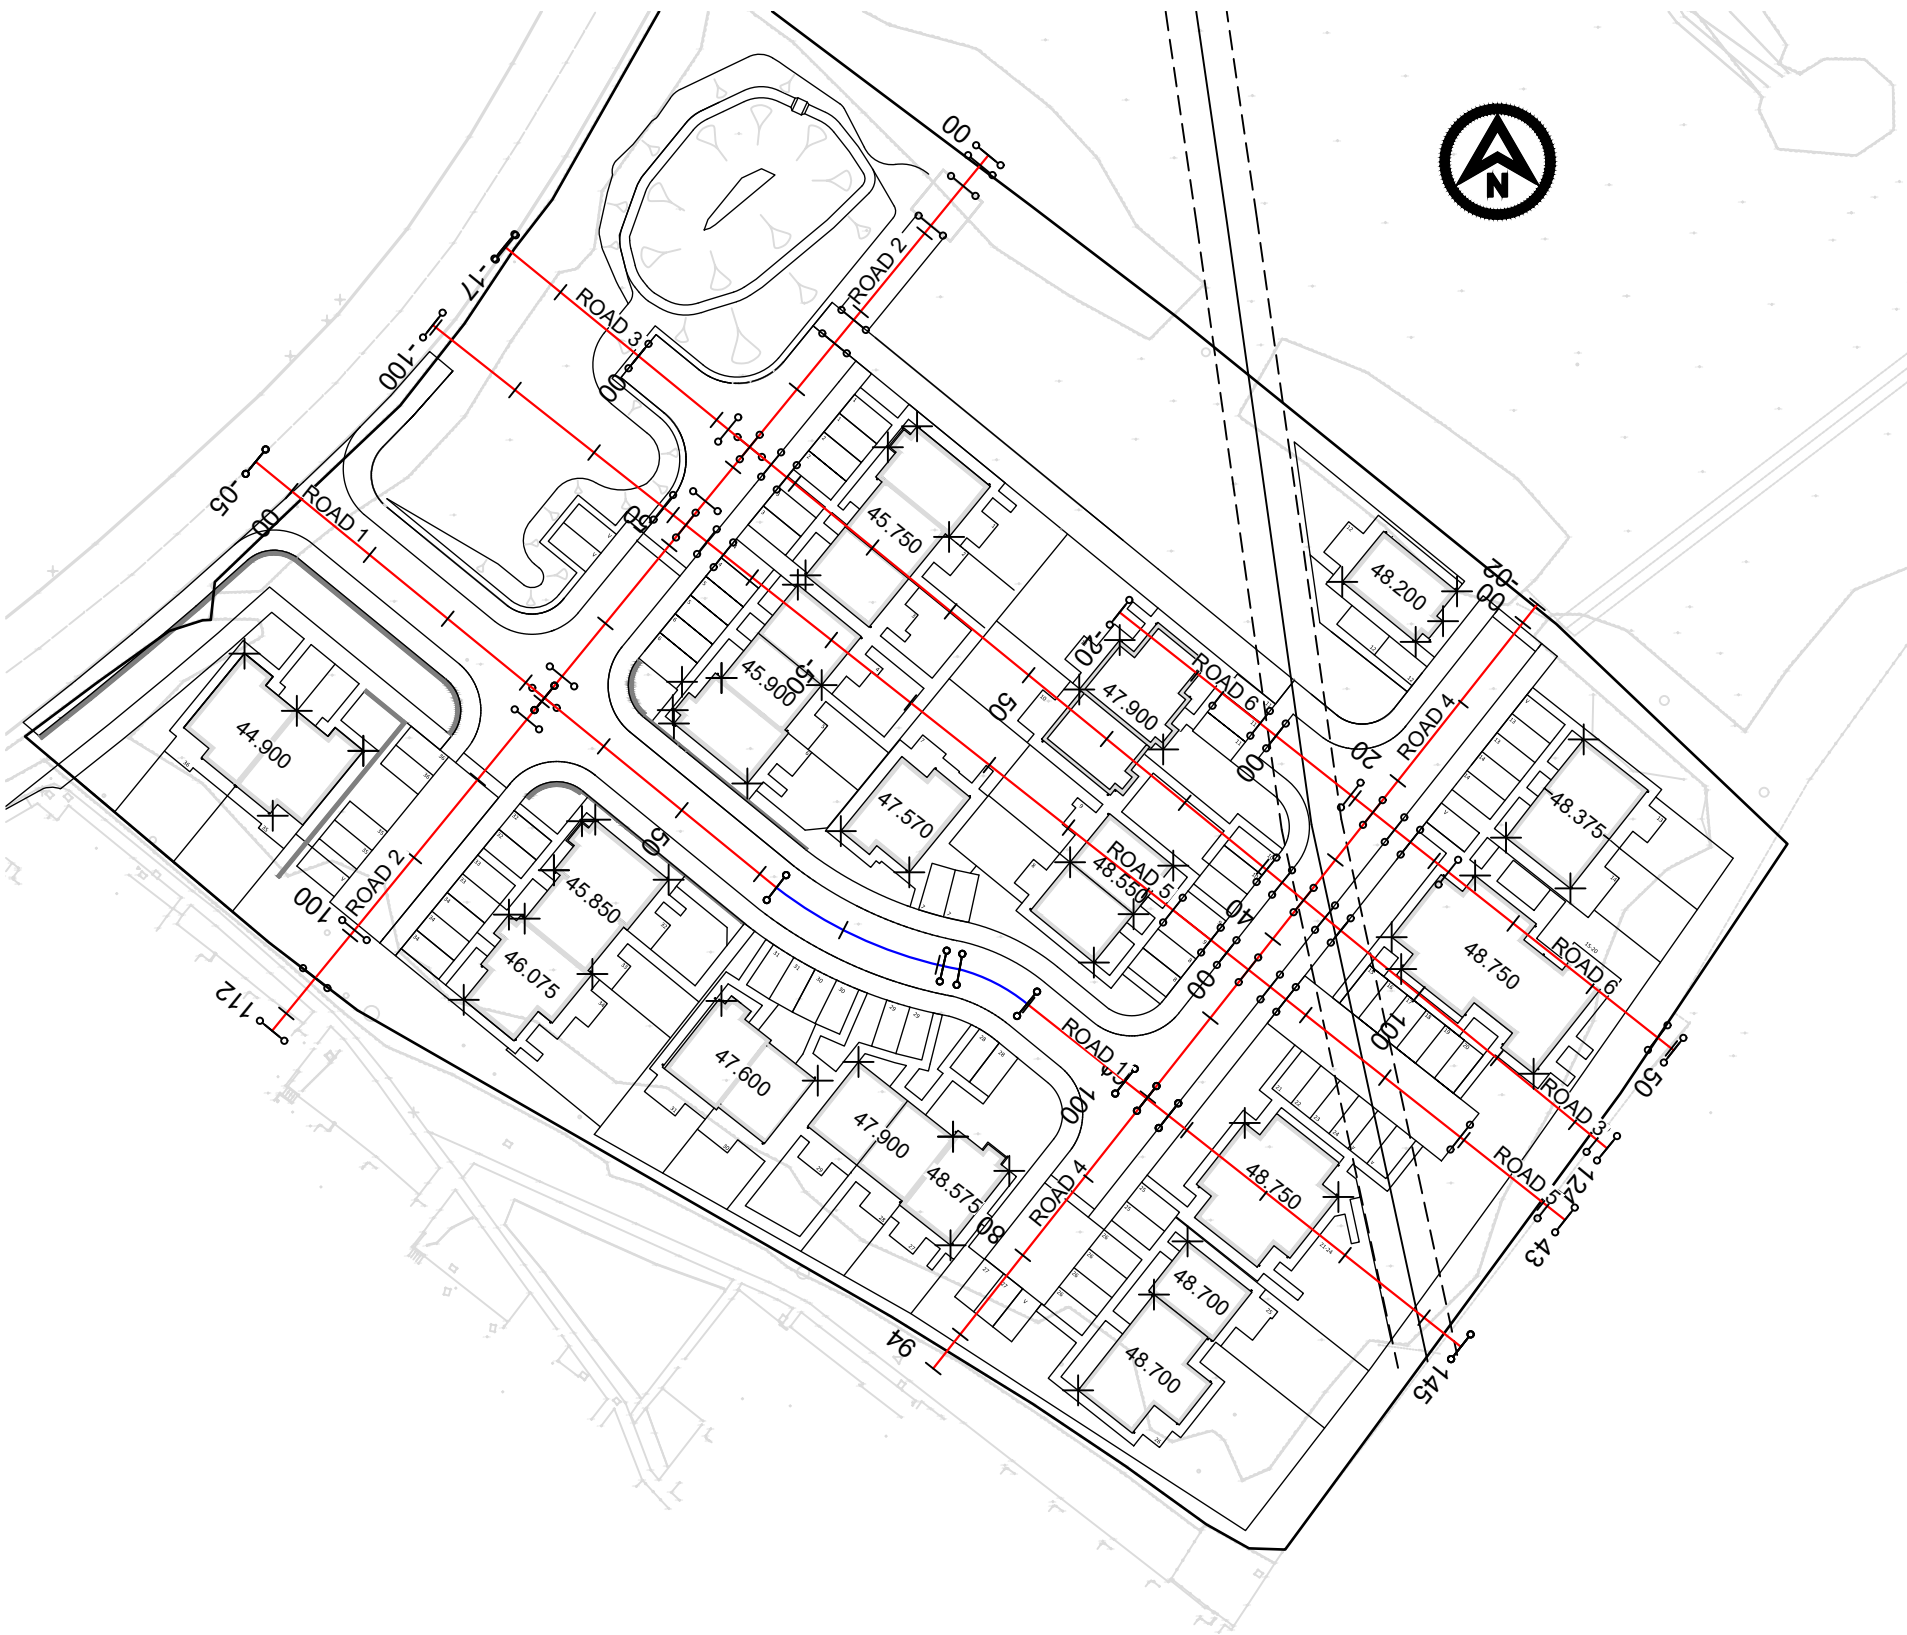

SITE LAYOUT
1:750

P8	20.05.25	PLOT 13-26 AMENDED TO SUIT UPDATED SITE LAYOUT. NOTES AMENDED TO SUIT.	CB	LI	NJ
P7	06.05.25	PLOT 7 POSITION / HOUSE TYPE UPDATED. PLOT 7 NOTE AMENDED TO SUIT.	CB	AC	AC
P6	19.12.24	LAYOUT AMENDED	CB	LI	LI
P5	28.11.24	LAYOUT AMENDED	CB	LI	LI
P4	15.11.24	LAYOUT AND LEVELS AMENDED	CB	LI	AC
P3	23.09.24	PLOTS 33-35 LEVELS AMENDED	CB	LI	AC
P2	29.08.24	SITE LAYOUT UPDATED ROADS AMENDED	CB	LI	AC
REV	DATE	DESCRIPTION	BY	CHK	APP

REVISIONS

PRELIMINARY

CLIENT

PROJECT

Tyddyn Fletcher, Llanberis Road, Caernarfon

TITLE

Vertical Alignments Sheet 1

Caernarfon:

Unit 8 Block C, Dwyfodion Caernarfon, LL55 1TH Tel: 01352 670027

Mold:

Suite 4A, Bronzed House Wrexham Road, Mold, CH7 1HP Tel: 01352 706205 info@datrys.coop | www.datrys.net

DRAWN	CB	CHECKED	LI	PASSED	AC
DATE	08.08.24	CLIENT'S REF.			
SCALE AT A1	AS SHOWN	AUTOCAD REF.	24169/SK401		
DRAWING No.		24169/SK401		REVISION	
				P8	

This drawing is Copyright ©