



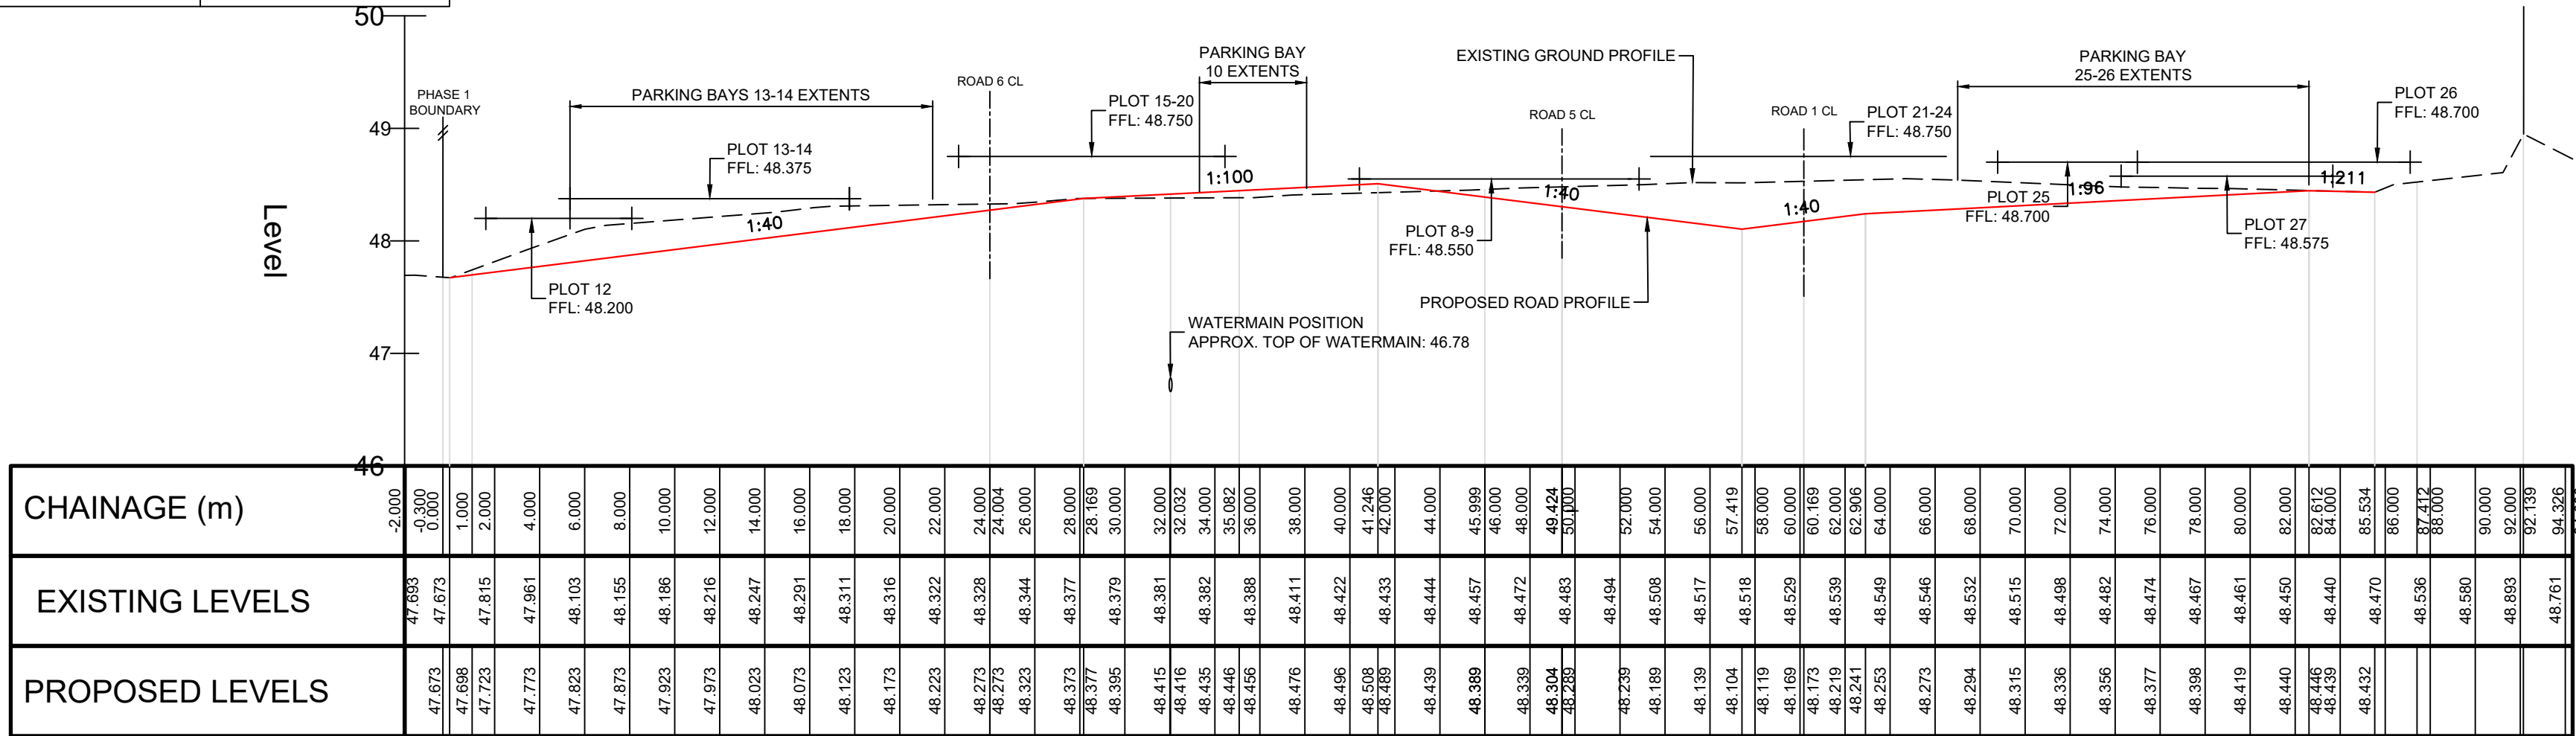

ROAD 4
SCALE: H 1:250,V 1:50. DATUM: 46.000

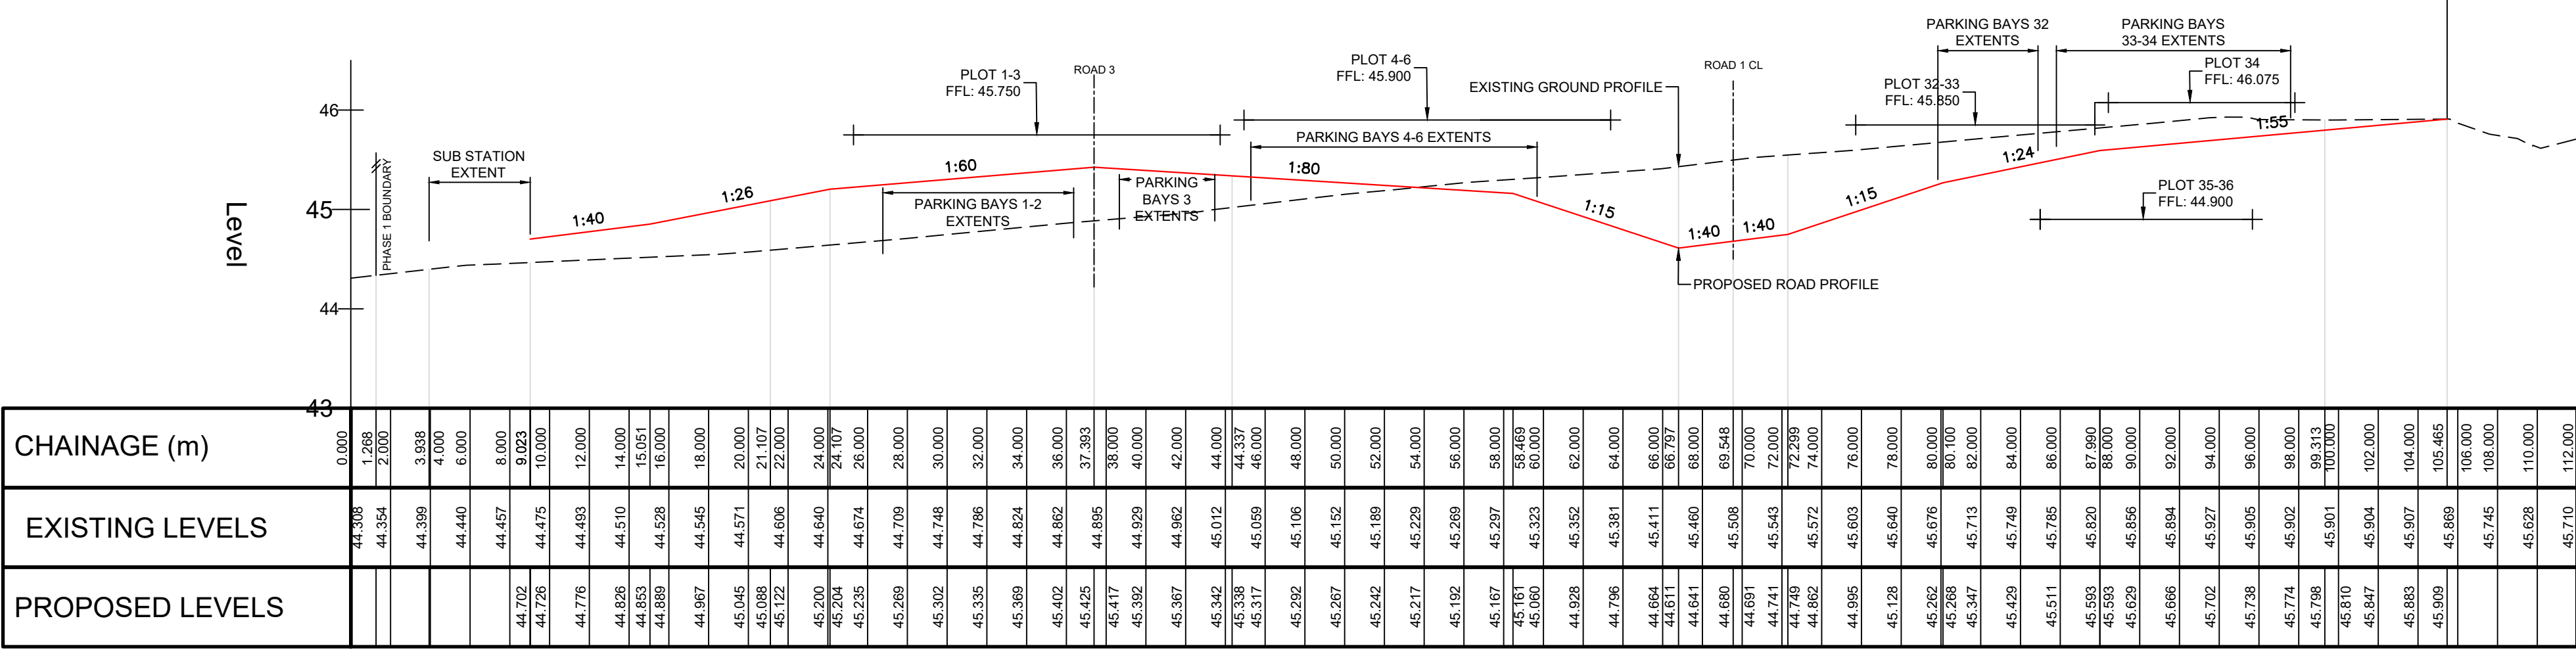

ROAD 2
SCALE: H 1:250,V 1:50. DATUM: 43.000

