



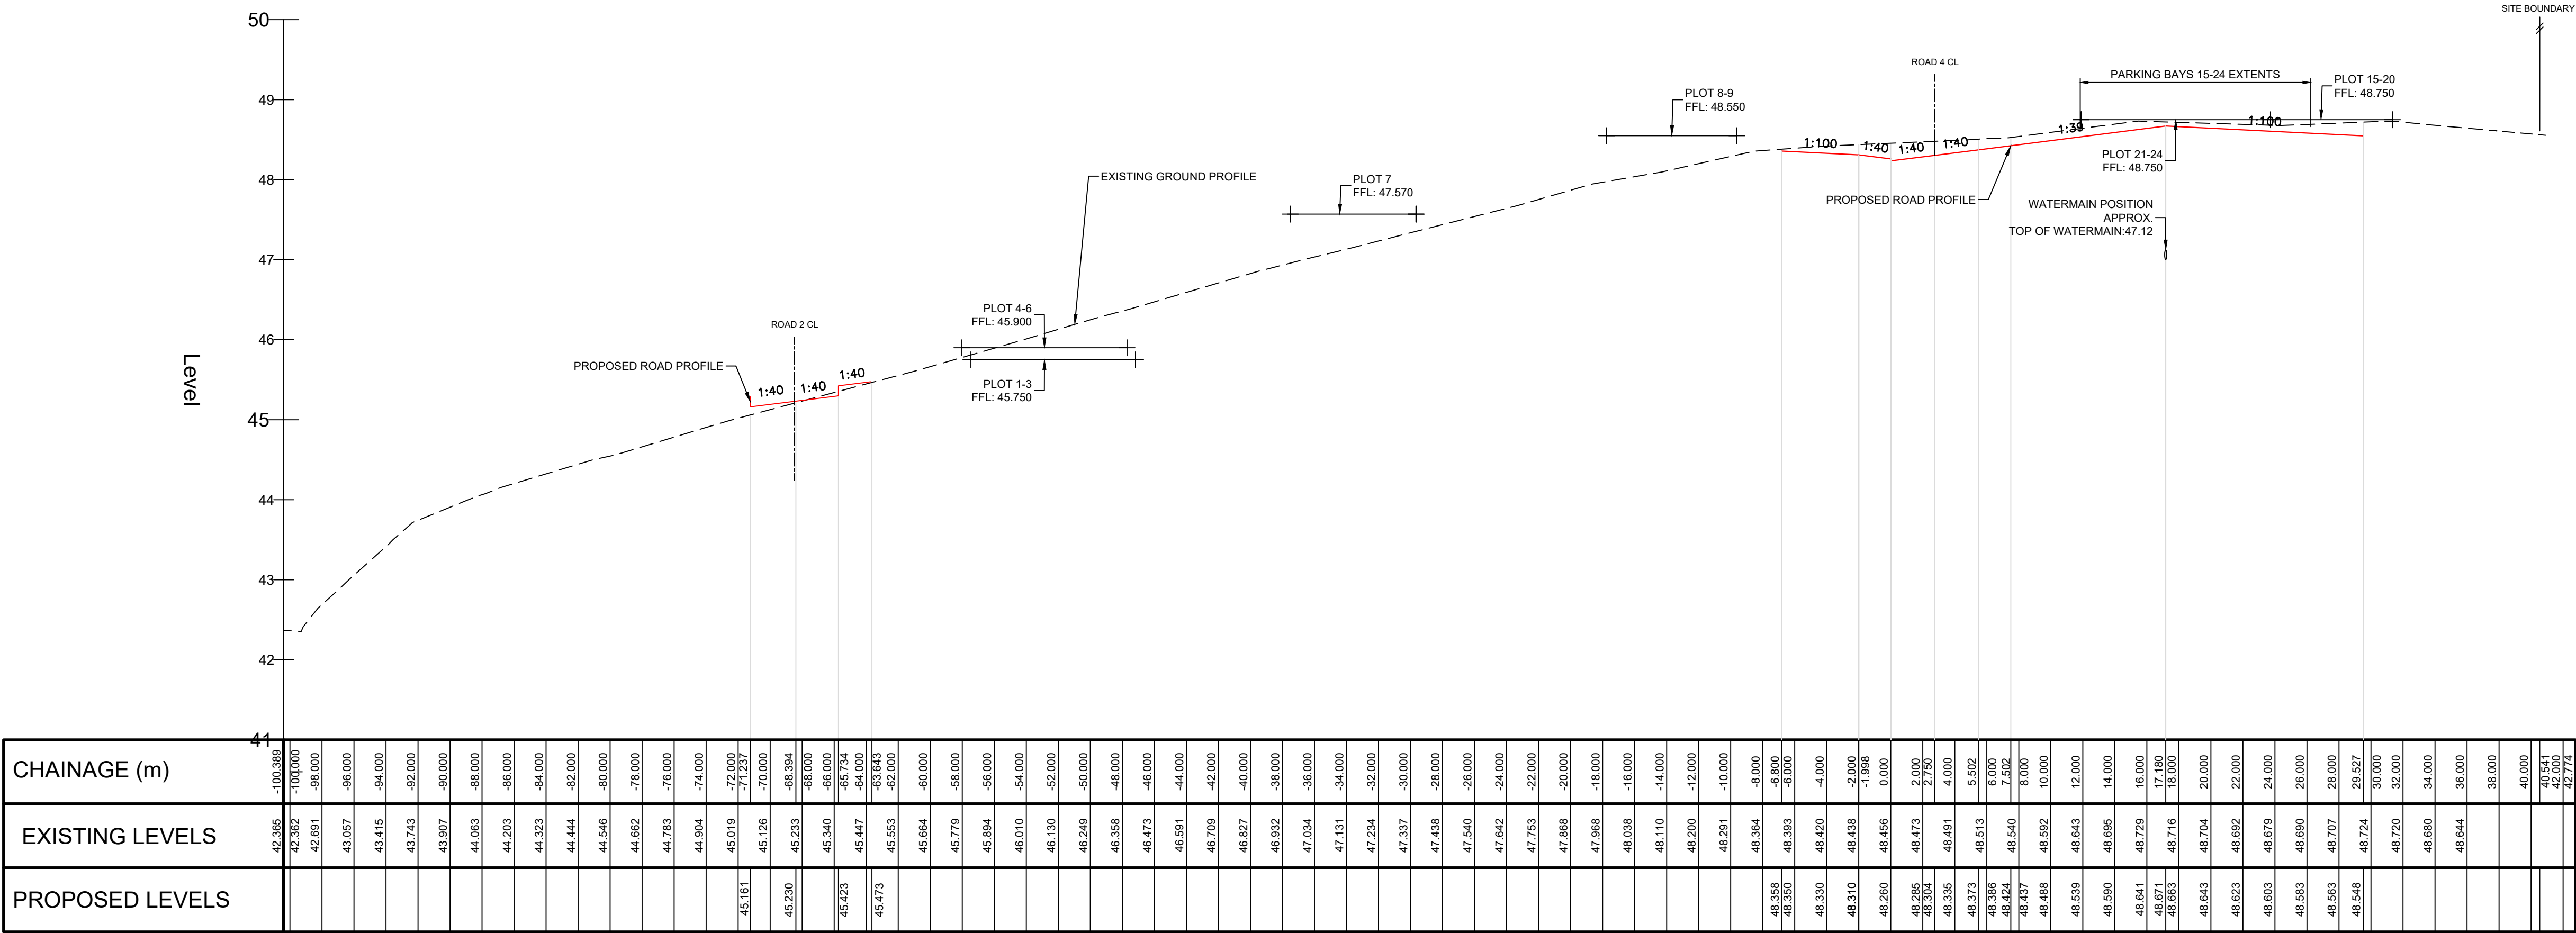

ROAD 5
SCALE: H 1:250,V 1:50. DATUM: 41.000

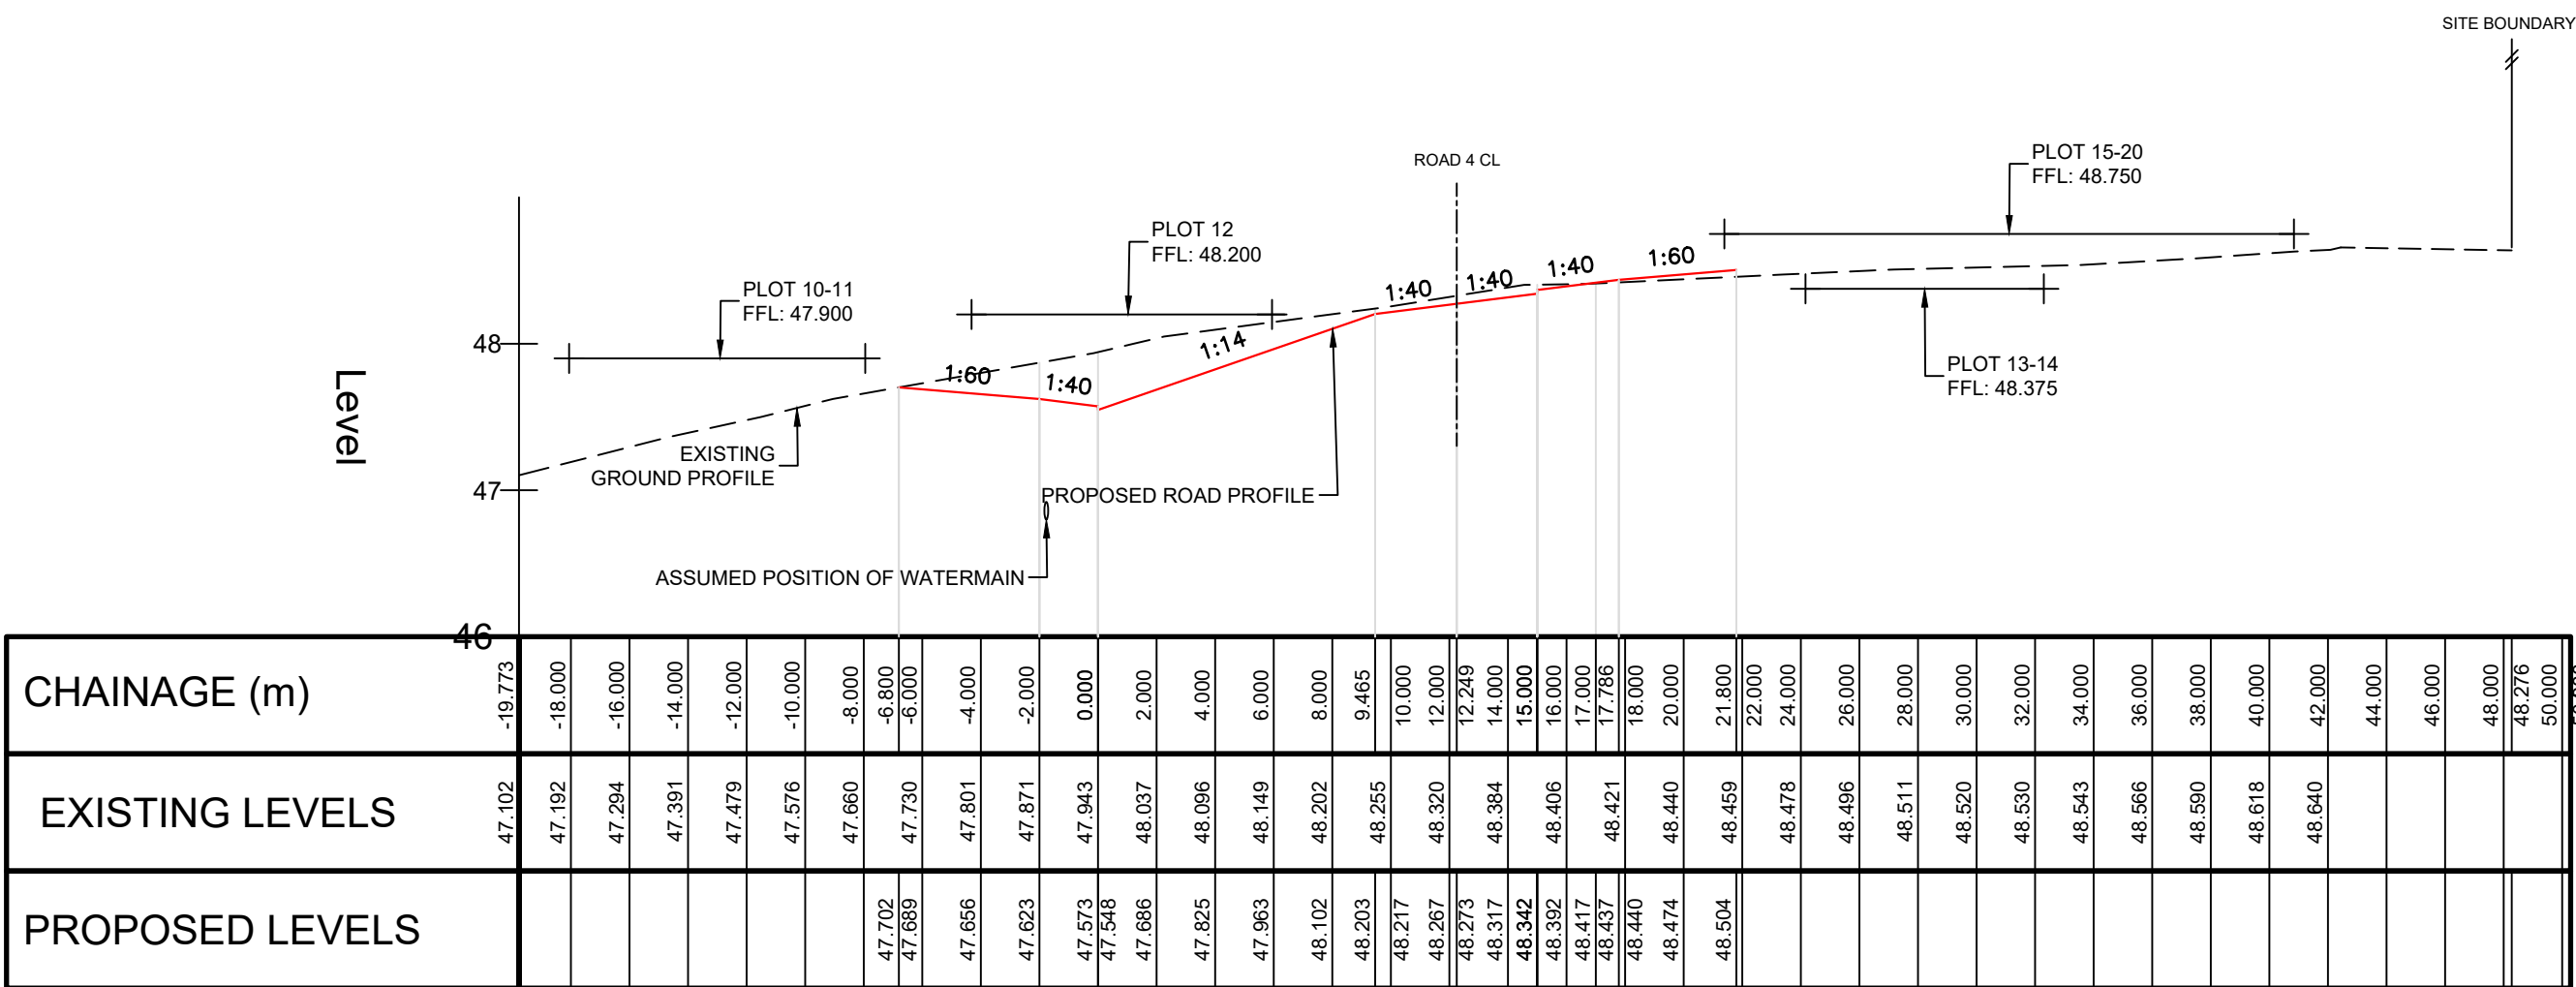

ROAD 6
SCALE: H 1:250,V 1:50. DATUM: 46.000



SITE LAYOUT
1:750

P7	20.05.25	PLOT 13-26 AMENDED TO SUIT UPDATED SITE LAYOUT. NOTES AMENDED TO SUIT.	CB	LI	NJ
P6	06.05.25	PLOT 7 POSITION / HOUSE TYPE UPDATED. PLOT 7 NOTE AMENDED TO SUIT.	CB	AC	AC
P5	19.12.24	LAYOUT AMENDED	CB	LI	LI
P4	28.11.24	LAYOUT AMENDED	CB	LI	LI
P3	15.11.24	LAYOUT AND LEVELS AMENDED	CB	LI	AC
P2	29.08.24	SITE LAYOUT UPDATED ROADS AMENDED	CB	LI	AC
REV	DATE	DESCRIPTION	BY	CHK	APP

REVISIONS

PRELIMINARY

CLIENT
Adra

PROJECT
Tyddyn Fletcher, Llanberis Road, Caernarfon

TITLE
Vertical Alignments
Sheet 3

DATRY'S
Caernarfon:
Unit 8 Block C, Dwyfod
Caernarfon, LL55 1TH
Tel: 01352 670227
Mold:
Suite 4A, Brindley House
Wrexham Road, Mold, CH7 4HP
Tel: 01352 706205
info@datrys.coop | www.datrys.net

DRAWN	CB	CHECKED	LI	PASSED	AC
DATE	08.08.24	CLIENT'S REF.			
SCALE AT A1	AS SHOWN	AUTOCAD REF.	24169/SK401		
DRAWING No.	24169/SK403				REVISION P7