
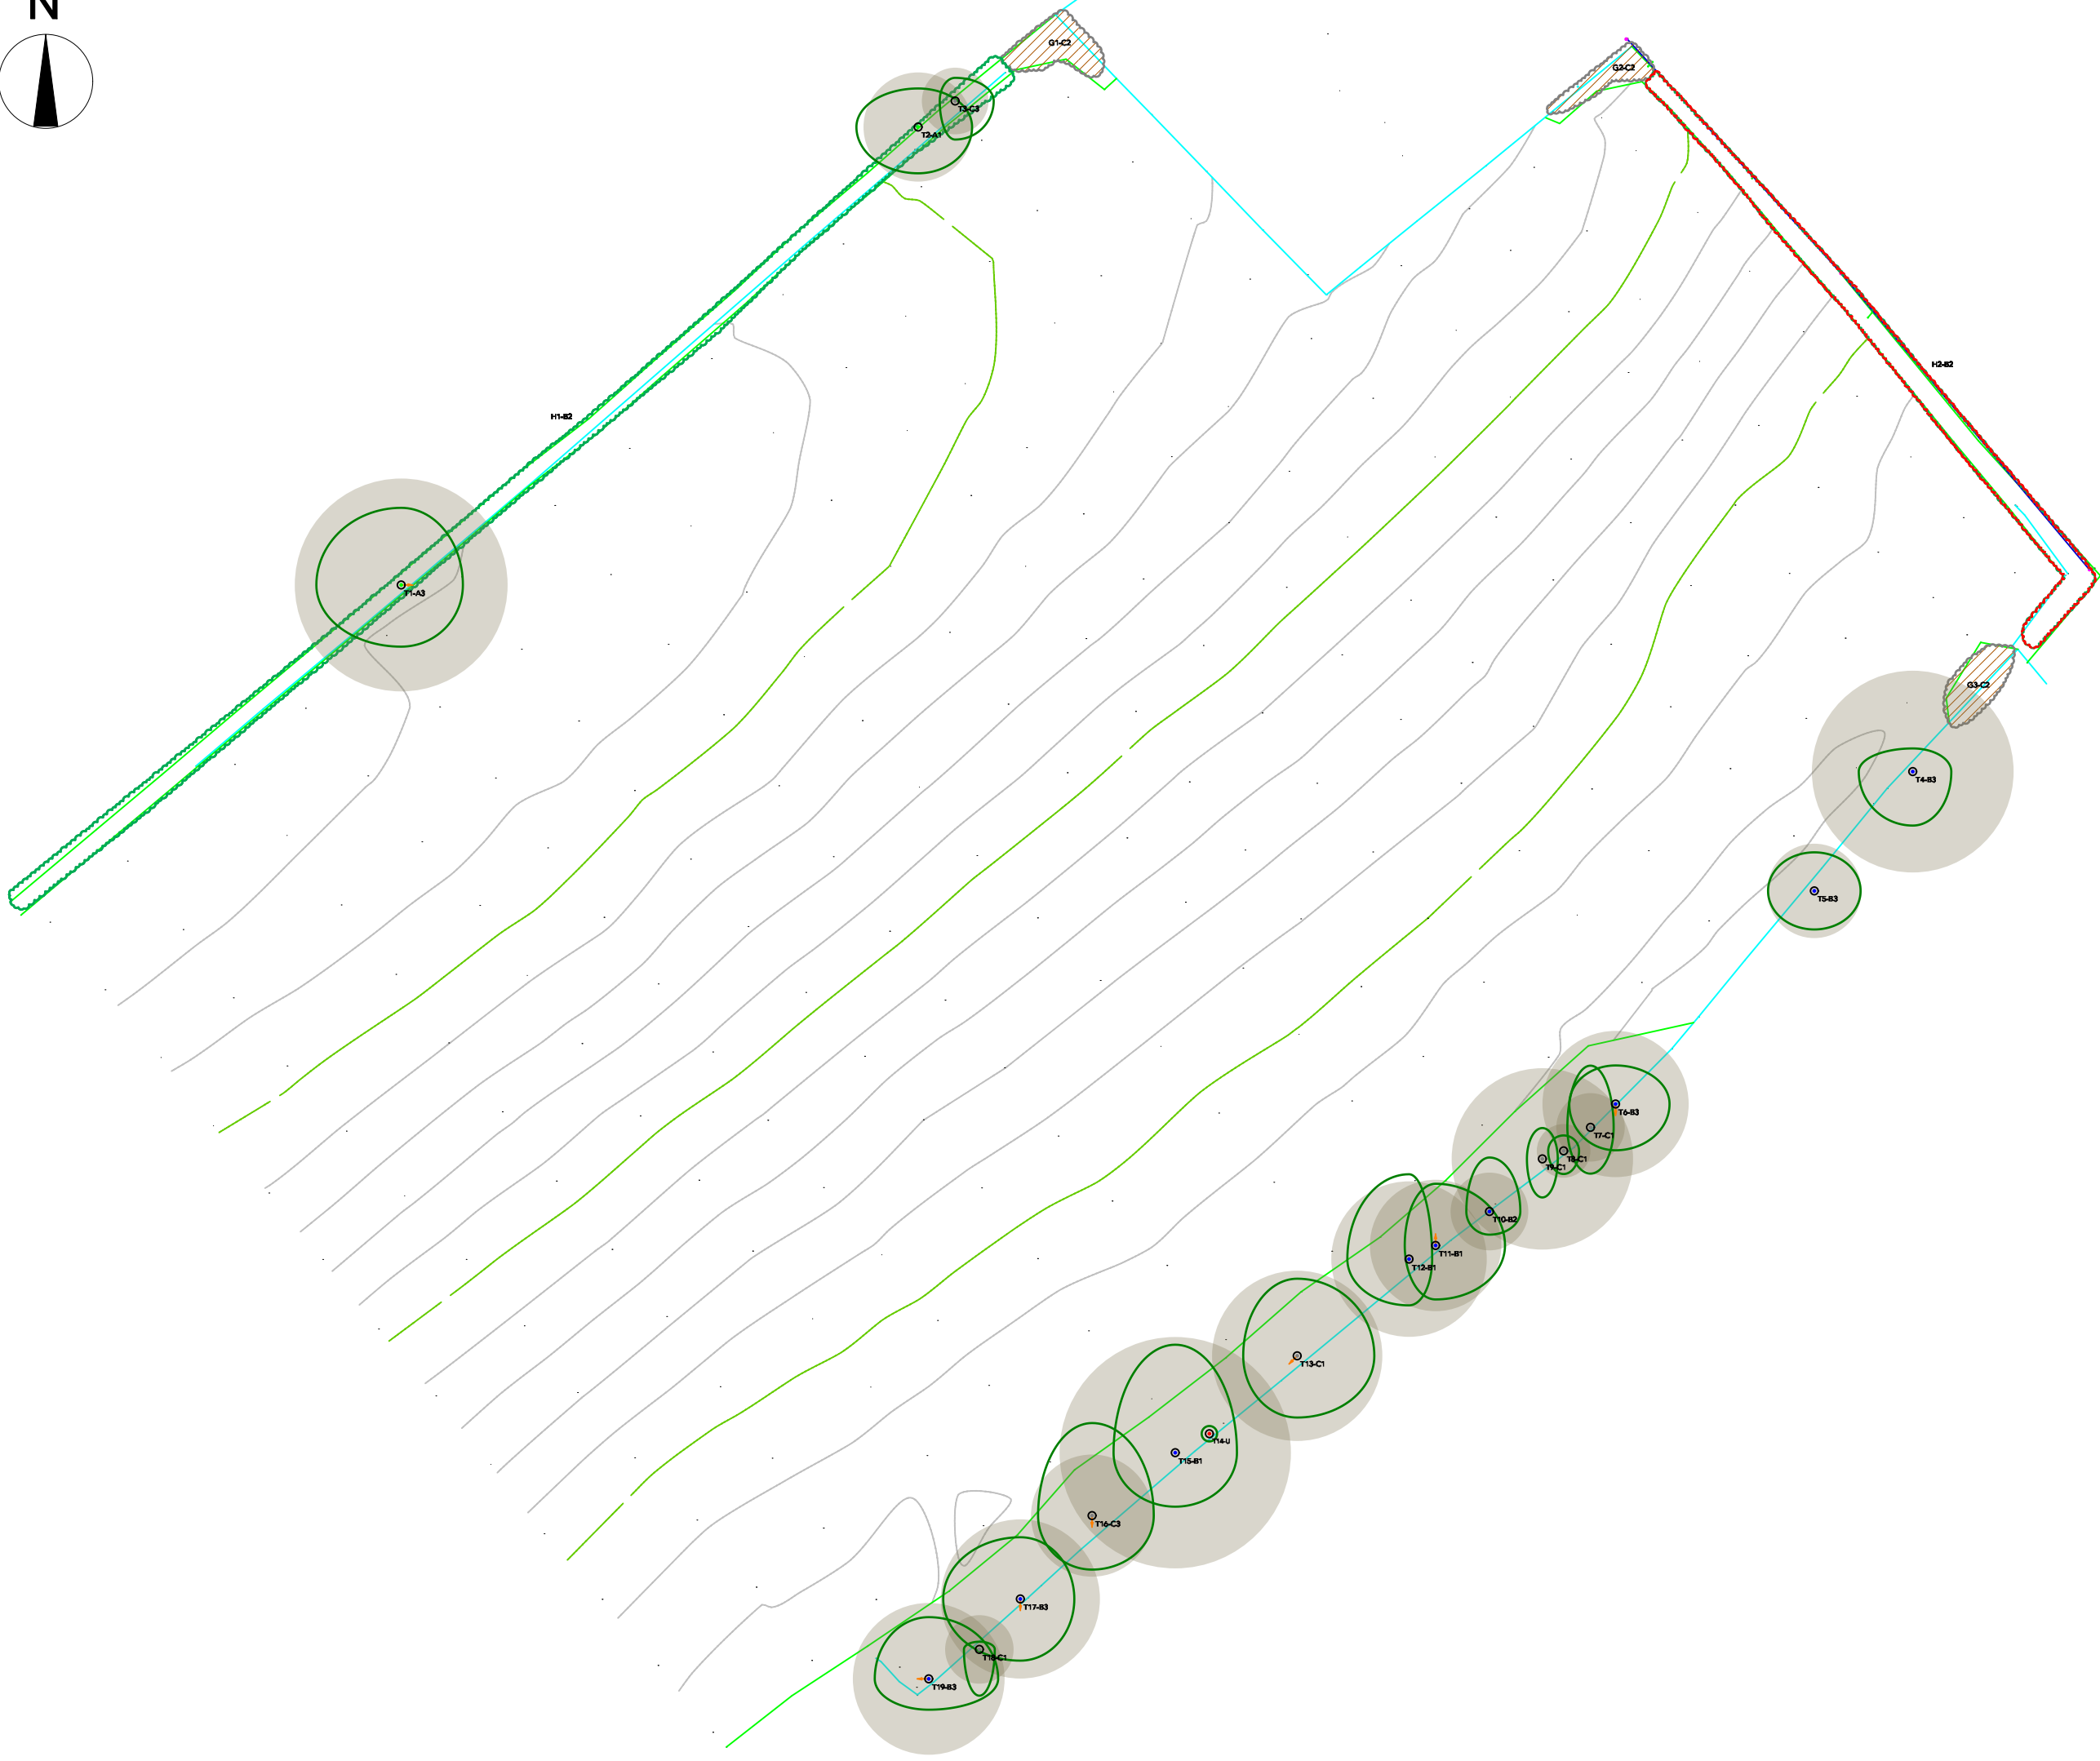


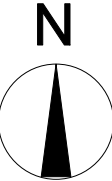

KEY

Category A Tree or Group

Category B Tree or Group

Category C Tree or Group

Category U Tree or Group

Nominal RPA
(Refer to tables
for constraints)

Theoretical RPA
(Refer to tables
for constraints)

Group RPA

1st Branch
Direction

Group RPA

Note: Tree colour-coding and categories are designed to comply with the conventions set out in BS 5837: 2012 'Trees in relation to design, demolition and construction. Recommendations.'

08/10/2025	B	Plans applied to C1163.003B
03/08/2025	A	Draft Plan to inform design

Date	No.	Zone	Revision Notes
------	-----	------	----------------



WEST COAST

arboriculture &
land planning ltd

Contact

West Coast Arboriculture & Land Planning Ltd
13b Ash Court
Ffordd y Llyn
Parc Menai
Bangor
LL57 4DF
www.westcoast-land.co.uk



Project Title

Coed Poncen
Corwen

Sheet Title

Preliminary Tree Assessment

Sheet Scale	1:800	Sheet Number	1 of 3
Drawn By	SF	Reviewed By	SF
Sheet No.	WAL_25_023_AIA		Rev.
File Name	Corwen AIA.vwx		B
Status code	IFR: Issued for Review		

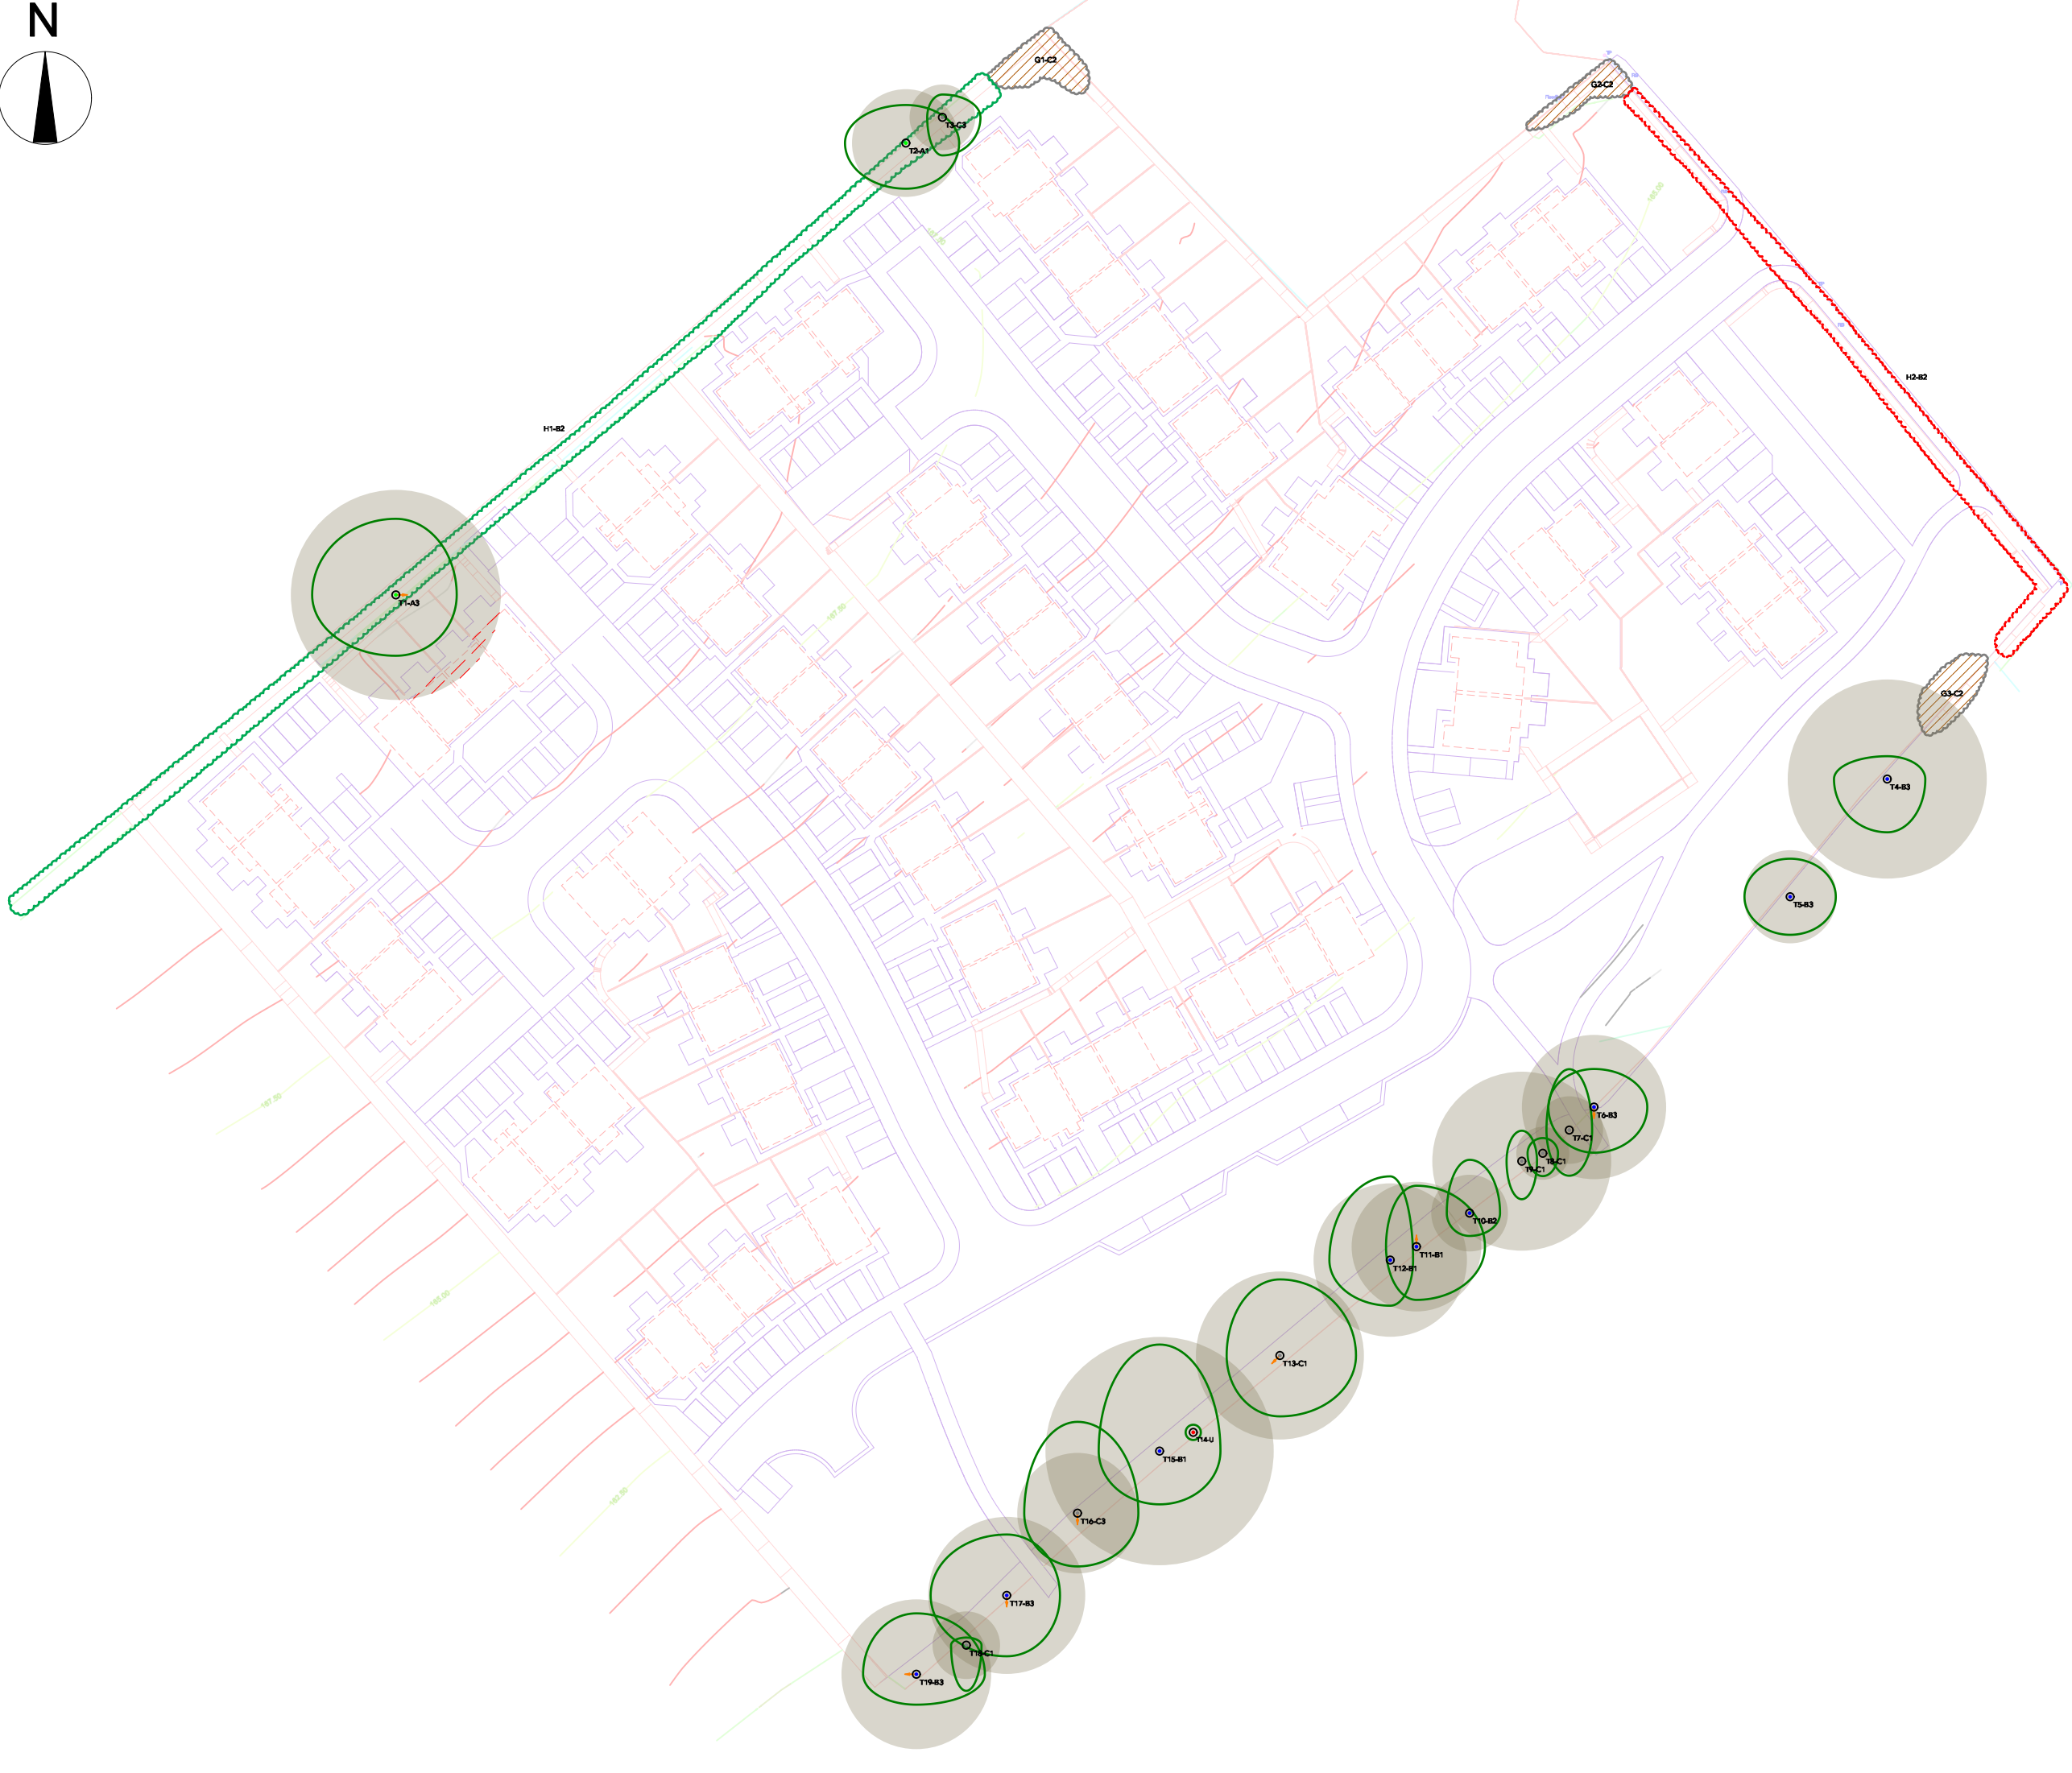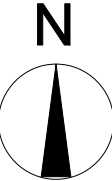

Category A Tree or Group

Category B Tree or Group

Category C Tree or Group

Category U Tree or Group

Nominal RPA

Tree to be Removed

RPA Surface Overlaps

RPA Building Overlaps

1

Arboricultural Solutions Matrix Location

1st Branch Direction

Group to be Removed

Note: Tree colour-coding and categories are designed to comply with the conventions set out in BS 5837: 2012 "Trees in relation to design, demolition and construction. Recommendations."

08/10/2025	B	Plans applied to C1163.003B	
03/08/2025	A	Draft Plan to inform design	
Date	No.	Zone	Revision Notes



WEST COAST

arboriculture &
land planning ltd



Contact

West Coast Arboriculture & Land Planning Ltd
13b Ash Court
Ffordd y Llyn
Parc Menai
Bangor
LL57 4DF
www.westcoast-land.co.uk

Project Title	Coed Poncen Corwen
---------------	-----------------------

Sheet Title	Arboricultural Impact Assessment
-------------	----------------------------------

Sheet Scale	1:800	Sheet Number	2 of 3
Drawn By	SF	Reviewed By	SF
Sheet No.	WAL_25_023_AIA	Rev.	B
File Name	Corwen AIA.vwx		
Status code	IFR: Issued for Review		

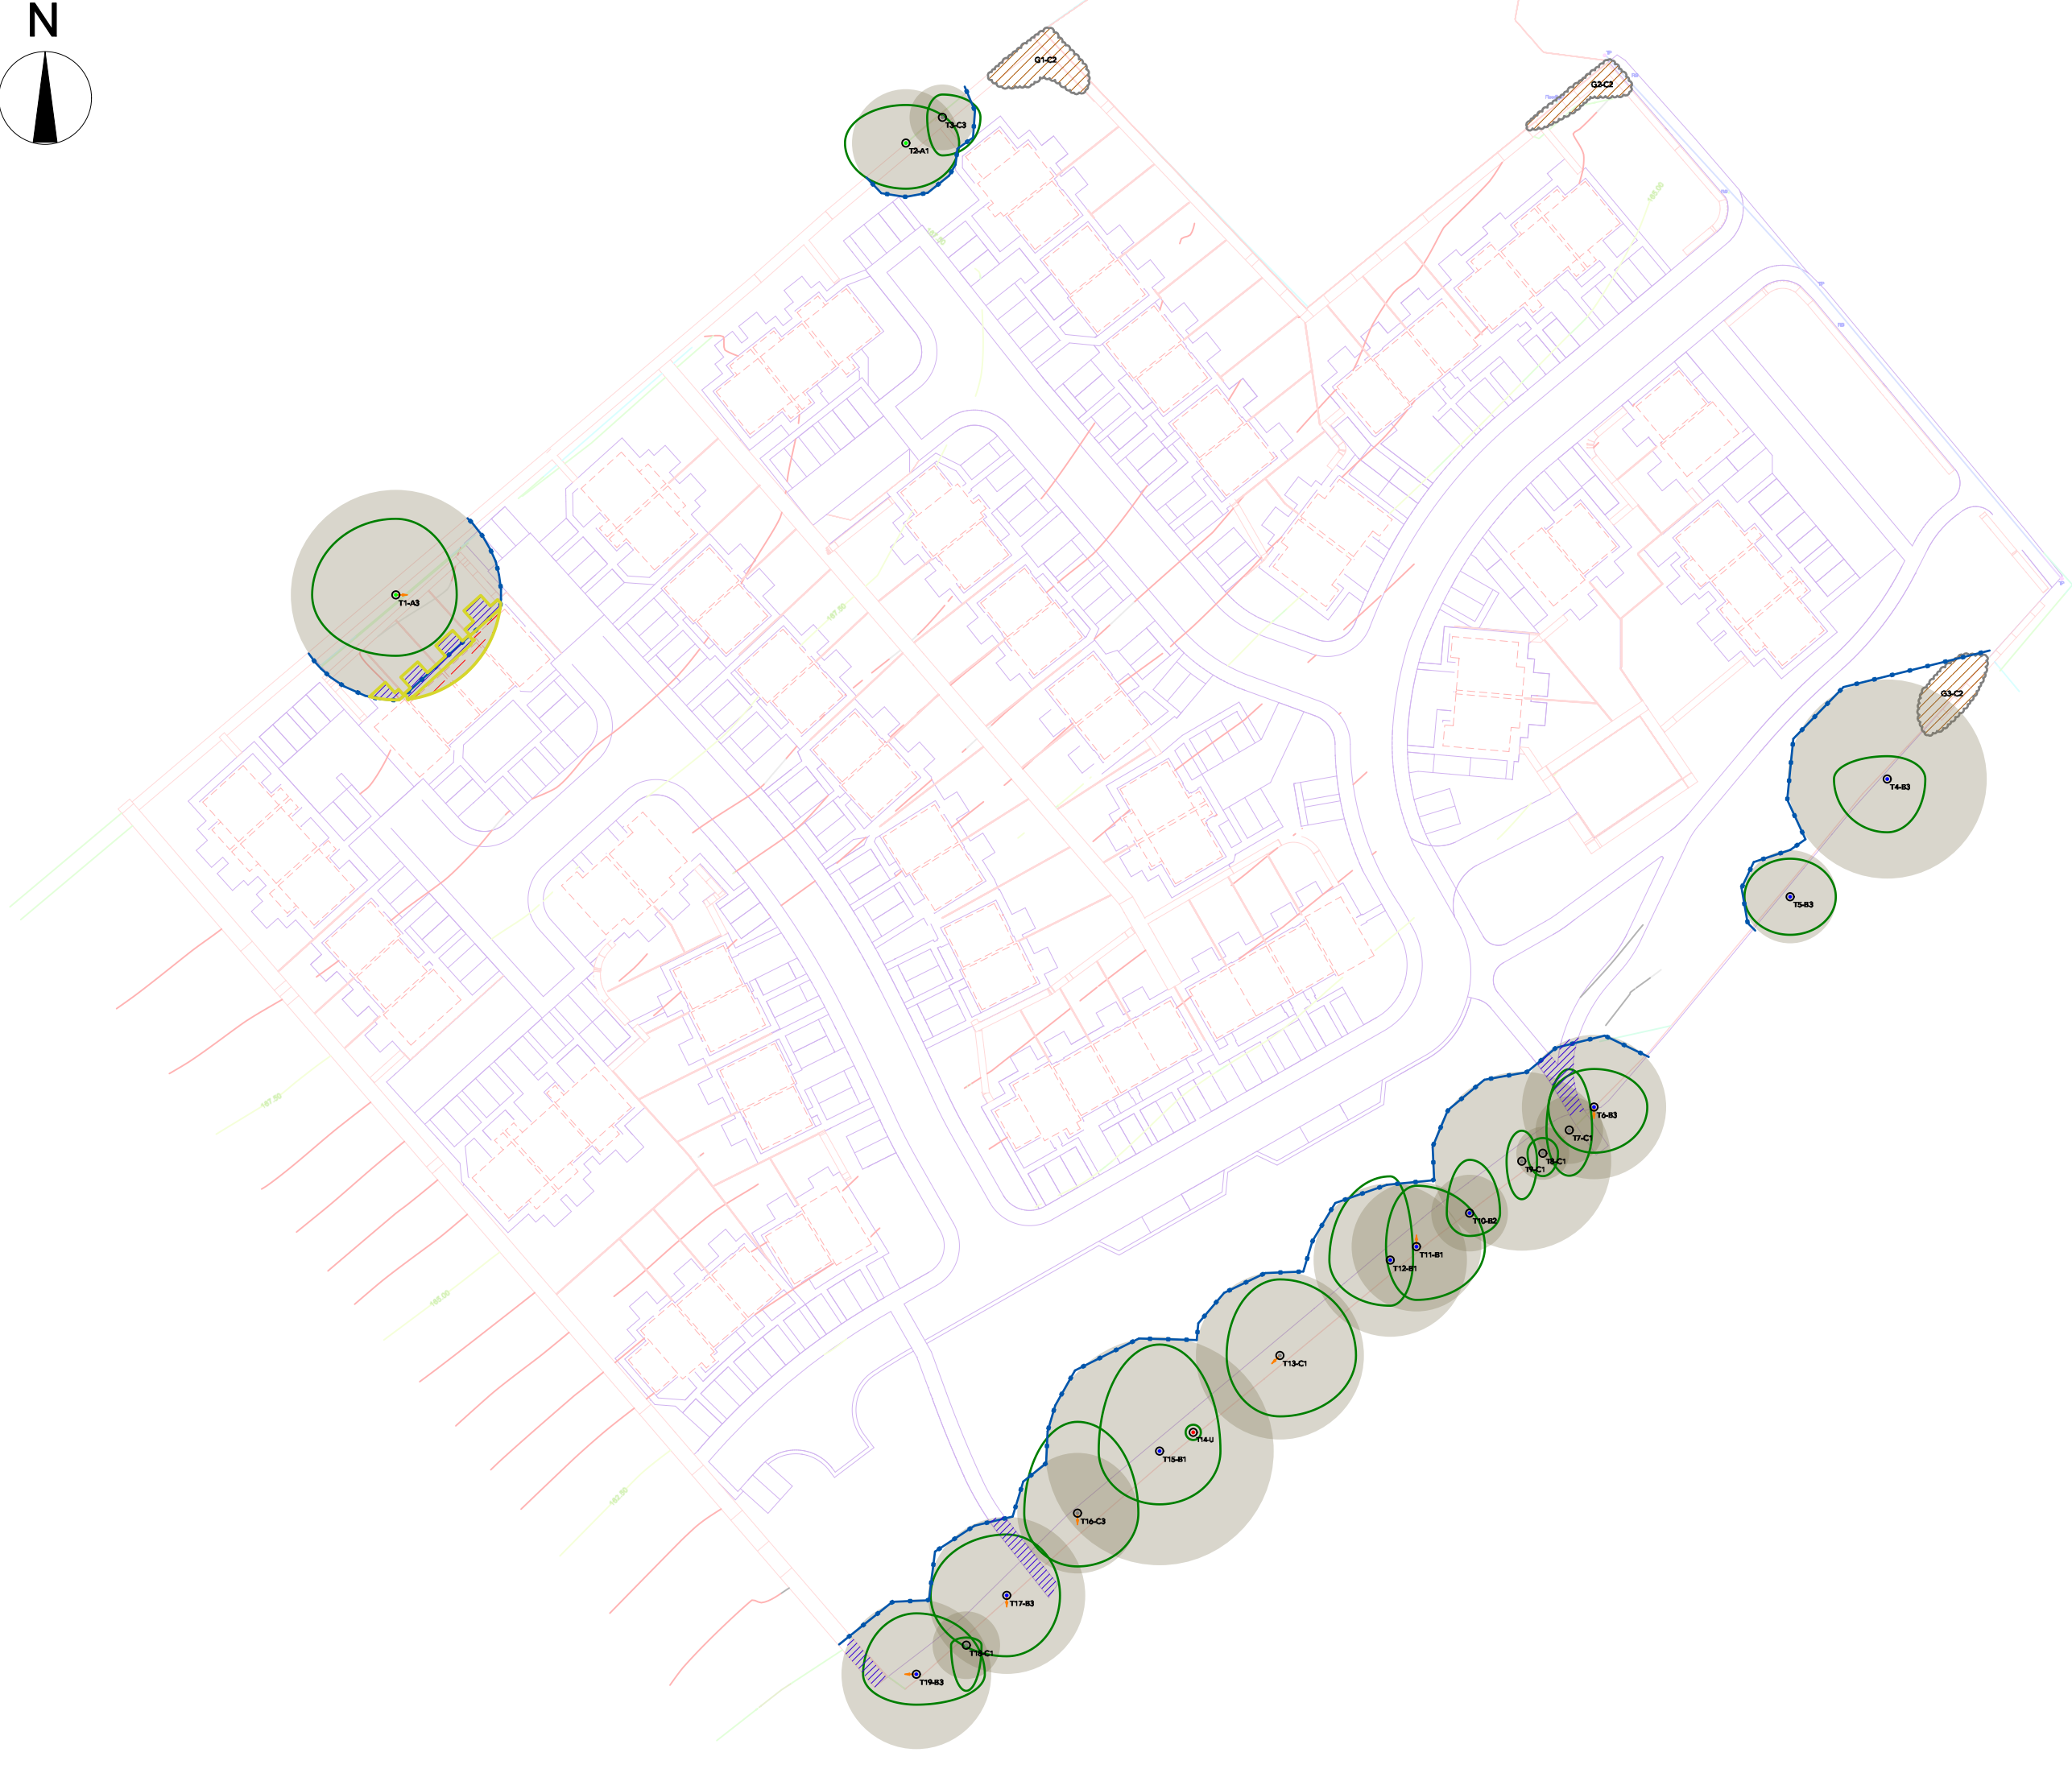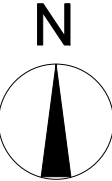

Category A Tree or Group

Category B Tree or Group

Category C Tree or Group

Tree protection fencing

RPA Surface Overlaps

Protected/Enhanced Soil

Special Surfaces (Cellweb)

1

Tree Protection Matrix Reference Location

Note: Tree colour-coding and categories are designed to comply with the conventions set out in BS 5837: 2012 'Trees in relation to design, demolition and construction. Recommendations.'

08/10/2025	B	Plans applied to C1163.003B
03/08/2025	A	Draft Plan to inform design

Date	No.	Zone	Revision Notes
------	-----	------	----------------

WEST COAST

arboriculture &
land planning ltd

Contact

West Coast Arboriculture & Land Planning Ltd
13b Ash Court
Ffordd y Llyn
Parc Menai
Bangor
LL57 4DF
www.westcoast-land.co.uk

Project Title

Coed Poncen
Corwen

Sheet Title

Tree Protection Plan

Sheet Scale	1:800	Sheet Number	3 of 3
Drawn By	SF	Reviewed By	SF
Sheet No.	WAL_25_023_AIA	Rev.	B
File Name	Corwen AIA.vwx		
Status code	IFR: Issued for Review		