


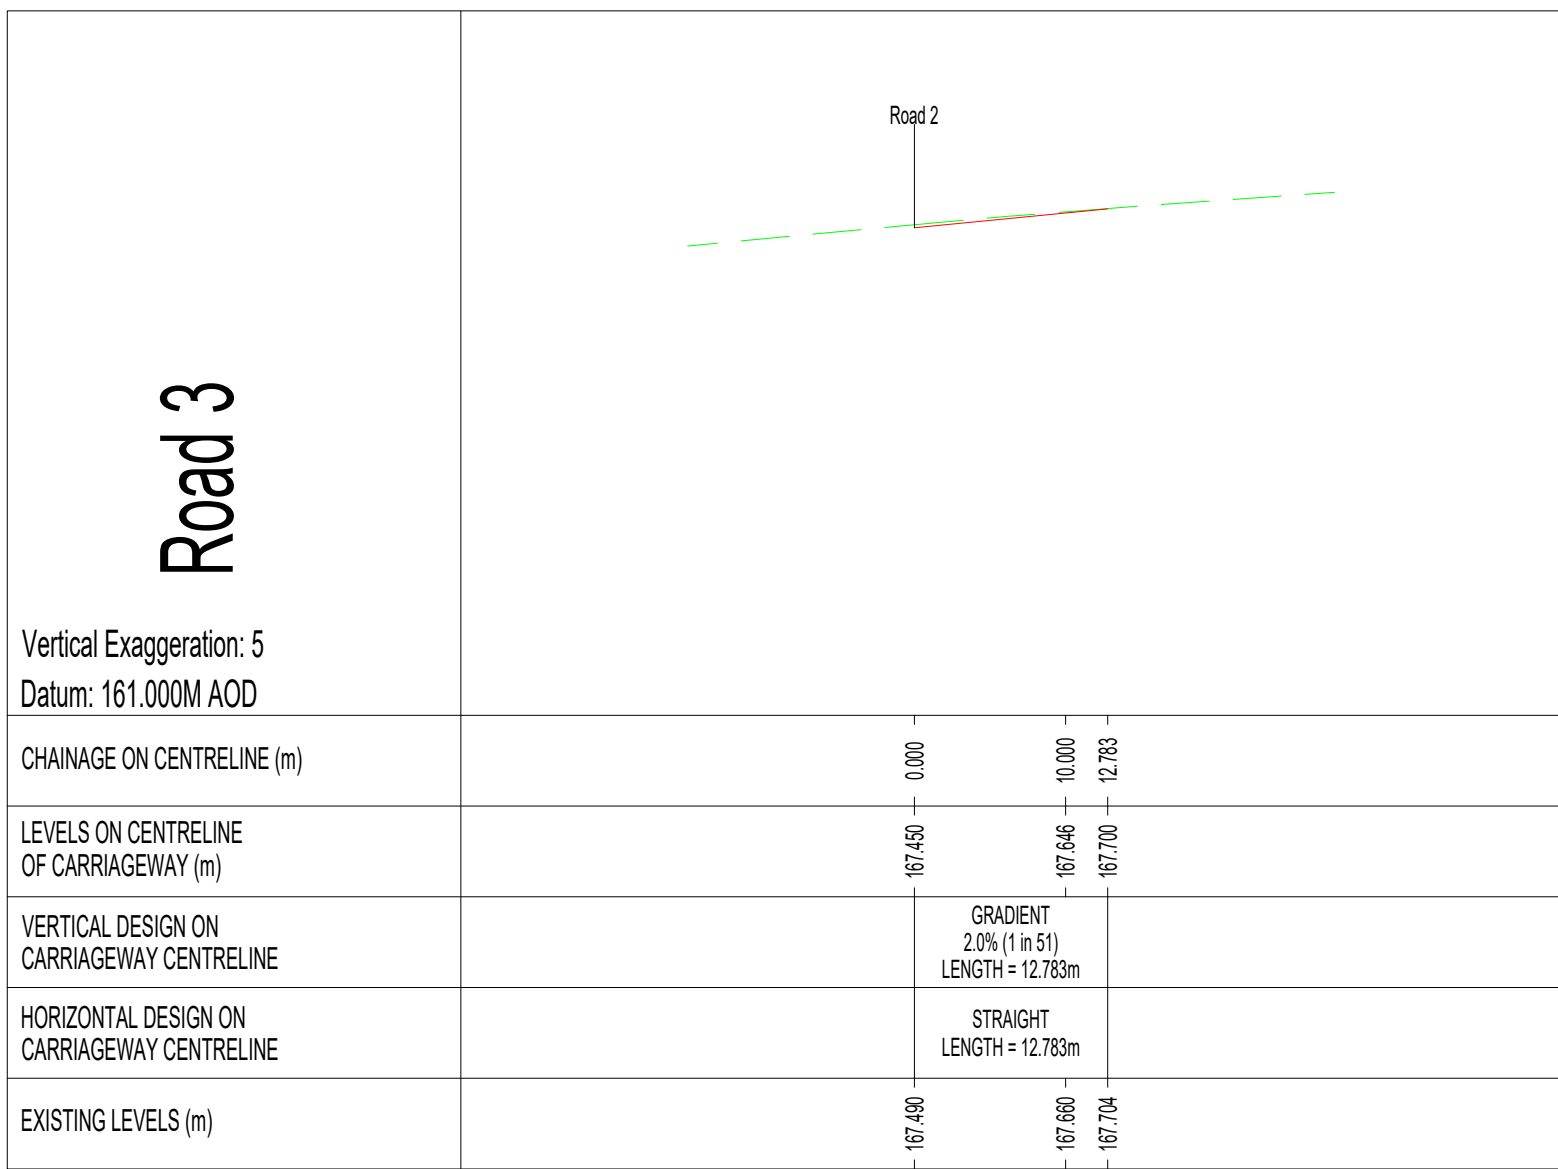


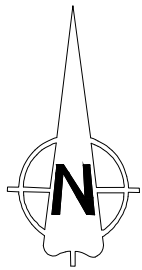


ROAD 3 - LONGITUDINAL SECTION (CHAINAGE 0.00m TO END)
SCALE H 1:500, V 1:100: 161.00m AOD

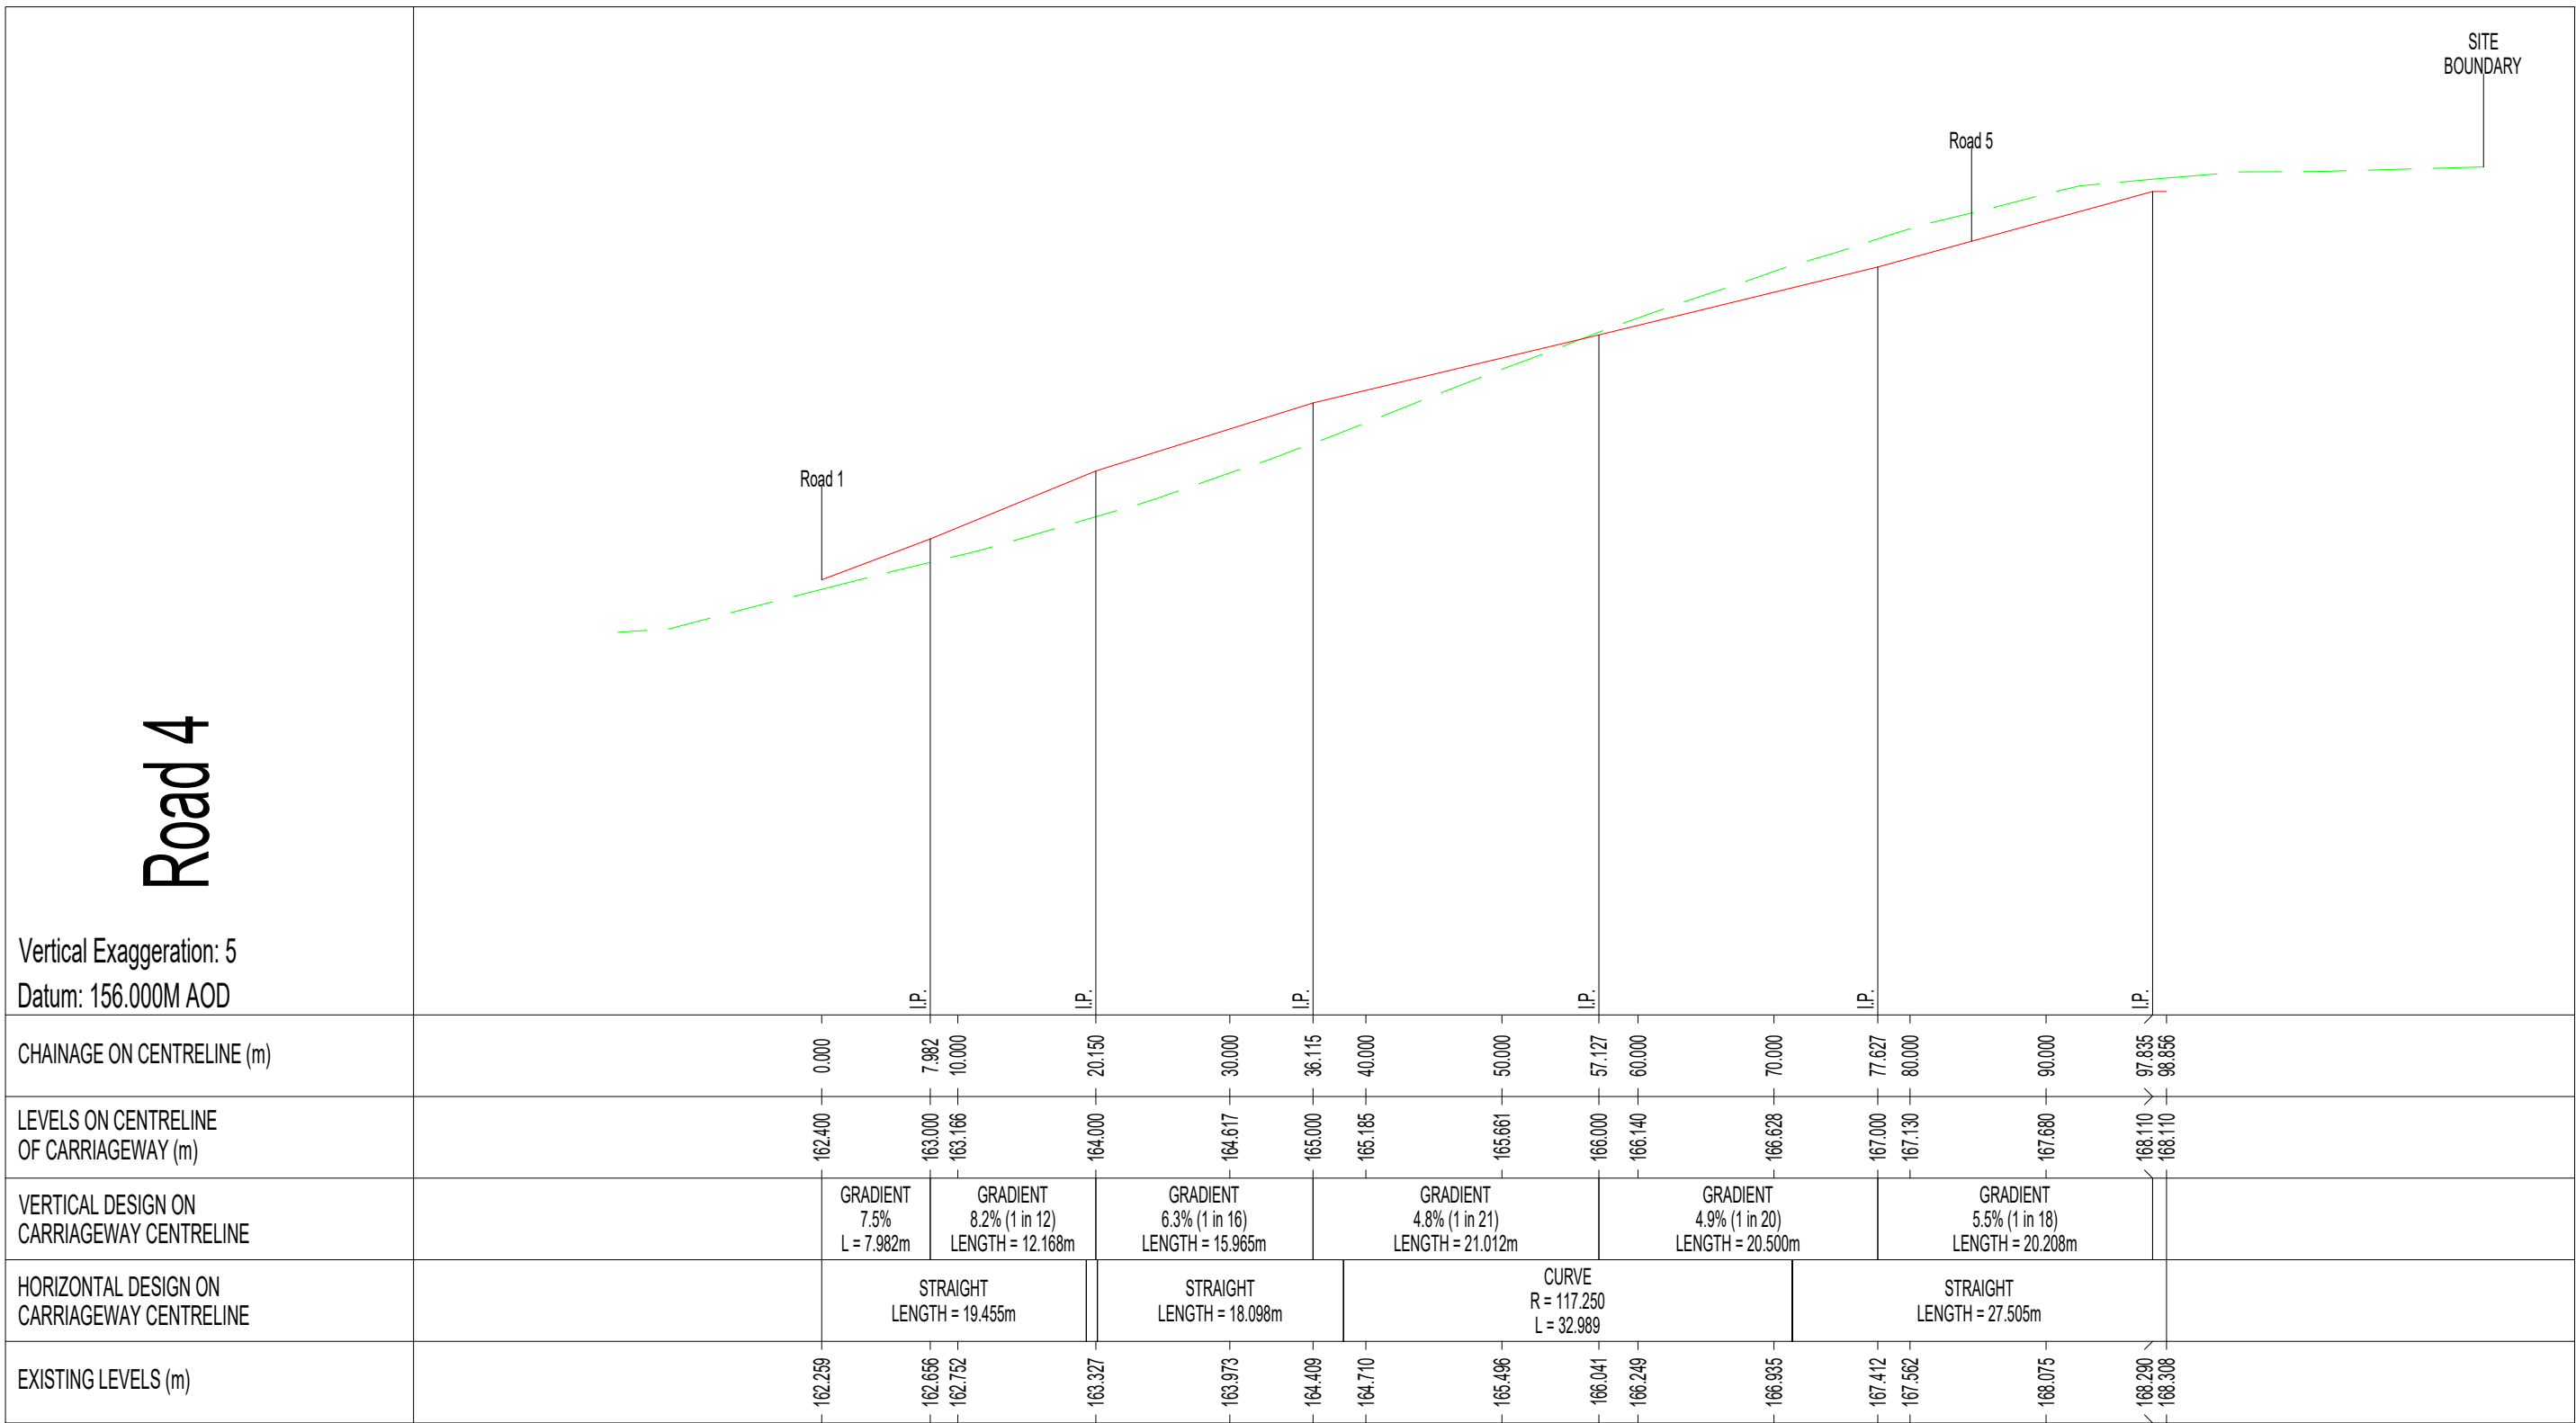

ROAD 4 - LONGITUDINAL SECTION (CHAINAGE 0.00m TO END)
SCALE H 1:500, V 1:100: 156.00m AOD

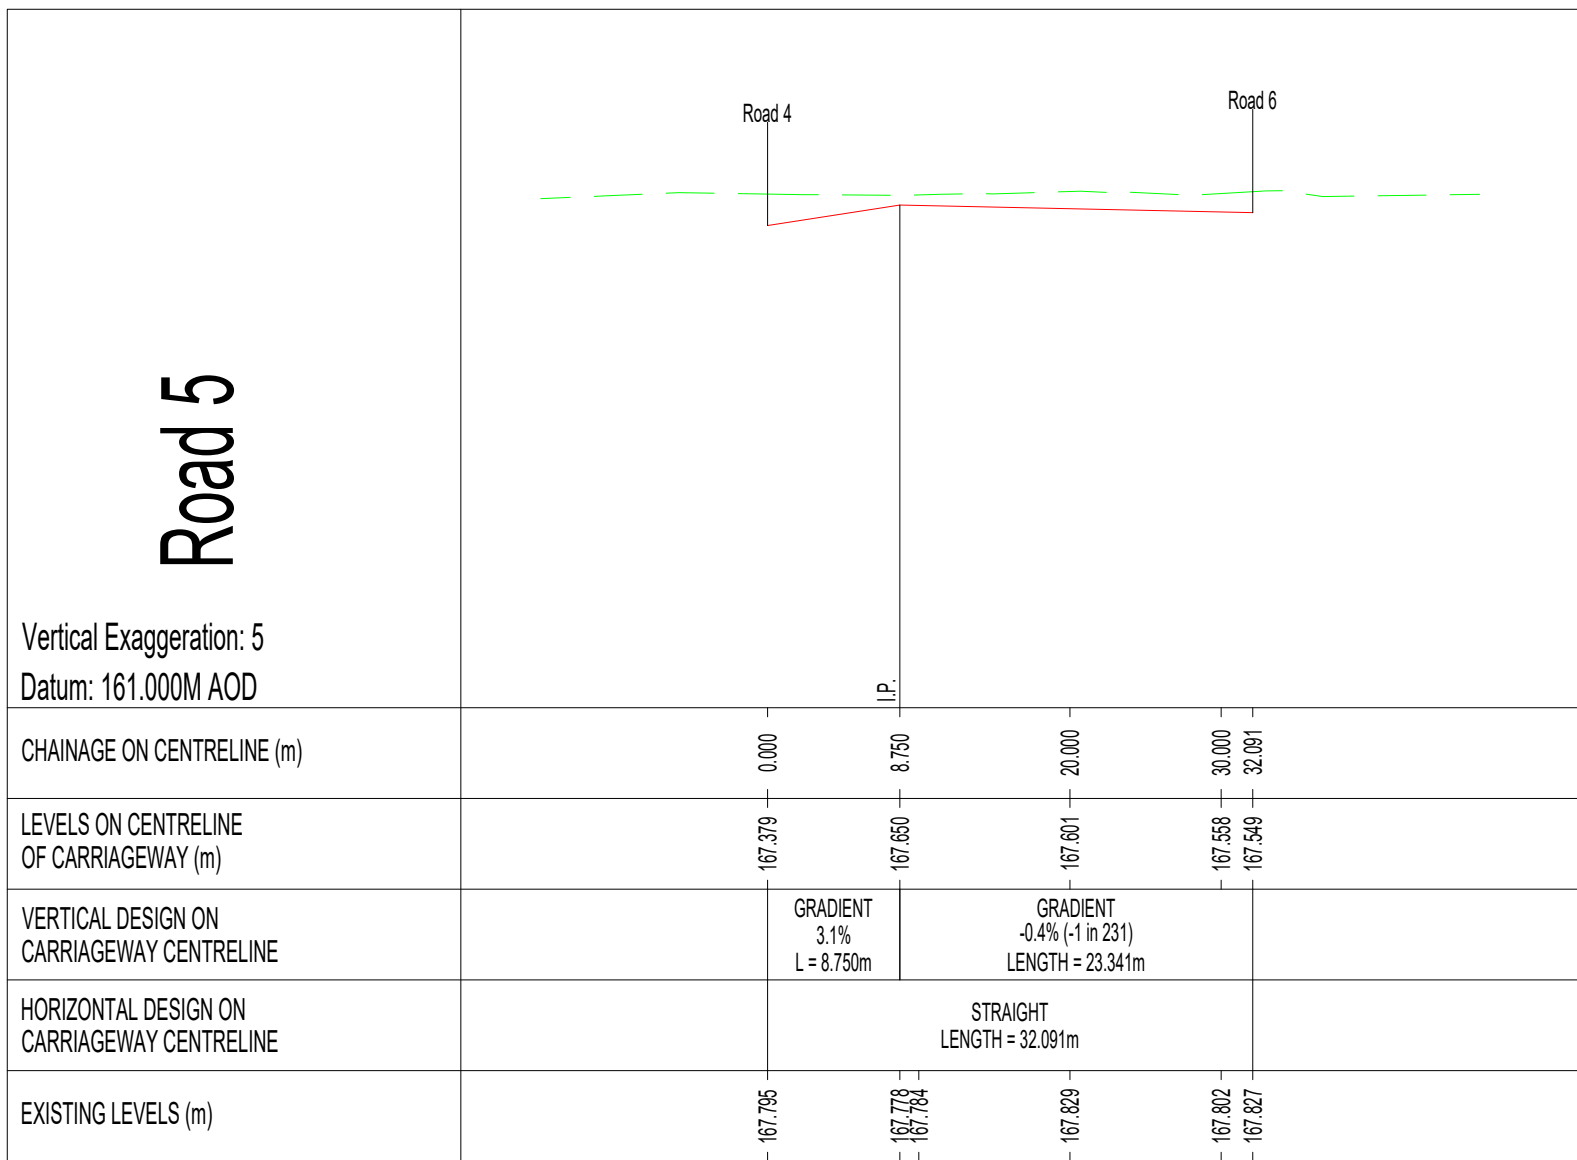

ROAD 5 - LONGITUDINAL SECTION (CHAINAGE 0.00m TO END)
SCALE H 1:500, V 1:100: 161.00m AOD

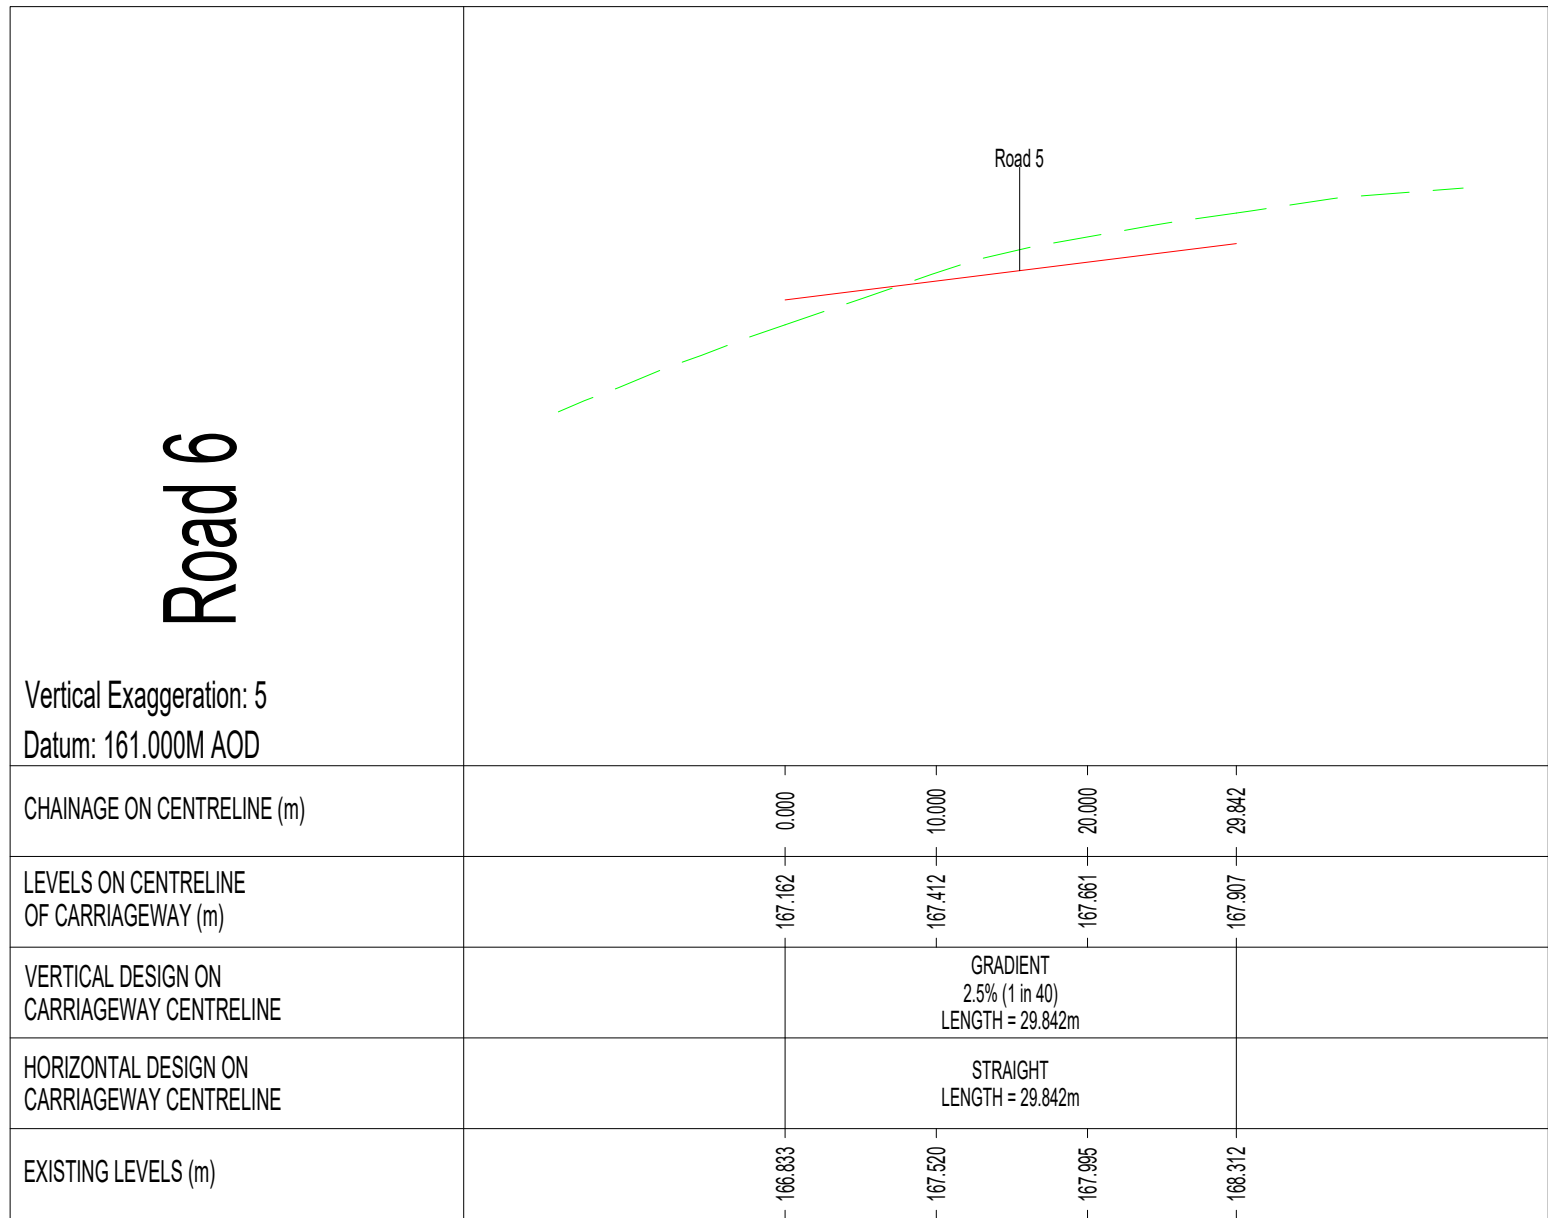

ROAD 6 - LONGITUDINAL SECTION (CHAINAGE 0.00m TO END)
SCALE H 1:500, V 1:100: 161.00m AOD



NOTES

- ALL DIMENSIONS IN MILLIMETRES AND ALL LEVELS IN METRES ABOVE ORDNANCE DATUM UNLESS SHOWN OTHERWISE.
- THIS DESIGN IS PROPOSED ON THE BASIS OF CLIENT BRIEF, SPECIFICATIONS, BEST PRACTICE AND RISK REDUCTION / ELIMINATION. THE DESIGNER MUST BE CONSULTED ON ANY PROPOSED CHANGES, BEFORE THEY ARE CONSIDERED FOR IMPLEMENTATION.
- THE INDICATED ROAD PROFILE IS BASED ON THE ARCHITECTS PROPOSED LEVELS AND IS SUBJECT TO REVIEW TO OBTAIN APPROPRIATE SURFACE PROFILES TO ENSURE ADEQUATE DRAINAGE

KEY

- PROPOSED ROAD PROFILE
- EXISTING GROUND LEVEL

SITE LOCATION

GRID REFERENCE: 307258, 344696
SITE ADDRESS: CLAWDD PONCEN,
CORWEN,
DENBIGHSHIRE
LL21 9YB

CAUTION: THE MANAGEMENT AND DESIGN OF ANY AND ALL TEMPORARY WORKS REQUIRED TO EXECUTE THIS DESIGN ARE THE RESPONSIBILITY OF THE CONTRACTOR.

P01	13/10/25	FIRST ISSUE	AV	AC	NJ
REV	DATE	DESCRIPTION	ORG	CHK	APP

CLIENT

Williams
Homes (Bala) Ltd

PRINCIPAL DESIGNER

AINSLEY GOMMON ARCHITECTS

Waterco

Waterco Ltd., Eden Court,
Lon Parcw Business Park, Ruthin LL15 1NJ

tel (+44) 1824 702220
www.waterco.co.uk

SCHEME

CLAWDD PONCEN,
CORWEN

TITLE

OUTLINE HIGHWAY
VERTICAL ALIGNMENTS SHEET 2 OF 2

ORIGINATOR A.VALE	CHECKER A.CALDWELL	APPROVER N.JONES
STATUS PRELIMINARY		
SCALE / SHEET SIZE AS SHOWN / A1		REV P01
DRAWING NUMBER 16722-2211		