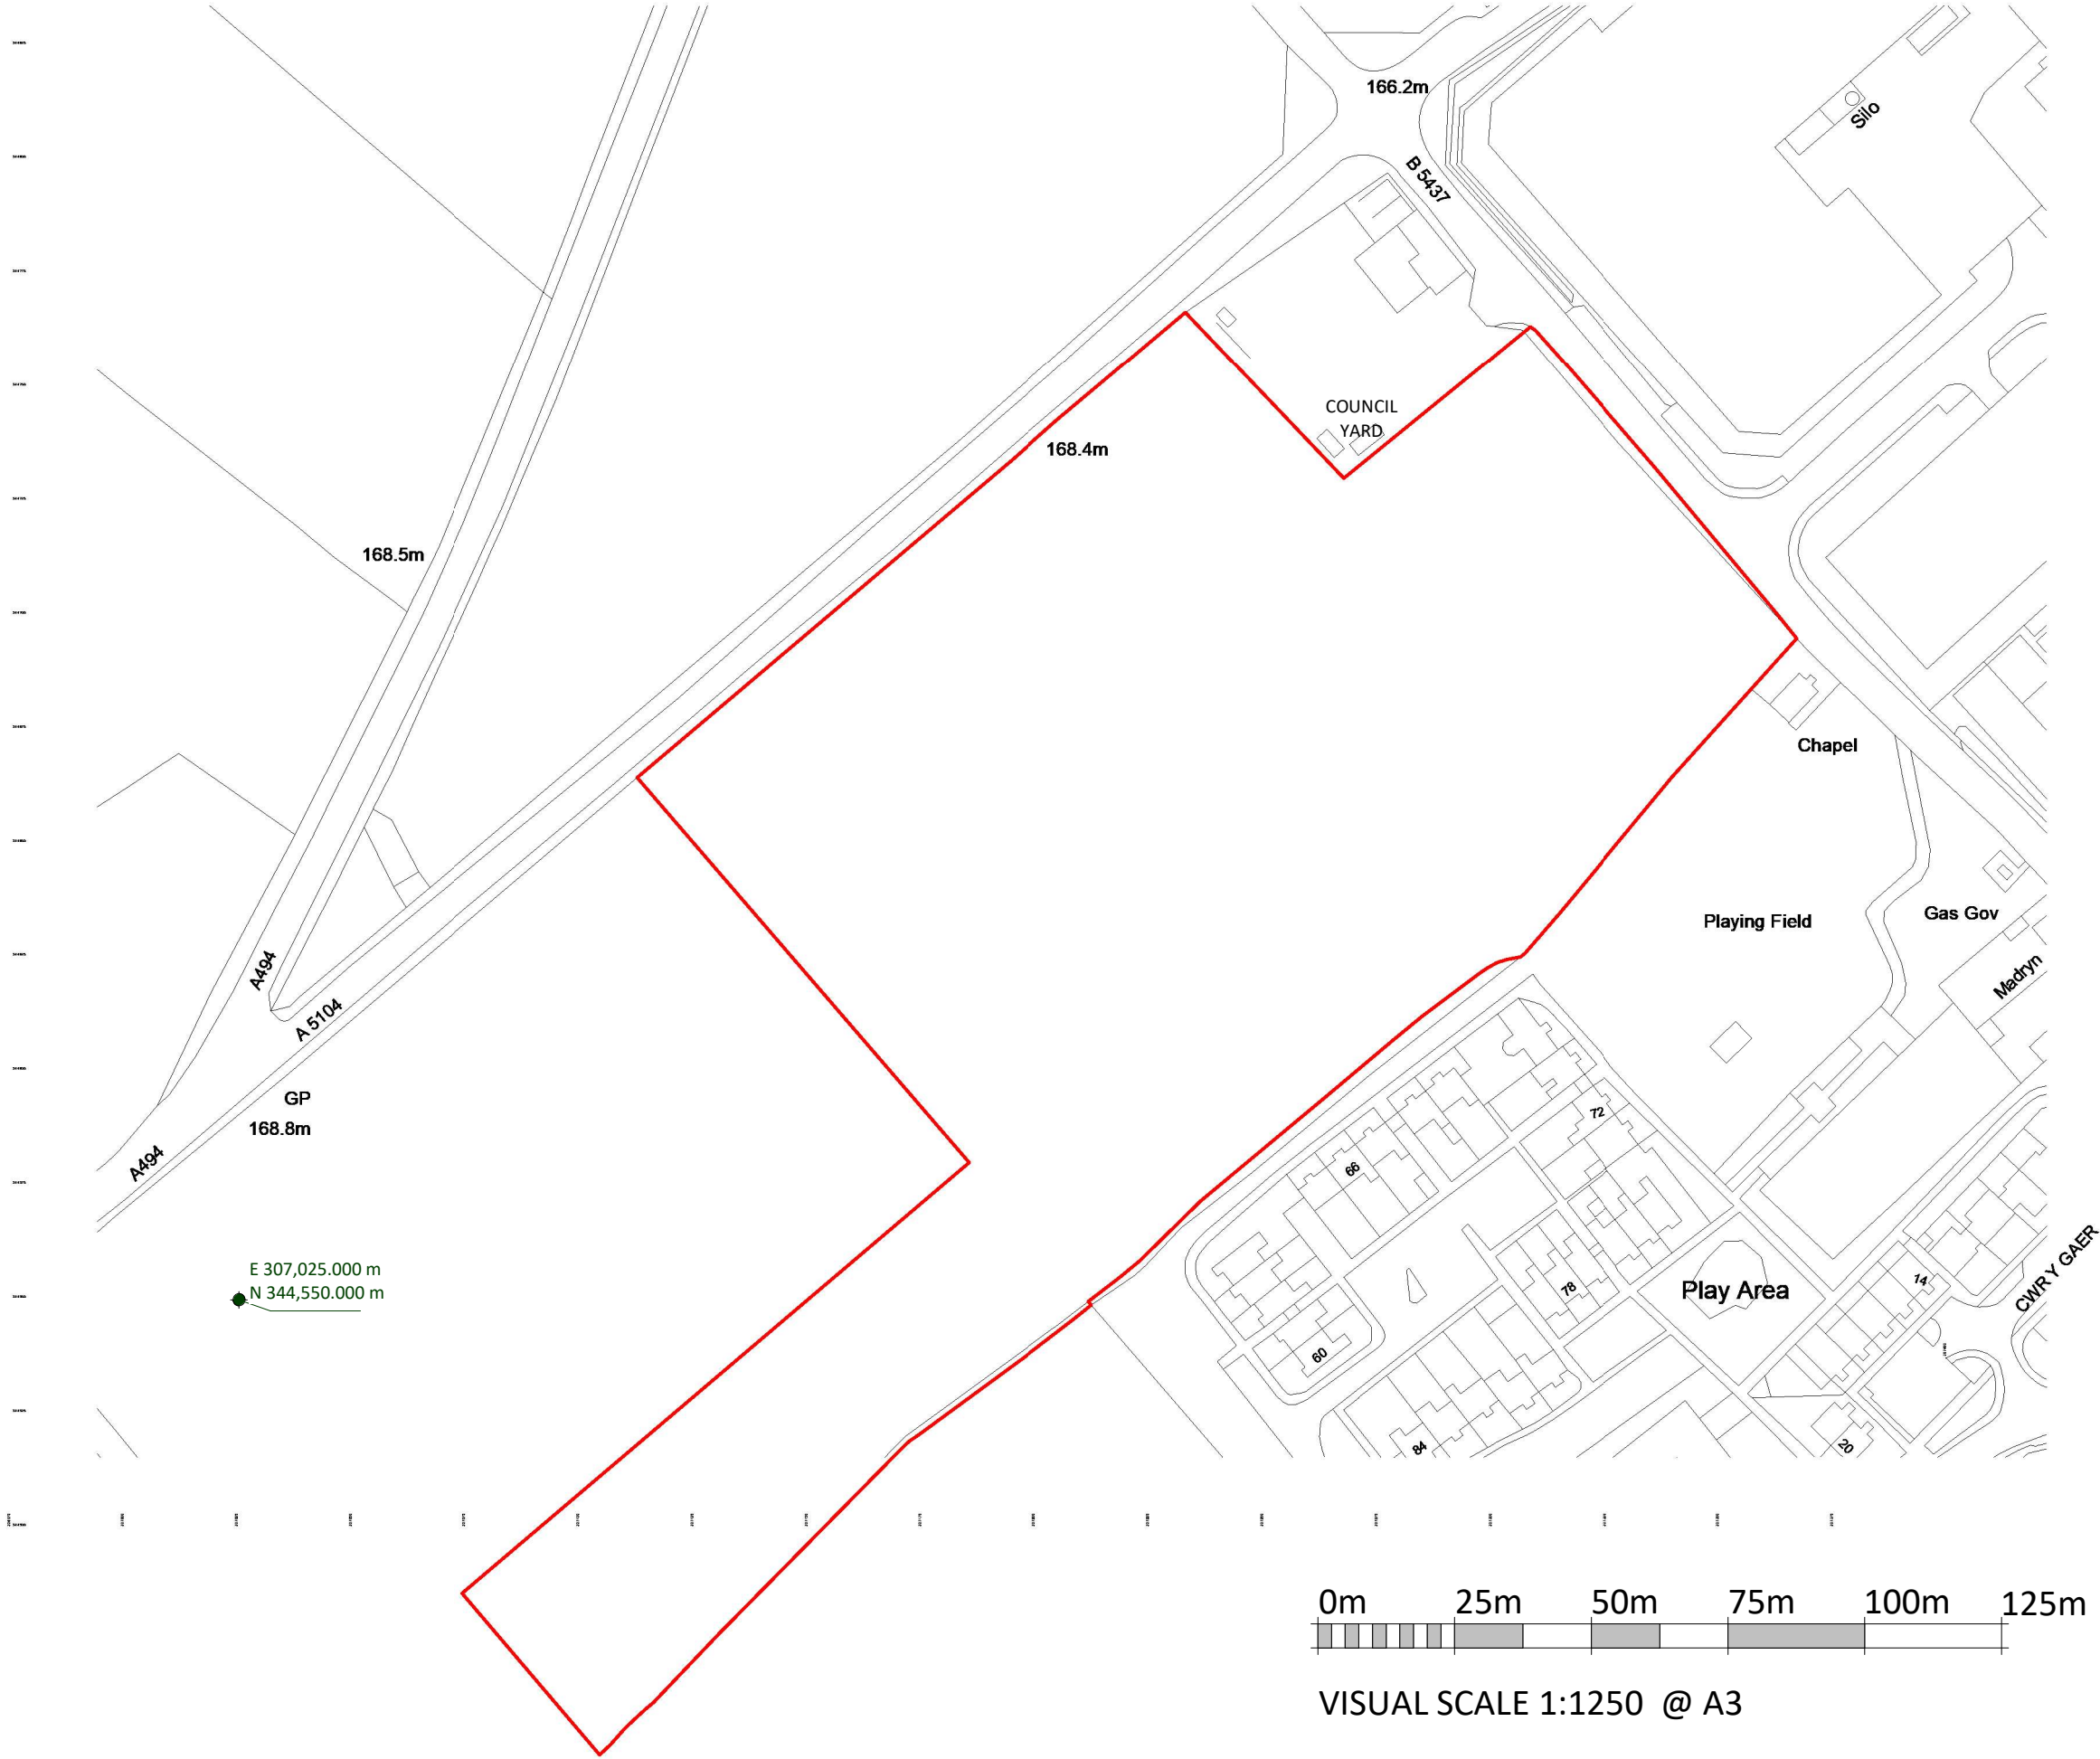


A	PAC ISSUE	10/10/25	ED
REV	DESCRIPTION	DATE	BY

THIS DRAWING IS THE COPYRIGHT OF AINSLEY GOMMON ARCHITECTS. CHECK ALL DIMENSIONS ON SITE. DISCREPANCIES TO BE NOTIFIED TO ARCHITECT. ELEMENTS OF STRUCTURE SHOWN ARE INDICATIVE AND FOR GUIDANCE. FINAL DESIGN TO BE AS STRUCTURAL ENGINEERS DETAILS AND SPECIFICATION.

PROJECT
CLAWDD PONCEN
for WILLIAMS HOMES

DRAWING TITLE
LOCATION PLAN

SCALE	@A3	DATE	DRAWN	CHECKED
	1 : 1500	03/02/25	ED	SV

DRAWING STATUS
PLANNING

JOB No	DRAWING No	REVISION
C1163	001	A

AG

AINSLEY GOMMON
ARCHITECTS

THE OLD POLICE STATION, 15 GLYNNE WAY, HAWARDEN, CH5 3NS
Tel: 01244 537 100 | wales@agarchitects.co.uk | www.agarchitects.co.uk

Ainsley Gomon Architects Ltd. Registered in England & Wales No. 4187948
Registered Office: 1 Price Street, Hamilton Square, Birkenhead CH41 6JN

PRINTED: 10/10/2025 15:01:22

A3