



Section A

SCALE: 1 : 200




Section B

SCALE: 1 : 200



Section C

SCALE: 1 : 200

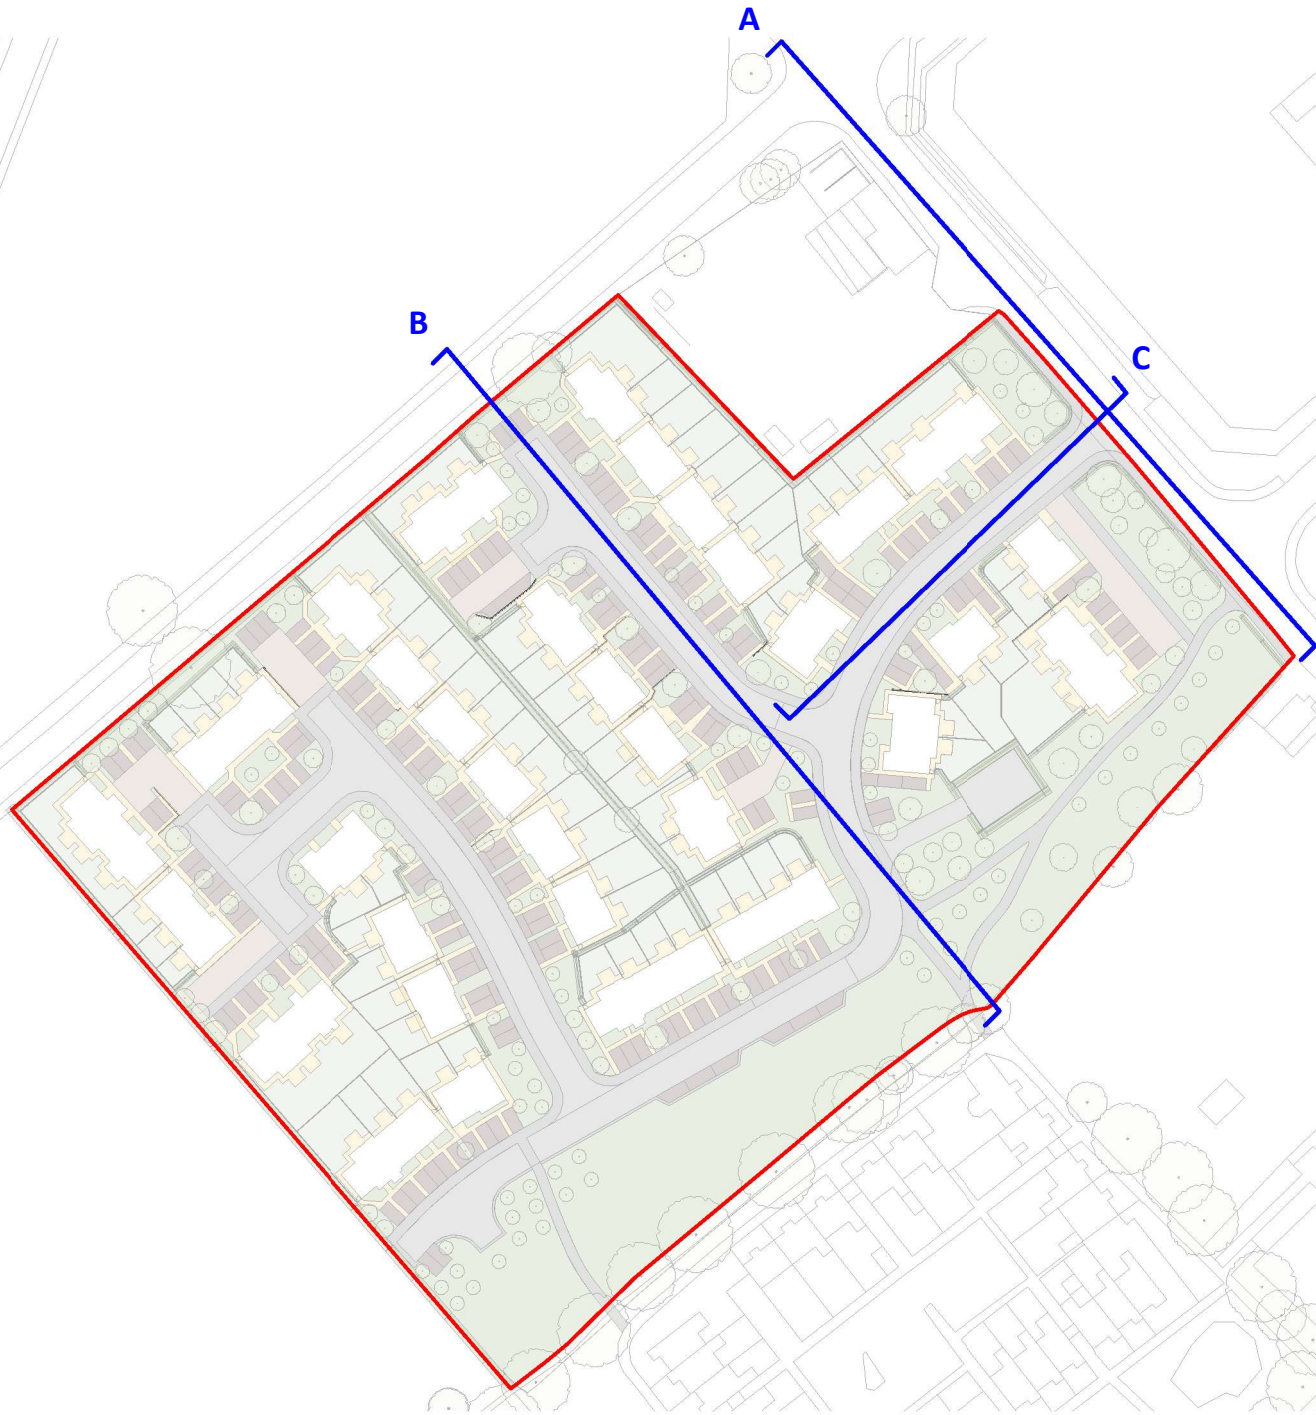

SECTION KEY

SCALE: 1 : 1500

A	PAC ISSUE	10/10/25	ED	
REV	DESCRIPTION	DATE	BY	
THIS DRAWING IS THE COPYRIGHT OF AINSLEY GOMMON ARCHITECTS. CHECK ALL DIMENSIONS ON SITE. DISCREPANCIES TO BE NOTIFIED TO ARCHITECT. ELEMENTS OF STRUCTURE SHOWN ARE INDICATIVE AND FOR GUIDANCE. FINAL DESIGN TO BE AS STRUCTURAL ENGINEERS DETAILS AND SPECIFICATION.				

PROJECT
CLAWDD PONCEN
CORWEN
for WILLIAMS HOMES

DRAWING TITLE
STREET ELEVATIONS AND
SITE SECTIONS - 1/2

SCALE	@A1	DATE	DRAWN	CHECKED
	As indicated	12/09/25	AL	ED
DRAWING STATUS	PLANNING			
JOB NO	DRAWING NO	REVISION		
C1163	004	A		



THE OLD POLICE STATION, 15 GYNNIE WAY, HAWARDEN, CH15 3HS
Tel: 01244 537 100 | wales@agarchitects.co.uk | www.agarchitects.co.uk
Ainsley Gommon Architects Ltd, Registered in England & Wales No. 4187948
Registered Office: 1 Price Street, Hamilton Square, Birkenhead CH41 6JN

PRINTED: 10/10/2025 11:20:03