




Section D  
SCALE: 1 : 200



Section E  
SCALE: 1 : 200



Section F  
SCALE: 1 : 200

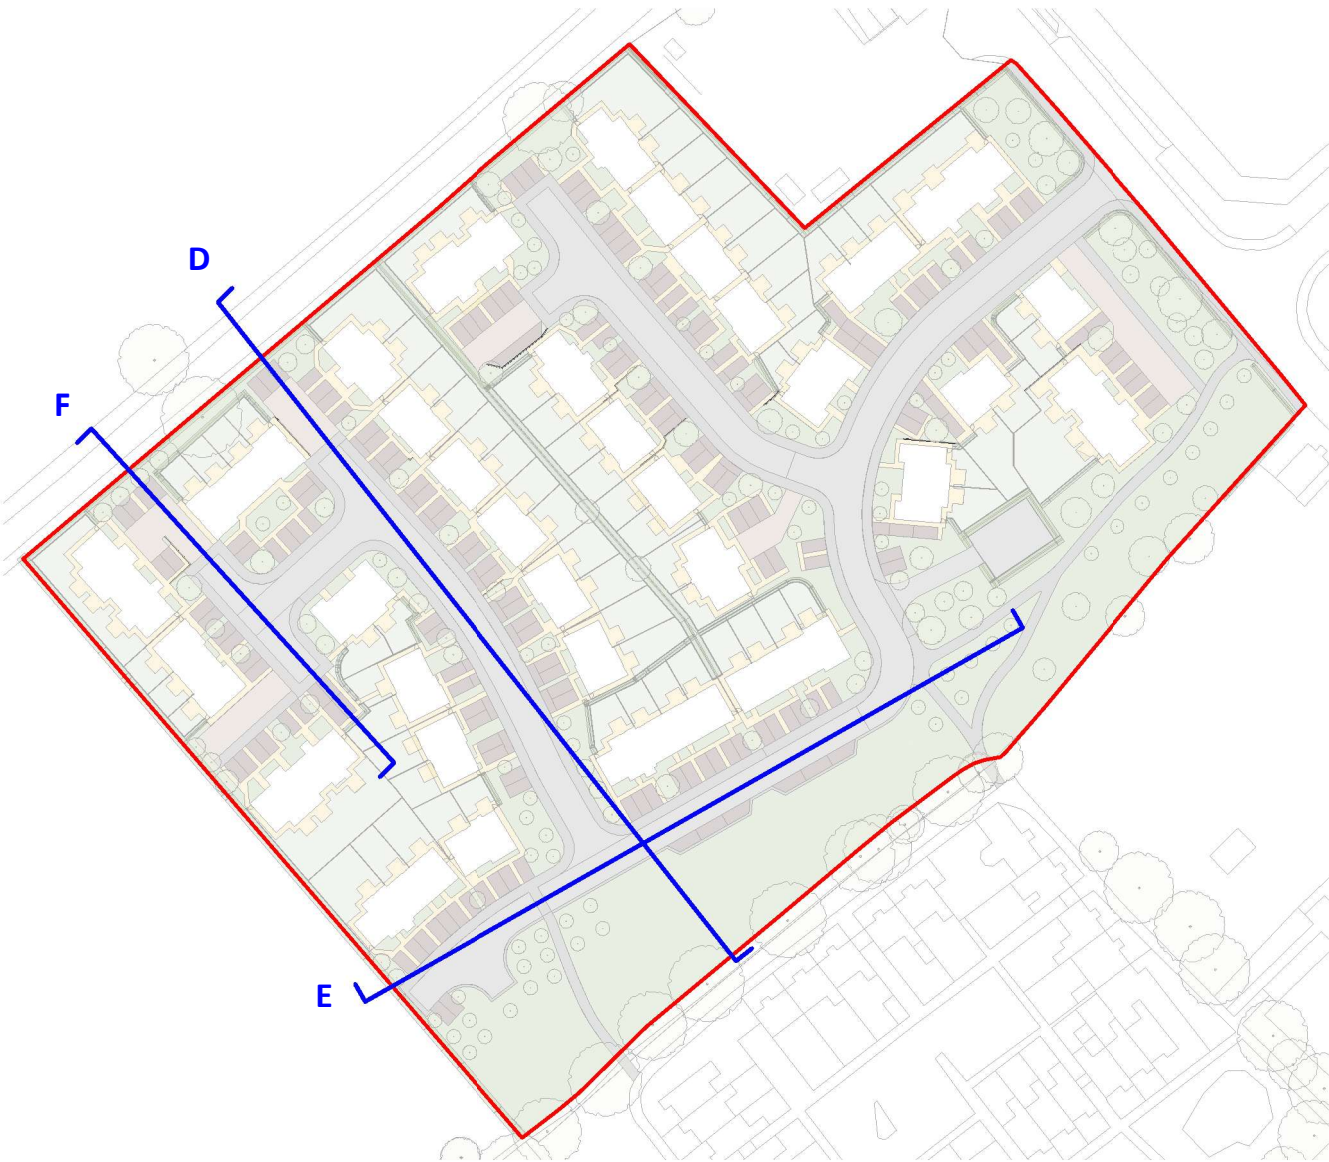

SECTION KEY  
SCALE: 1 : 1500

|     |             |           |    |          |    |
|-----|-------------|-----------|----|----------|----|
| A   |             | PAC ISSUE |    | 10/10/25 | ED |
| REV | DESCRIPTION | DATE      | BY |          |    |

THIS DRAWING IS THE COPYRIGHT OF AINSLEY GOMMON ARCHITECTS.  
CHECK ALL DIMENSIONS ON SITE. DISCREPANCIES TO BE NOTIFIED TO ARCHITECT.  
ELEMENTS OF STRUCTURE SHOWN ARE INDICATIVE AND FOR GUIDANCE.  
FINAL DESIGN TO BE AS STRUCTURAL ENGINEERS DETAILS AND SPECIFICATION.

PROJECT  
**CLAWDD PONCEN  
CORWEN  
for WILLIAMS HOMES**

DRAWING TITLE  
**STREET ELEVATIONS AND  
SITE SECTIONS - 2/2**

|       |              |          |       |         |
|-------|--------------|----------|-------|---------|
| SCALE | @A1          | DATE     | DRAWN | CHECKED |
|       | As indicated | 12/09/25 | AL    | ED      |

DRAWING STATUS  
**PLANNING**

|        |            |          |
|--------|------------|----------|
| JOB NO | DRAWING NO | REVISION |
| C1163  | 005        | A        |

**AG** | **A** **AINSLEY GOMMON ARCHITECTS**

THE OLD POLICE STATION, 15 GLYNNE WAY, HAWARDEN, CH5 3HS  
Tel: 01244 537 100 | [wales@agarchitects.co.uk](mailto:wales@agarchitects.co.uk) | [www.agarchitects.co.uk](http://www.agarchitects.co.uk)  
Ainsley Gommon Architects Ltd. Registered in England & Wales No. 4187948  
Registered Office: 1 Price Street, Hamilton Square, Birkenhead CH41 6JN

PRINTED: 10/10/2025 11:21:35