



NOTES / KEY:


- EXISTING ROAD LEVELS
- PROPOSED ROAD LEVELS
- PROPOSED FFL
- PROPOSED EXTERNAL LEVELS

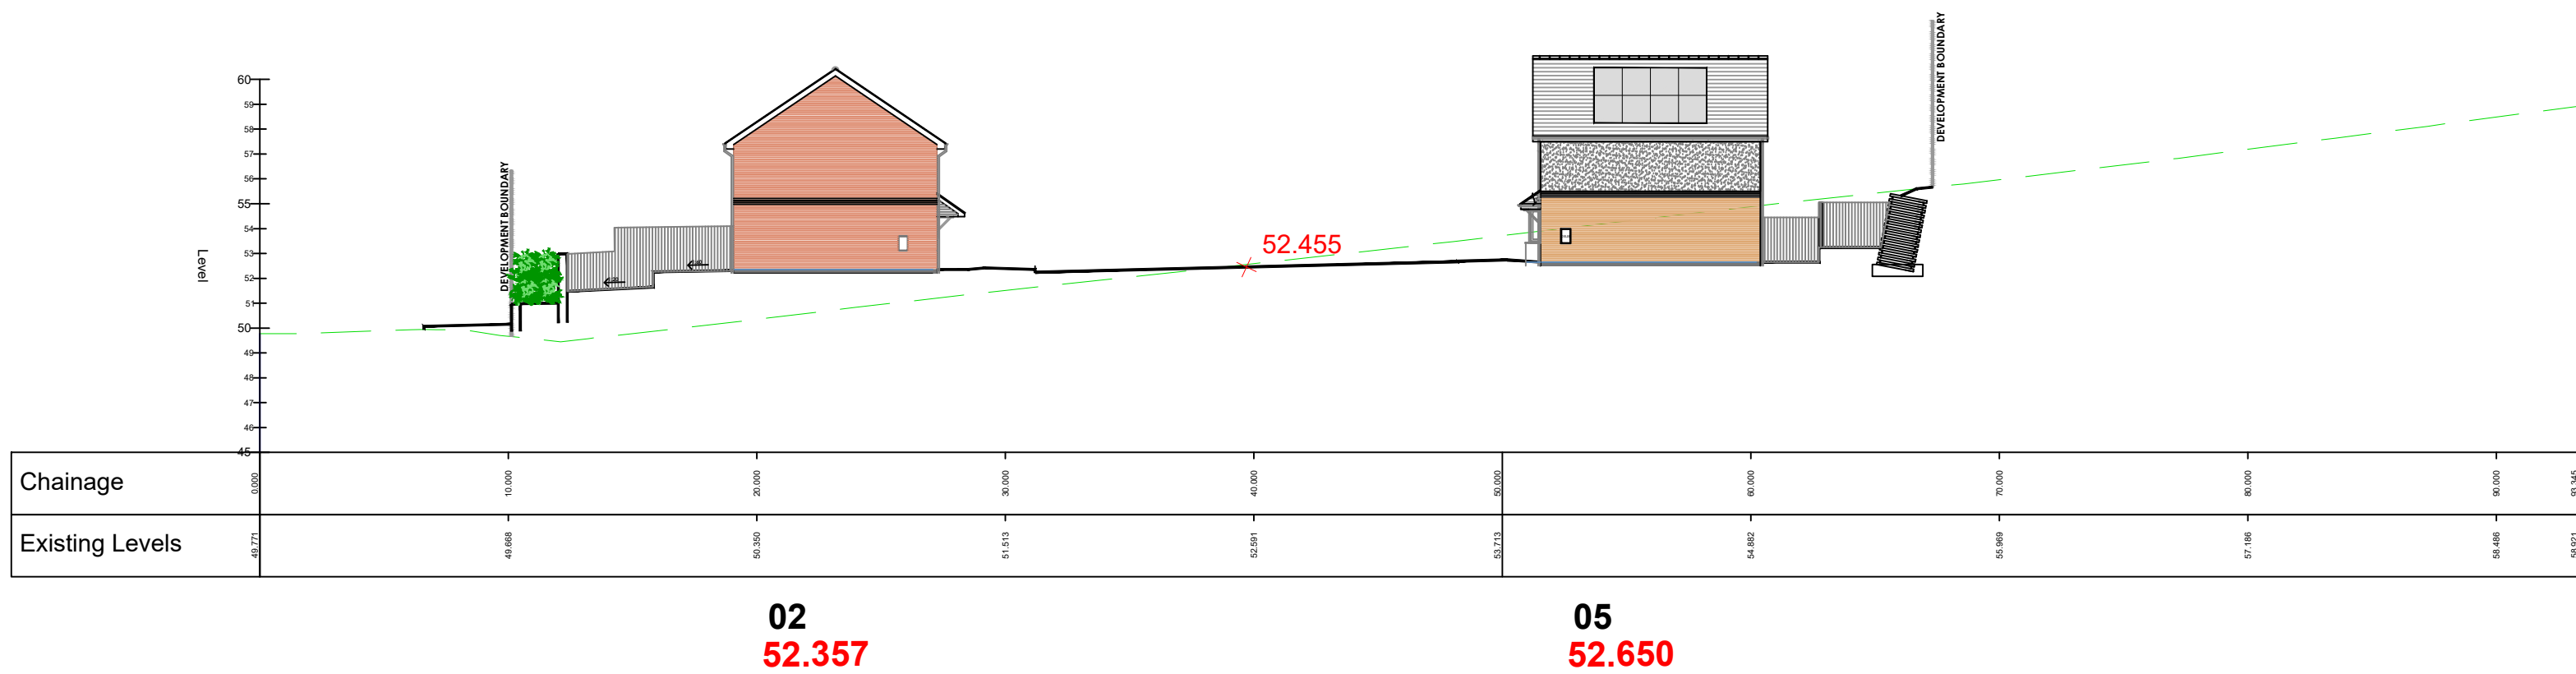


SECTION 1

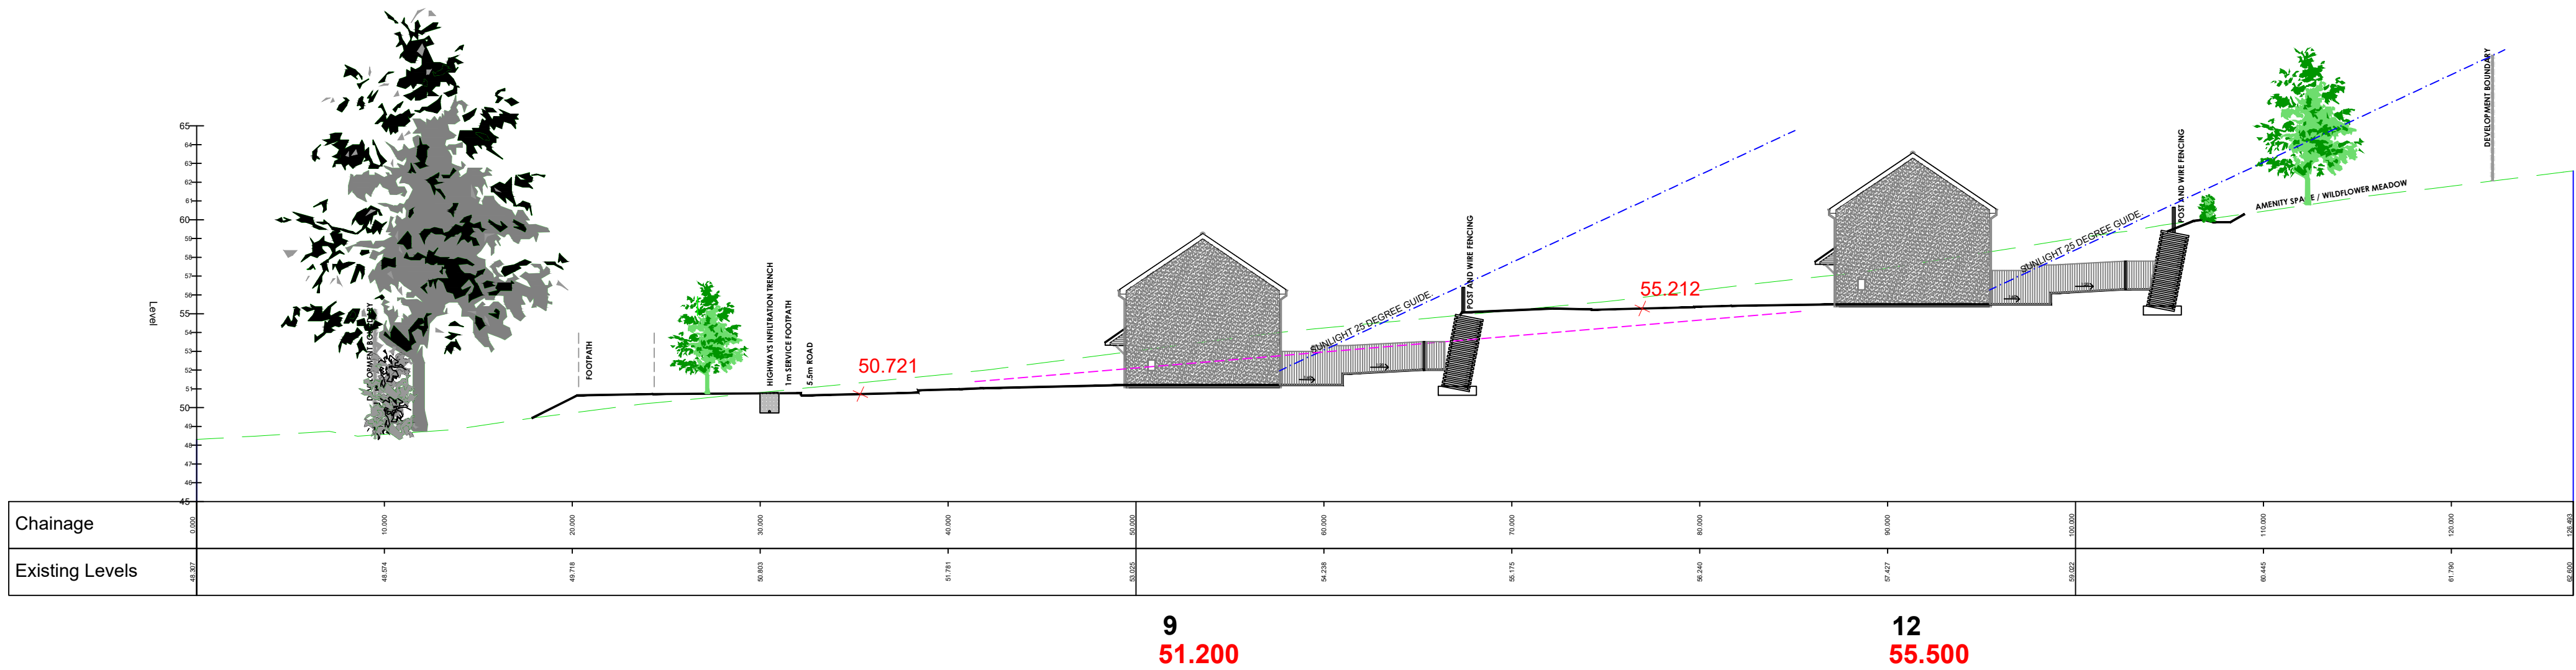

SECTION 2

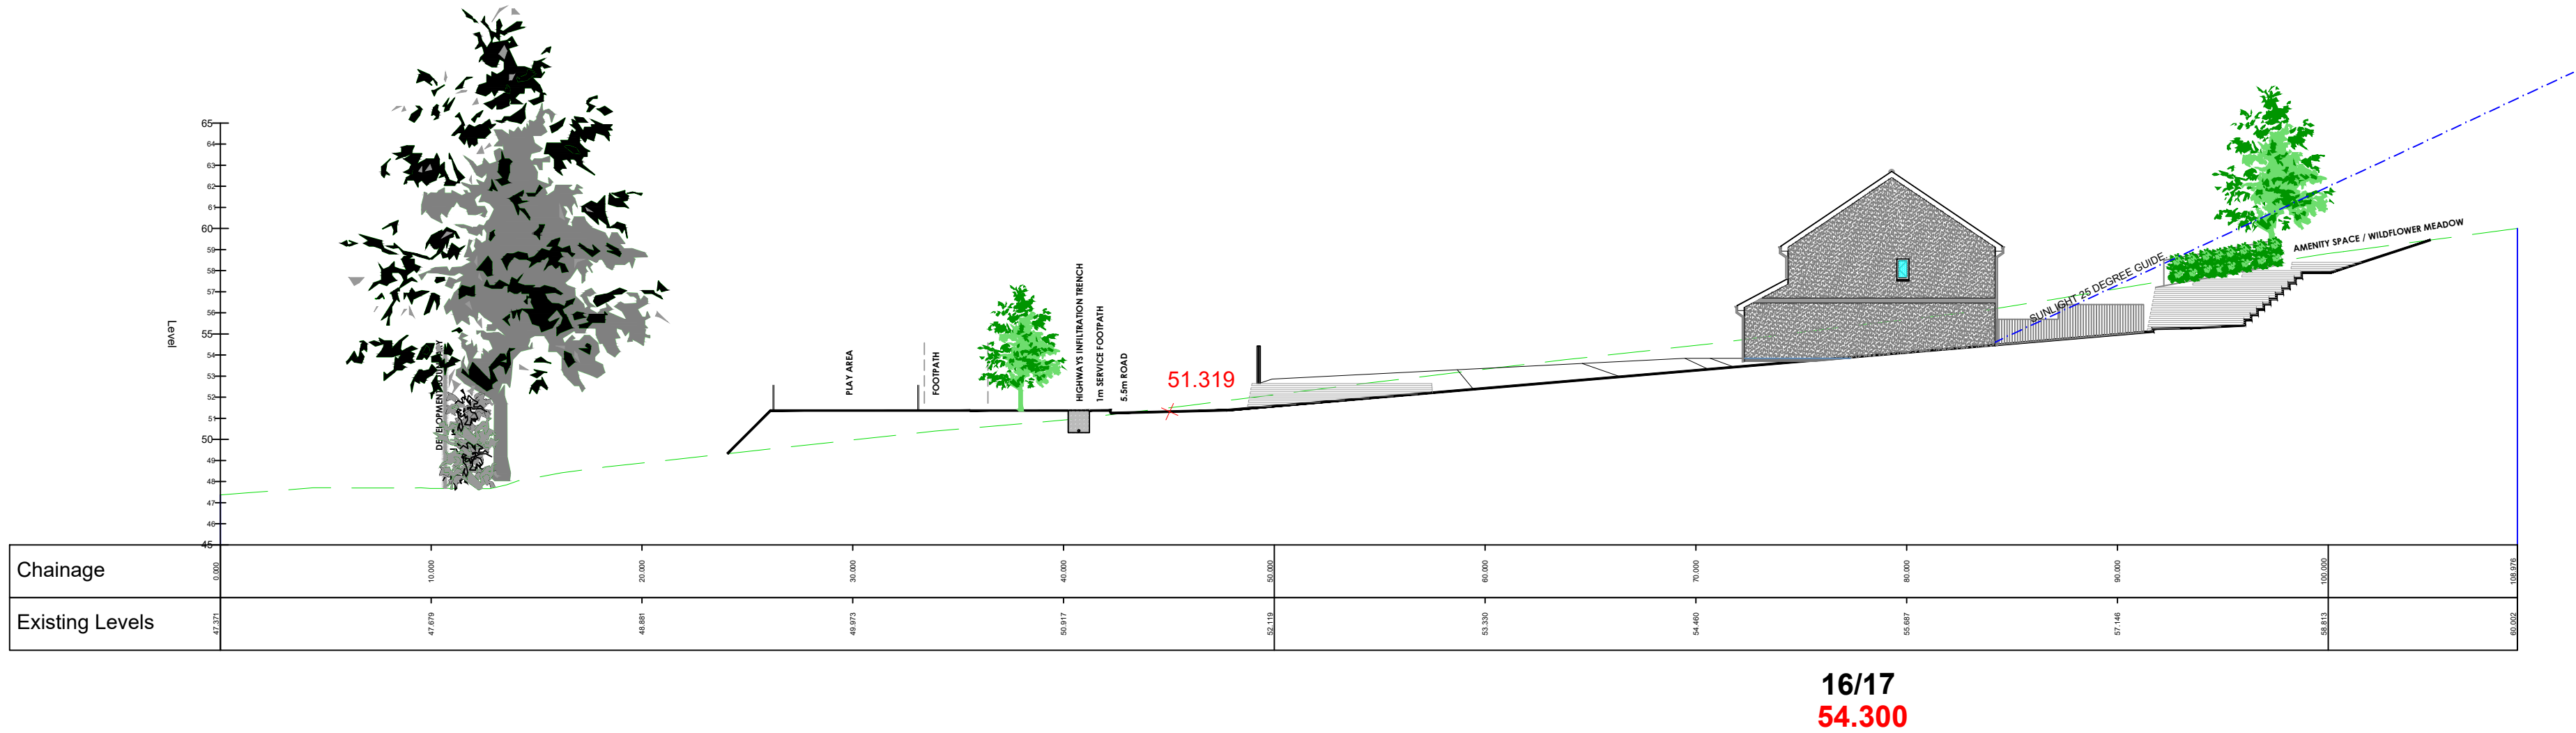

SECTION 3

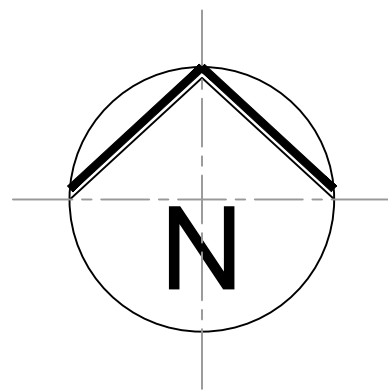

C	GENERAL REVISIONS	JHG	18/12/25
B	GENERAL REVISIONS	JHG	13/10/25
A	FIRST ISSUE	JHG	30/09/25

REVISIONS

FOR APPROVAL



beechdevelopments

Beech Developments (NW) Ltd
Anson House
1 Cash Llyn
Llandudno Junction
Conwy
LL31 9LS

www.beech-developments.co.uk

LLANRWST ROAD

OFF LLANRWST ROAD

GYFFIN
CONWY

REGRADE SECTIONS

BD0157-RL-02


DRAWN BY DRAWING DATE APPROVED BY
~ 30/09/25 ~

SCALE
1:250 AT A1


REVISION

NOTES / KEY:


- 00.000 EXISTING ROAD LEVELS
- 00.000 PROPOSED ROAD LEVELS
- 00.000 PROPOSED FFL
- 00.000 PROPOSED EXTERNAL LEVELS

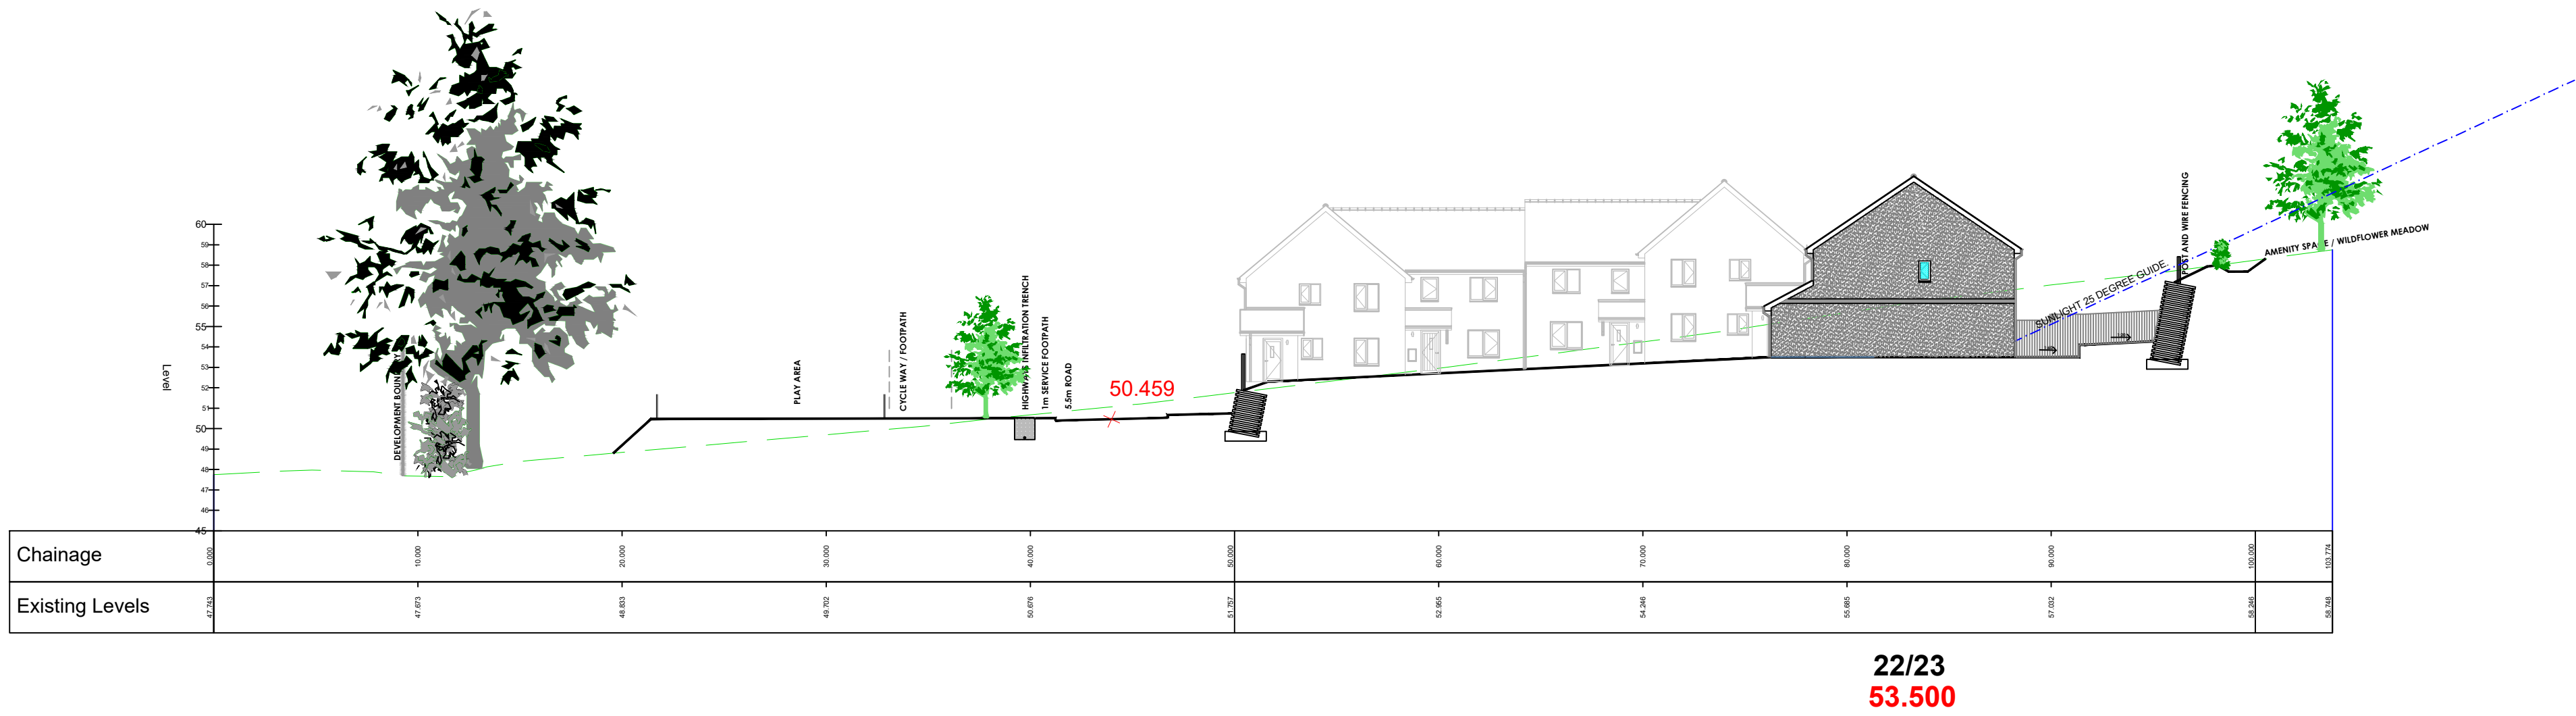


SECTION 4

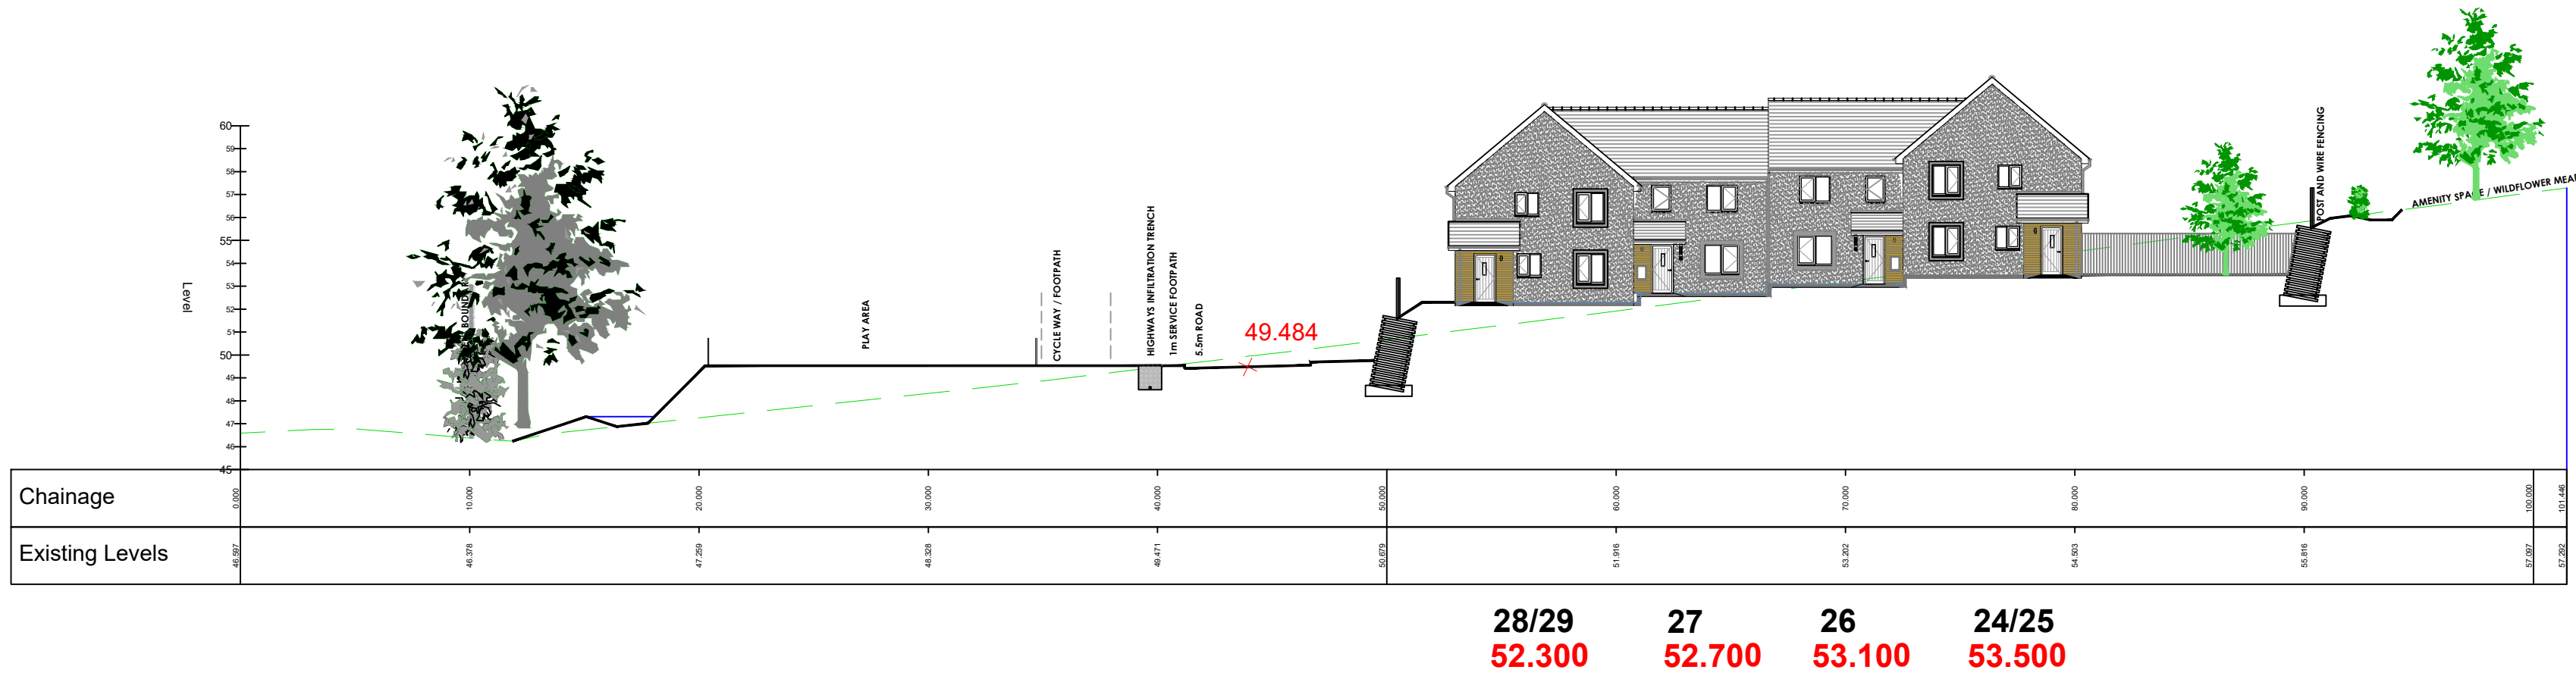

SECTION 5

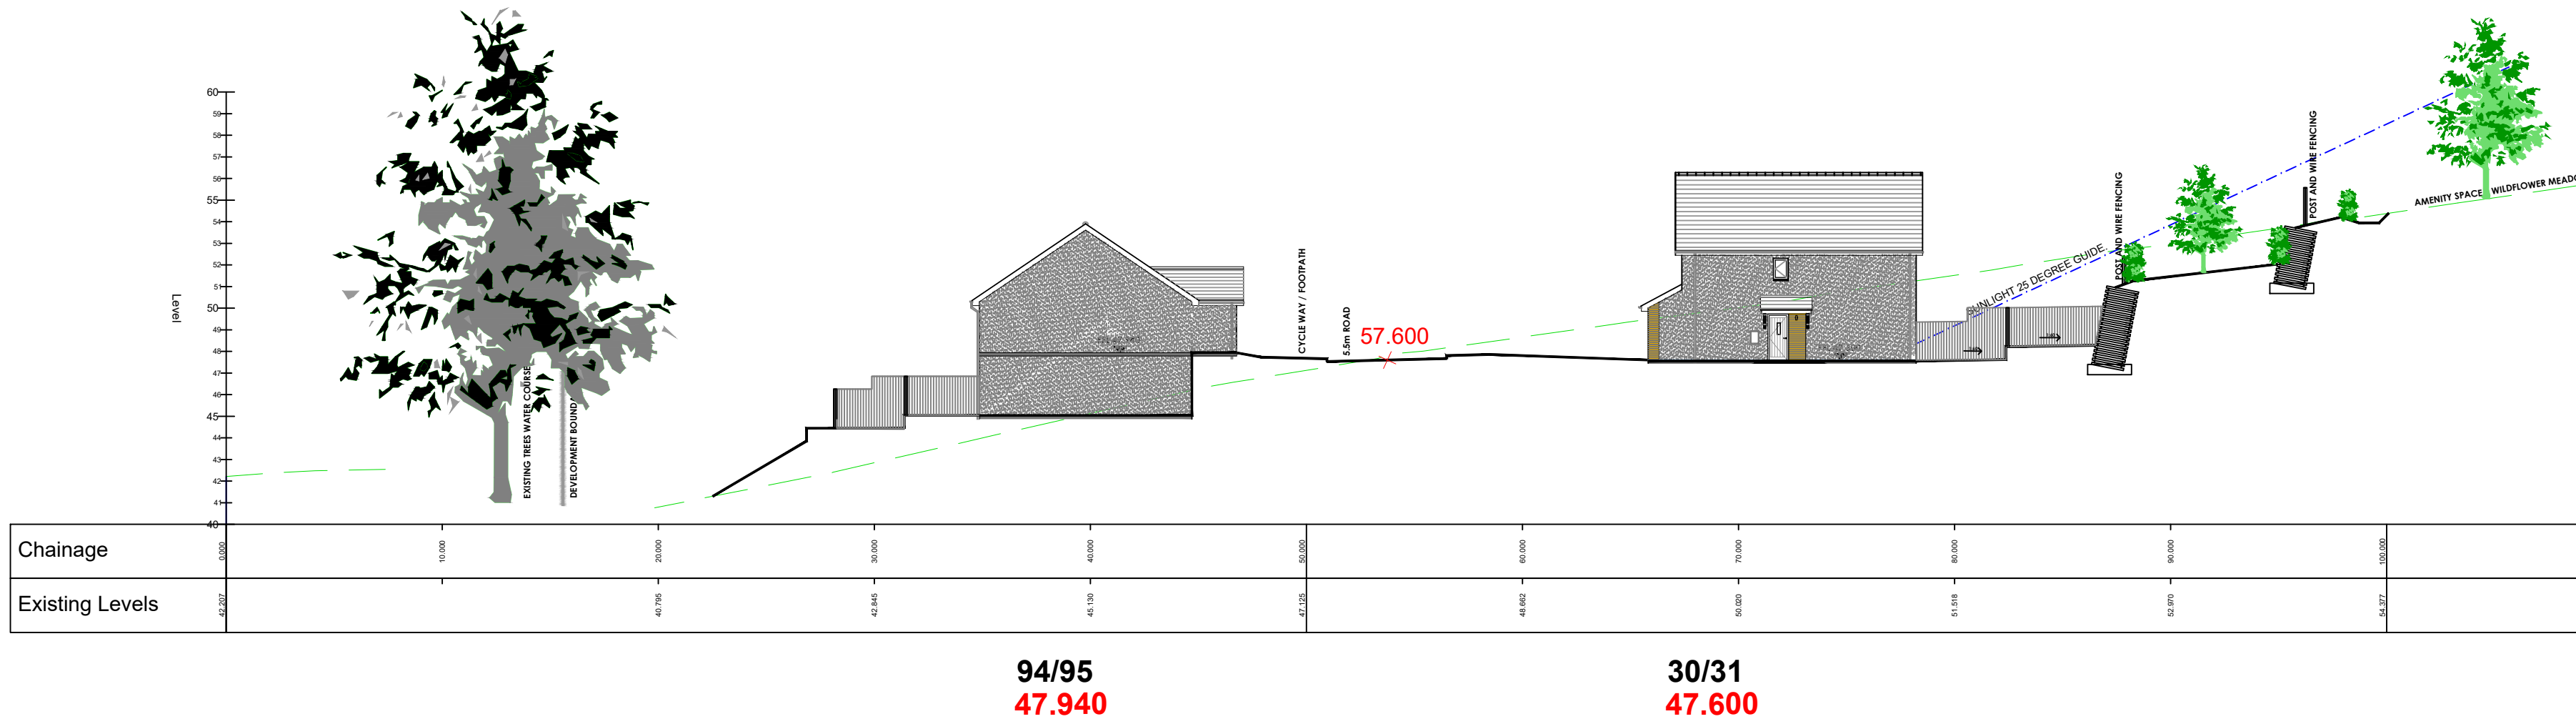

SECTION 6

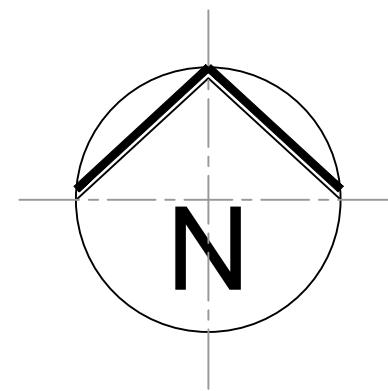

C	GENERAL REVISIONS	JHG	18/12/25
B	GENERAL REVISIONS	JHG	13/10/25
A	FIRST ISSUE	JHG	30/09/25

REVISIONS

FOR APPROVAL



beechdevelopments

Beech Developments (NW) Ltd
Anson House
1 Cae'r Llyn
Llandudno Junction
Conwy
LL31 9LS

www.beech-developments.co.uk

LLANRWST ROAD

OFF LLANRWST ROAD

GYFFIN
CONWY


REGRADE SECTIONS

BD0157-RL-03

DRAWN BY	DRAWING DATE	APPROVED BY
~	30/09/25	~

SCALE
1:250 AT A1


REVISION

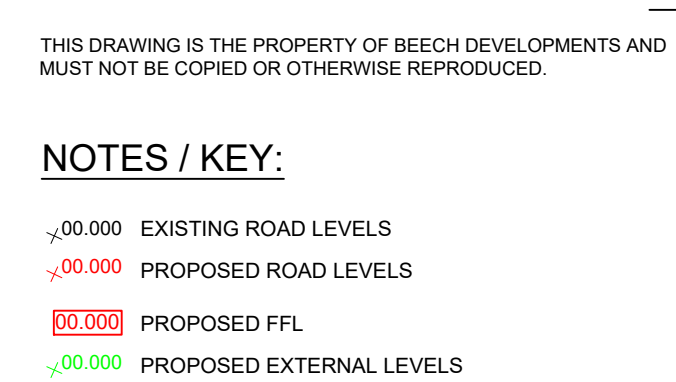


© beech development ltd 2025
Y:\Beech Live Jobs\BD0157-Gyffin - Off Llanrwst Road\04-Drawings\Layouts

NOTES / KEY:


- 2.00.000 EXISTING ROAD LEVELS
- 2.00.000 PROPOSED ROAD LEVELS
- 00.000 PROPOSED FFL
- 2.00.000 PROPOSED EXTERNAL LEVELS

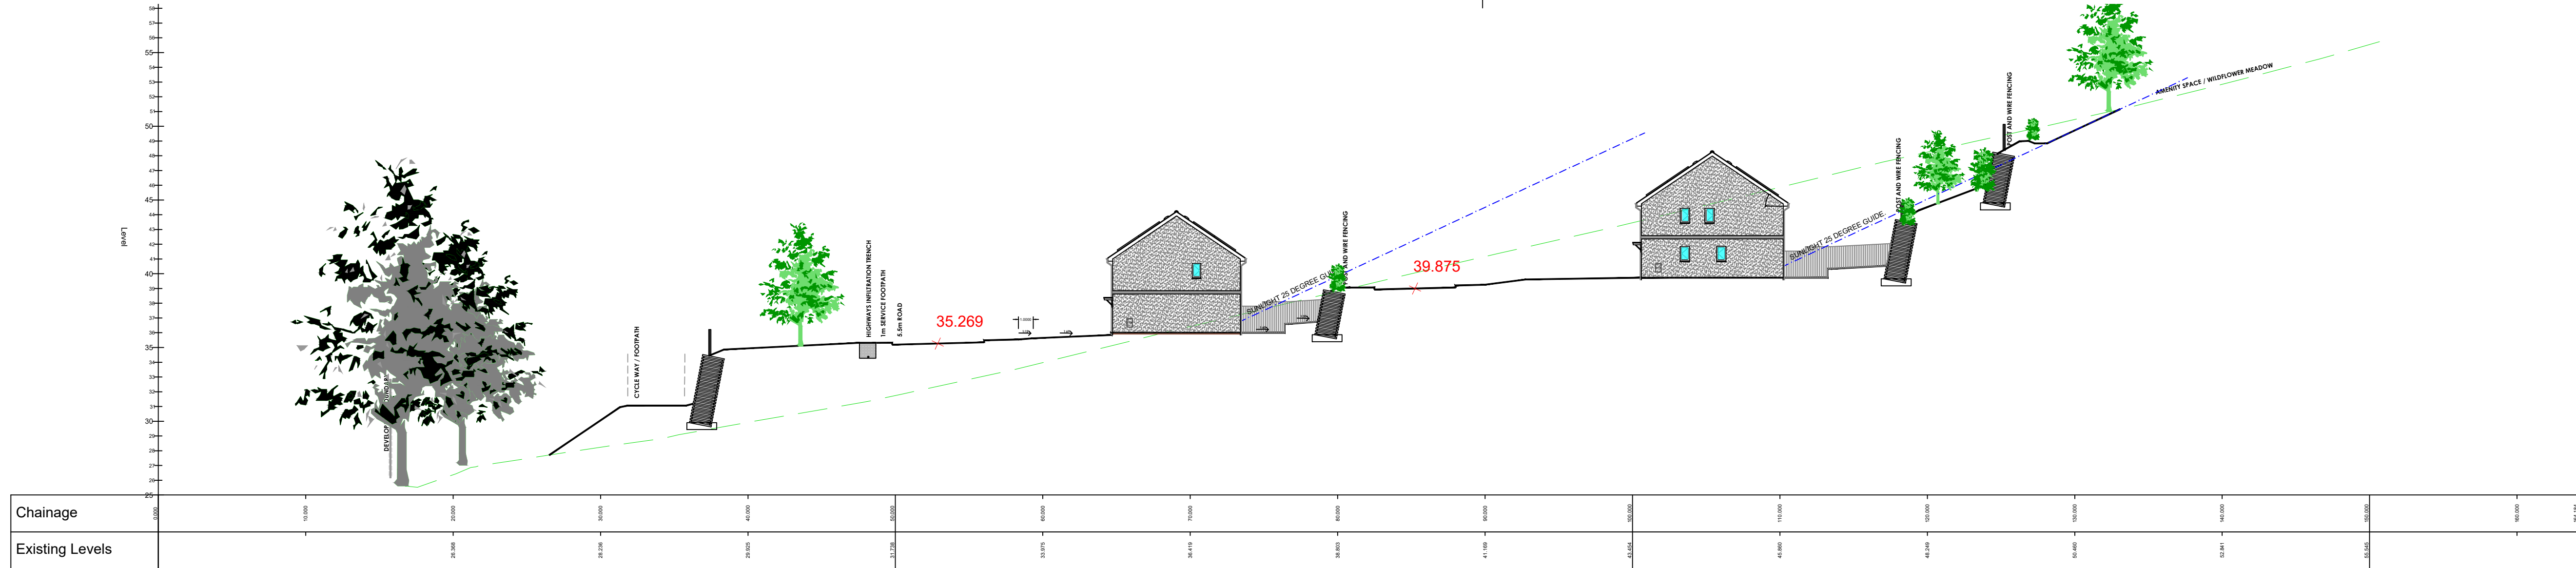


SECTION 10

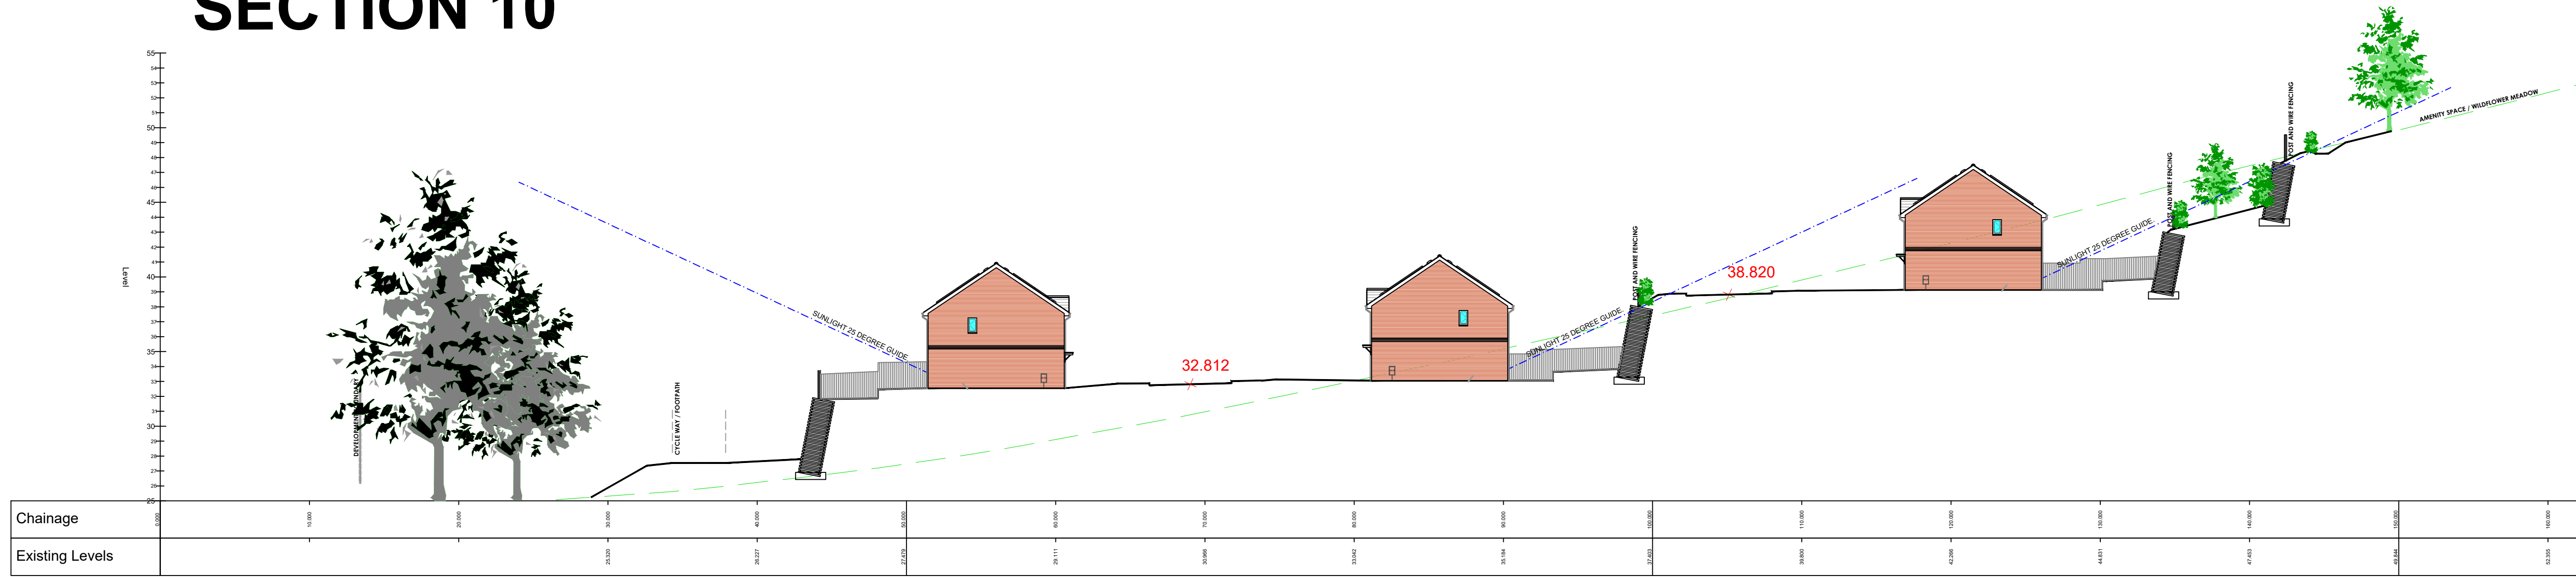

SECTION 11

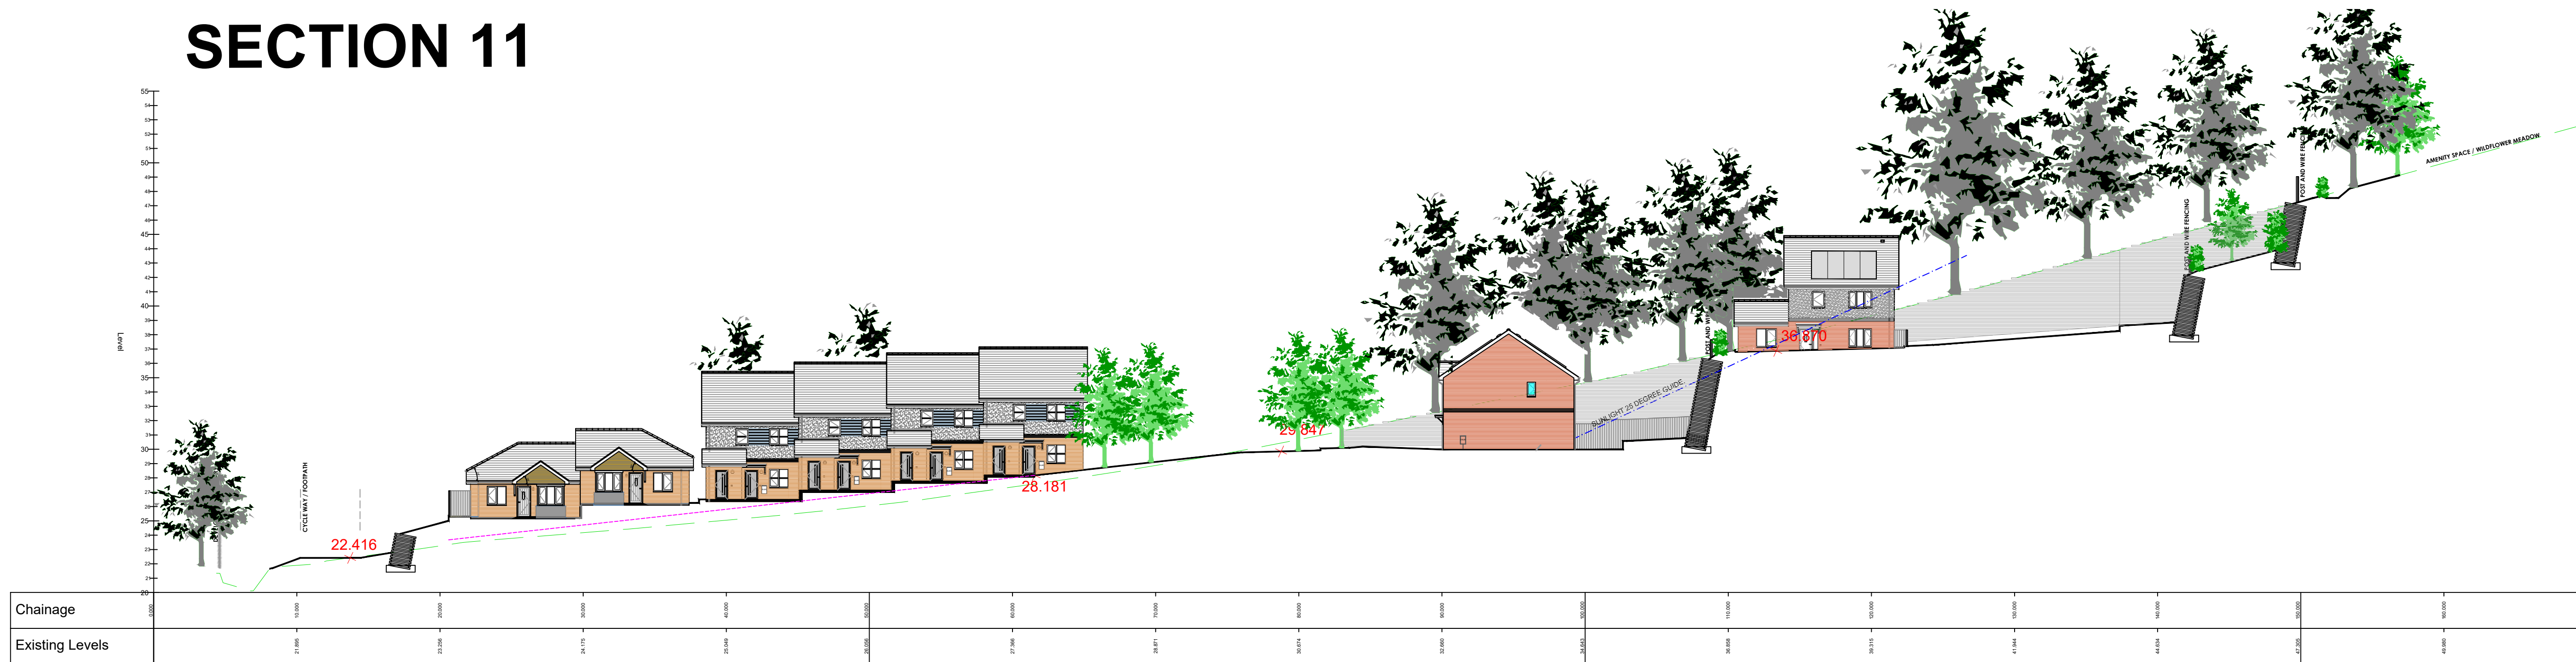

SECTION 12

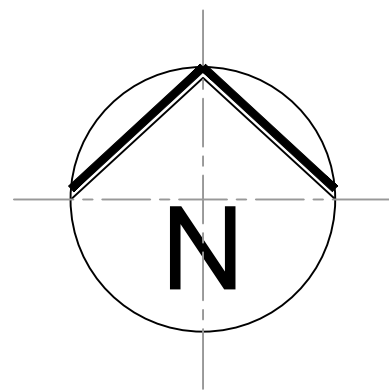

B	GENERAL REVISIONS	JHG	18/12/25
A	FIRST ISSUE	JHG	30/09/25

REVISIONS

FOR APPROVAL



beechdevelopments

Beech Developments (NW) Ltd
Anson House
1 Cae'r Llyn
Llandudno Junction
Conwy
LL31 9LS

www.beech-developments.co.uk

LLANRWST ROAD

OFF LLANRWST ROAD

GYFFIN
CONWY

REGRADE SECTIONS

BD0157-RL-05

DRAWN BY ~ DRAWING DATE 30/09/25 APPROVED BY ~

SCALE 1:250 AT A1

REVISION B