





STREET SCENE PLOTS 30 - 47

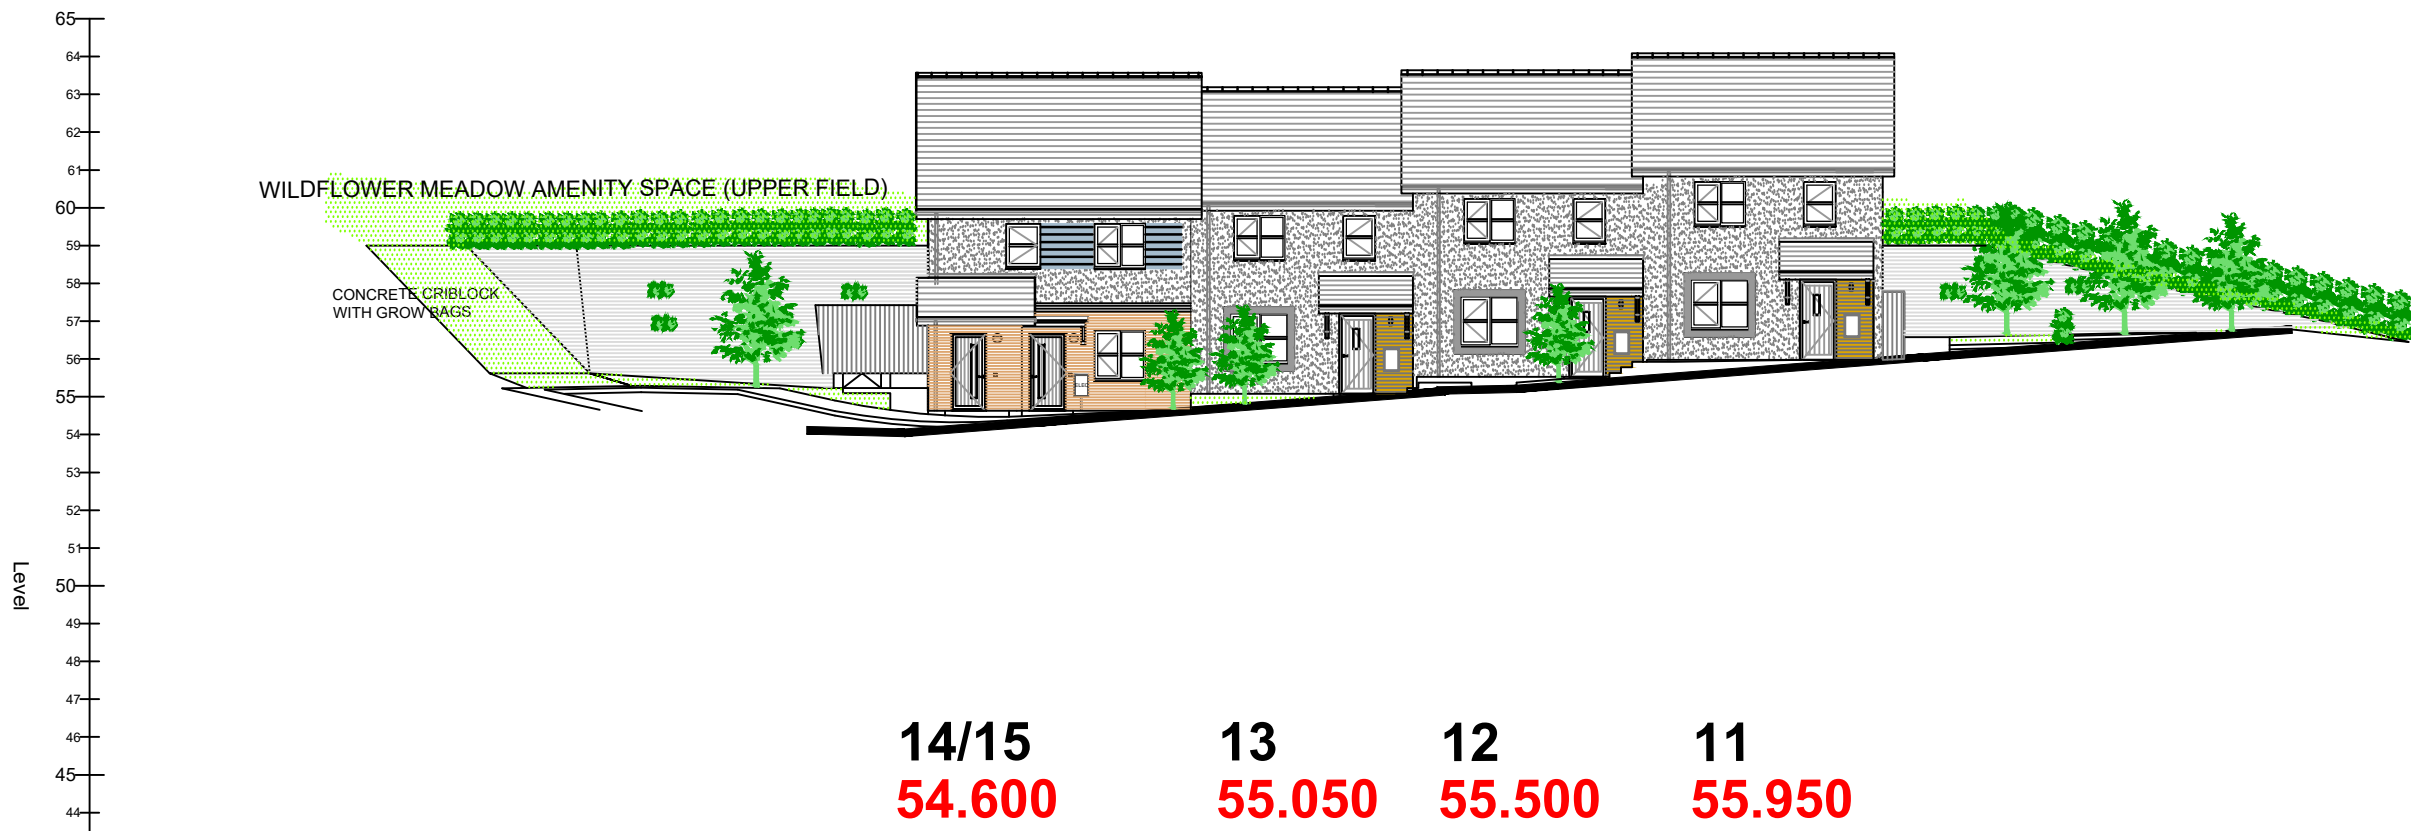

STREET SCENE PLOTS 11-14



STREET SCENE PLOTS 05-10

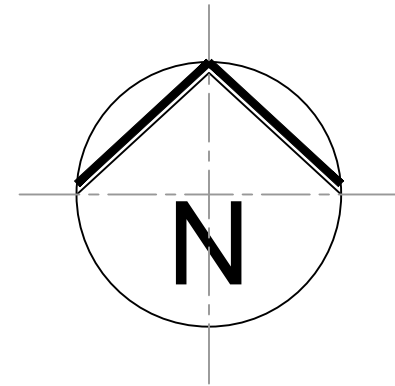

A	FIRST ISSUE	JHG	18/12/25
---	-------------	-----	----------

REVISIONS

FOR APPROVAL



beechdevelopments

Beech Developments (NW) Ltd
Anson House
1 Cast'r Llynem
Llandudno Junction
Conwy
LL31 9LS

www.beech-developments.co.uk

LLANRWST ROAD

OFF LLANRWST ROAD

GYFFIN
CONWY

STREET SCENE

BD0157-RL-06

DRAWN BY	DRAWING DATE	APPROVED BY
~	30/09/25	~

SCALE
1:200 AT A1

REVISION
A