

REV	DESCRIPTION	DATE	BY
C	PAC ISSUE	20/03/26	AL
B	EASEMENT ANNOTATED	27/02/26	ED
A	UPDATED RED LINE BOUNDARY	05/11/25	ED

REV	DESCRIPTION	DATE	BY

THIS DRAWING IS THE COPYRIGHT OF AINSLEY GOMMON ARCHITECTS. CHECK ALL DIMENSIONS ON SITE. DISCREPANCIES TO BE NOTIFIED TO ARCHITECT. ELEMENTS OF STRUCTURE SHOWN ARE INDICATIVE AND FOR GUIDANCE. FINAL DESIGN TO BE AS STRUCTURAL ENGINEERS DETAILS AND SPECIFICATION.

PROJECT
BODNANT AVE, PRESTATYN
 for ADRA

DRAWING TITLE
LOCATION PLAN

SCALE	DATE	DRAWN	CHECKED
1 : 1250 @A3	10/03/26	IO	SV

DRAWING STATUS
PLANNING

JOB No	DRAWING No	REVISION
C1148	001	C




THE OLD POLICE STATION, 15 GLYNNE WAY, HAWARDEN, CH5 3NS
 Tel: 01244 537 100 | wales@agarchitects.co.uk | www.agarchitects.co.uk

Ainsley Gomon Architects Ltd. Registered in England & Wales No. 4187948
 Registered Office: 1 Price Street, Hamilton Square, Birkenhead CH41 6JN

PRINTED: 18/03/2026 14:16:14

1 | LOCATION PLAN

SCALE: 1 : 1250

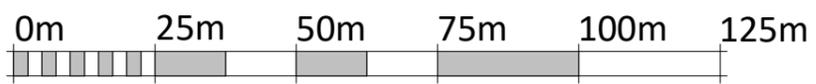

VISUAL SCALE 1:1250 @ A3