



Area Schedule (GIA)	
Level	Area
GROUND FLOOR	64.0 m ²
FIRST FLOOR	66.0 m ²
TOTAL FLOOR AREA	130.0 m ²

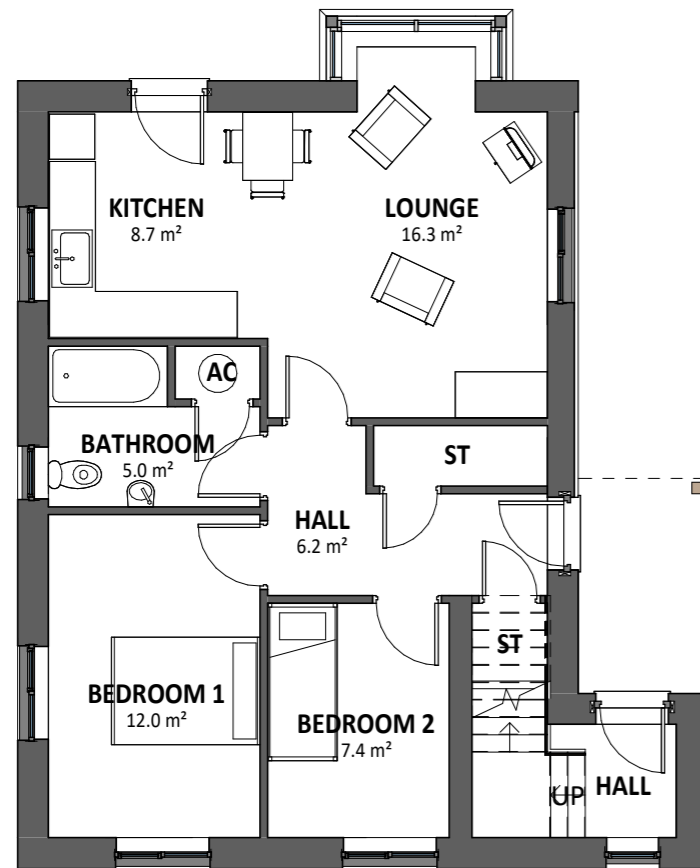

GROUND FLOOR

SCALE: 1 : 100

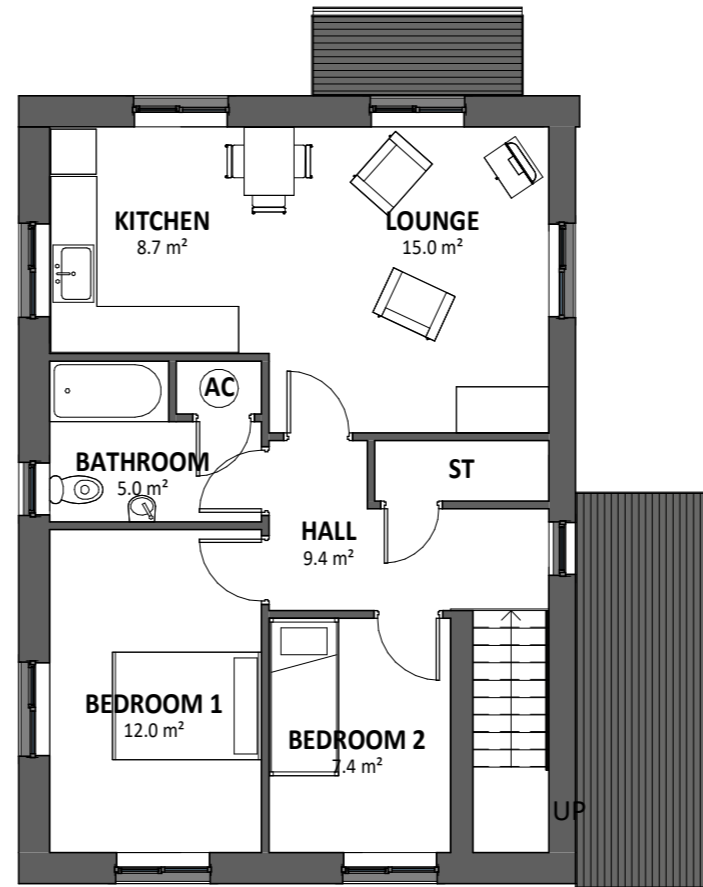

FIRST FLOOR

SCALE: 1 : 100

REV	DESCRIPTION	DATE	BY

THIS DRAWING IS THE COPYRIGHT OF AINSLEY GOMMON ARCHITECTS. CHECK ALL DIMENSIONS ON SITE. DISCREPANCIES TO BE NOTIFIED TO ARCHITECT. ELEMENTS OF STRUCTURE SHOWN ARE INDICATIVE AND FOR GUIDANCE. FINAL DESIGN TO BE AS STRUCTURAL ENGINEERS DETAILS AND SPECIFICATION. DO NOT SCALE FROM THIS DRAWING. WORK TO FIGURED DIMENSIONS ONLY.

PROJECT
RHOS STREET, RUTHIN
for MEDRA

DRAWING TITLE
3P2B AFFORDABLE
APARTMENTS - FLOOR
PLANS

SCALE	DATE	DRAWN	CHECKED
1 : 100 @A3	01/20/22	ADP	SV

DRAWING STATUS
PRELIMINARY


JOB No	DRAWING No	REVISION
C1083	015	

AG | **A** AINSLEY GOMMON ARCHITECTS

THE OLD POLICE STATION, 15 GLYNNE WAY, HAWARDEN, CH5 3NS
Tel: 01244 537 100 | wales@agarchitects.co.uk | www.agarchitects.co.uk

Ainsley Gomon Architects Ltd. Registered in England & Wales No. 4187948
Registered Office: 1 Price Street, Hamilton Square, Birkenhead CH41 6JN

PRINTED: 20/01/2022 16:01:49

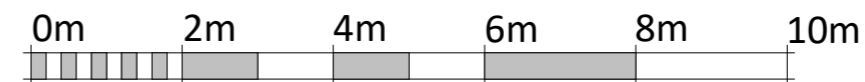

VISUAL SCALE 1:100 @ A3

A3