


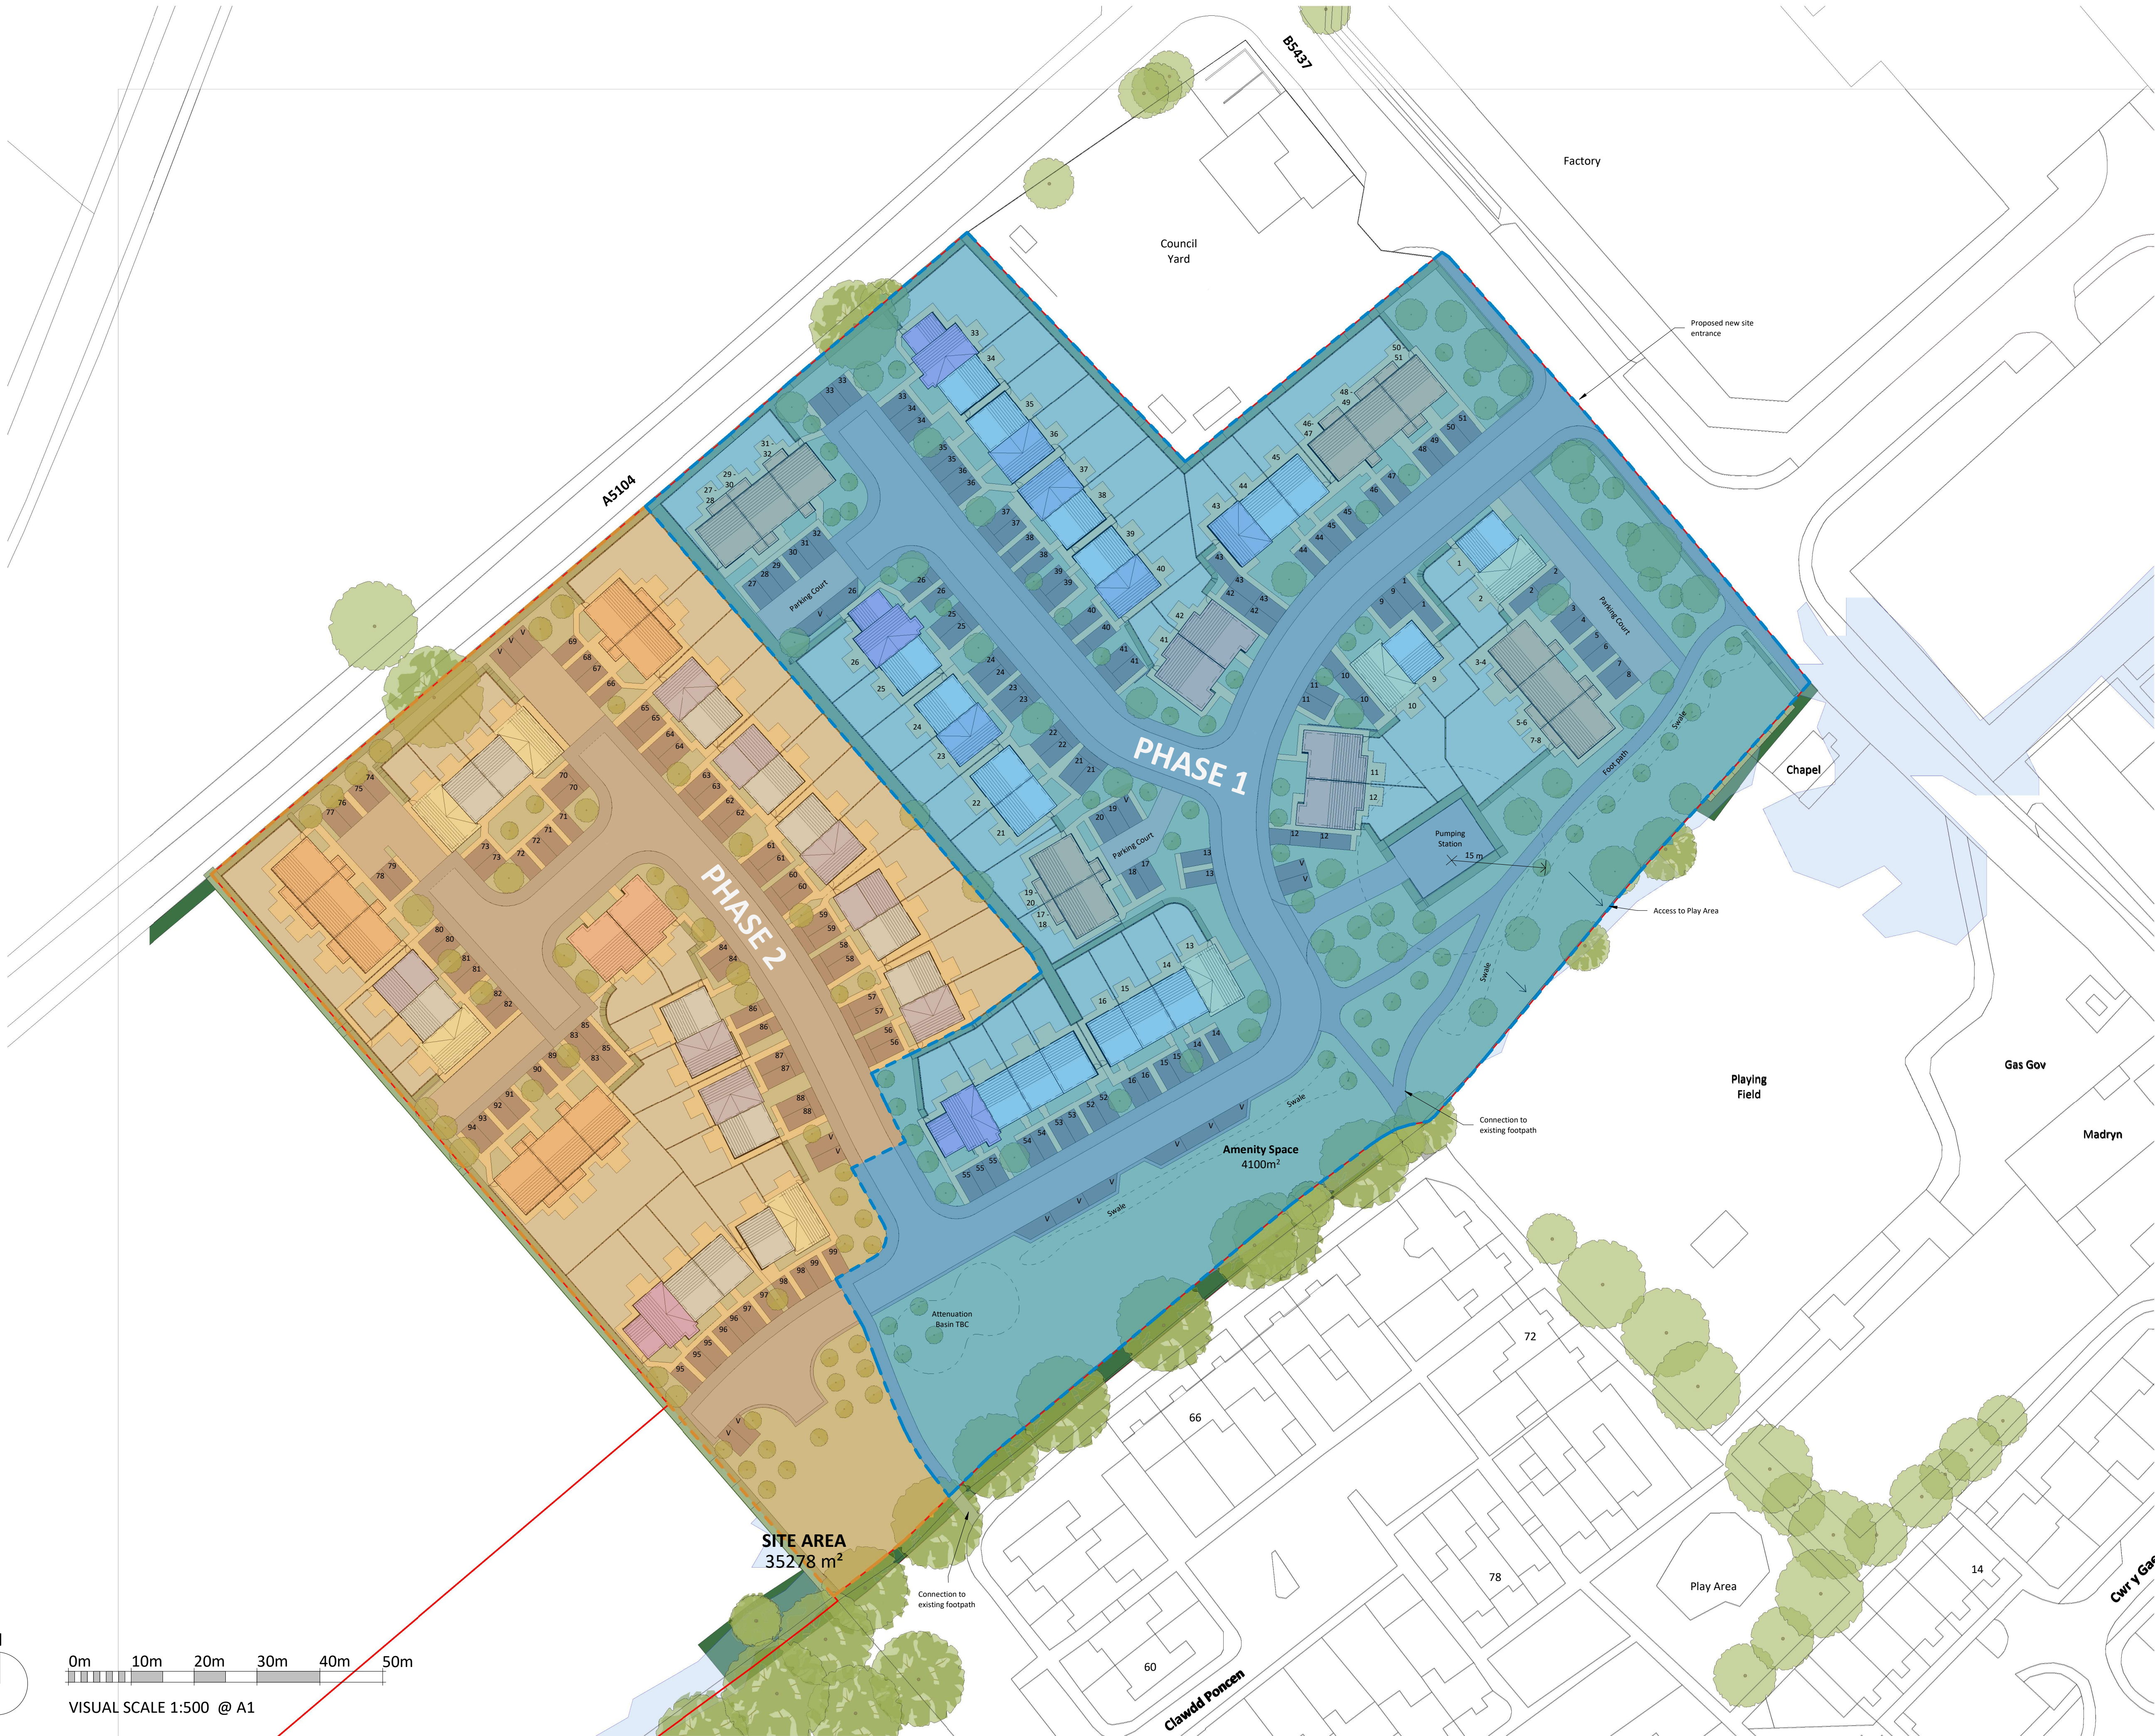

PHASE 1

60m²	4x 3P2B BUNGALOW
83m²	18x 4P2B HOUSE
93m²	5x 5P3B HOUSE
93m²	3x 5P3B HOUSE SIDE ENTRY
114m²	3x 7P4B HOUSE
53m²	22x 2P1B APARTMENT

TOTAL - 55 PLOTS

PHASE 2

60m²	2x 3P2B BUNGALOW
83m²	13x 4P2B HOUSE
93m²	8x 5P3B HOUSE
93m²	4x 5P3B HOUSE SIDE ENTRY
114m²	1x 7P4B HOUSE
53m²	16x 2P1B APARTMENT

TOTAL - 44 PLOTS

OVERALL - 99 DWELLINGS

REV	DESCRIPTION	DATE	BY
-----	-------------	------	----

THIS DRAWING IS THE COPYRIGHT OF AINSLEY GOMMON ARCHITECTS.
CHECK ALL DIMENSIONS ON SITE. DISCREPANCIES TO BE NOTIFIED TO ARCHITECT.
ELEMENTS OF STRUCTURE SHOWN ARE INDICATIVE AND FOR GUIDANCE.
FINAL DESIGN TO BE AS STRUCTURAL ENGINEERS DETAILS AND SPECIFICATION.

PROJECT

CLAWDD PONCEN
CORWEN
for WILLIAMS HOMES

DRAWING TITLE

PROPOSED PHASING PLAN

SCALE	@A1 As indicated	DATE	11/09/25	DRAWN	ED	CHECKED	SV
DRAWING STATUS	PLANNING						
JOB No	C1163	DRAWING No	007	REVISION			

AG | **A** AINSLEY GOMMON ARCHITECTS

THE OLD POLICE STATION, 15 GLYNNE WAY, HAWARDEN, CH15 3HS
Tel: 01244 537 100 | wales@agarchitects.co.uk | www.agarchitects.co.uk
Ainsley Gommon Architects Ltd. Registered in England & Wales No. 4187948
Registered Office: 1 Price Street, Hamilton Square, Birkenhead CH41 6JN

PRINTED: 10/10/2025 16:26:24