


Scale

0 2 4 6 8 10m
1:200

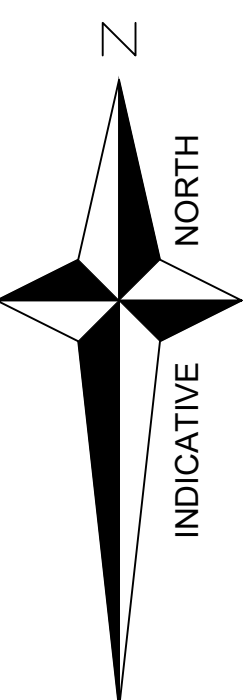

Rev.	Date	Amendment	Drawn	Chkd.	Appd.
 RSK GEOSCIENCES GEOSPATIAL					
Spring Lodge 112 Chester Road Huddersley WF16 6AR Greater-England		Tel: +44 1928 728006 Email: RSKTopographicalEngineering@rsk.co.uk Web: www.topographicalrsk.com			
Client:					
WILLIAMS HOMES (BALA) LIMITED					
Project Title:					
CLAWDD POMCEN, CORWEN					
Drawing Title:					
TOPOGRAPHICAL SURVEY					
Surveyed By MB	Date 25/07/25	Drawn By MB	Date 28/07/25	Reviewed By RH	Date 31/07/25
Project No 2321338	Scale 1:200		Grid Size A0		
Drawing No. 2321338-TOPO-XX-ZZ-3D-G-0001-C01					
Sheet: 3 of 3					
Scale: 					