
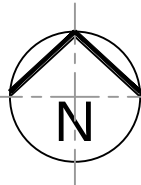


NOTES / KEY:

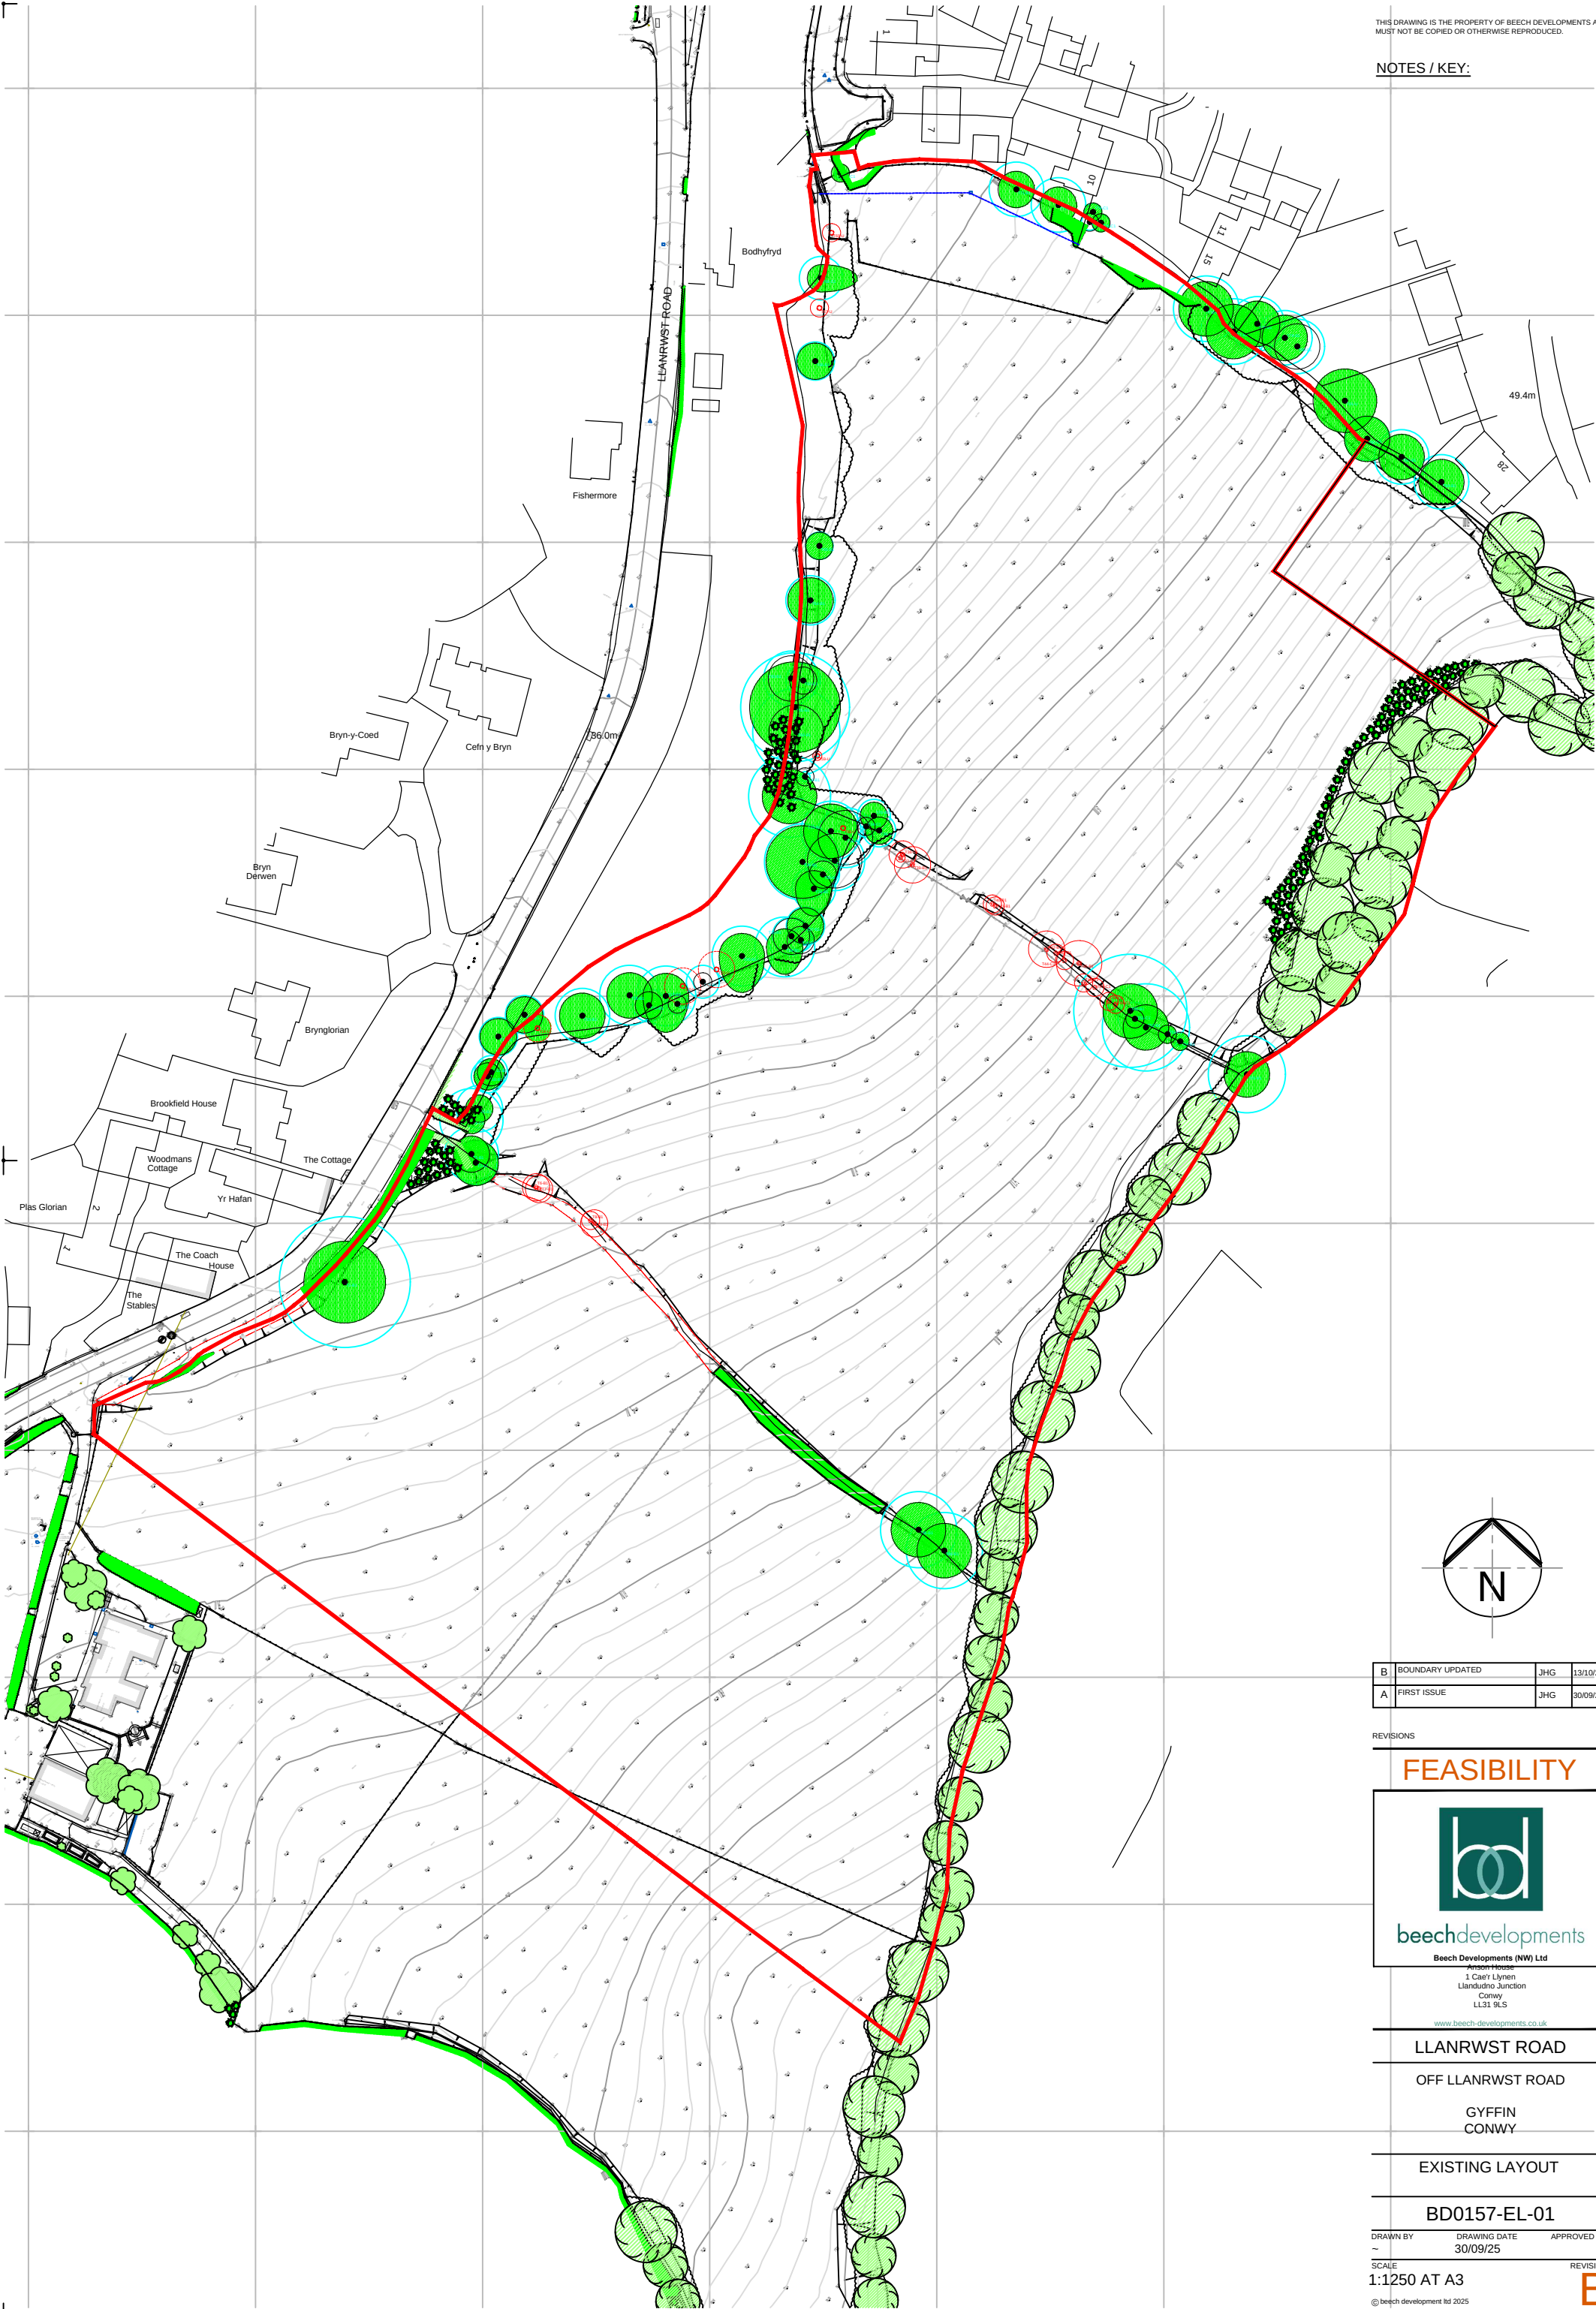

B	BOUNDARY UPDATED	JHG	13/10/25
A	FIRST ISSUE	JHG	30/09/25

REVISIONS

FEASIBILITY



beechdevelopments

Beech Developments (NW) Ltd
1 Cae'r Llynen
Llandudno Junction
Conwy
LL31 9LS
www.beech-developments.co.uk

LLANRWST ROAD

OFF LLANRWST ROAD

GYFFIN
CONWY

EXISTING LAYOUT

BD0157-EL-01

DRAWN BY	DRAWING DATE	APPROVED BY
—	30/09/25	—

SCALE	REVISION
1:1250 AT A3	B