
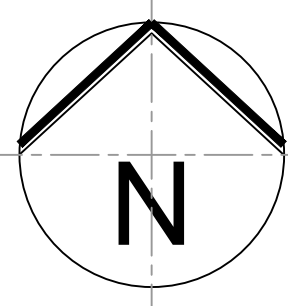
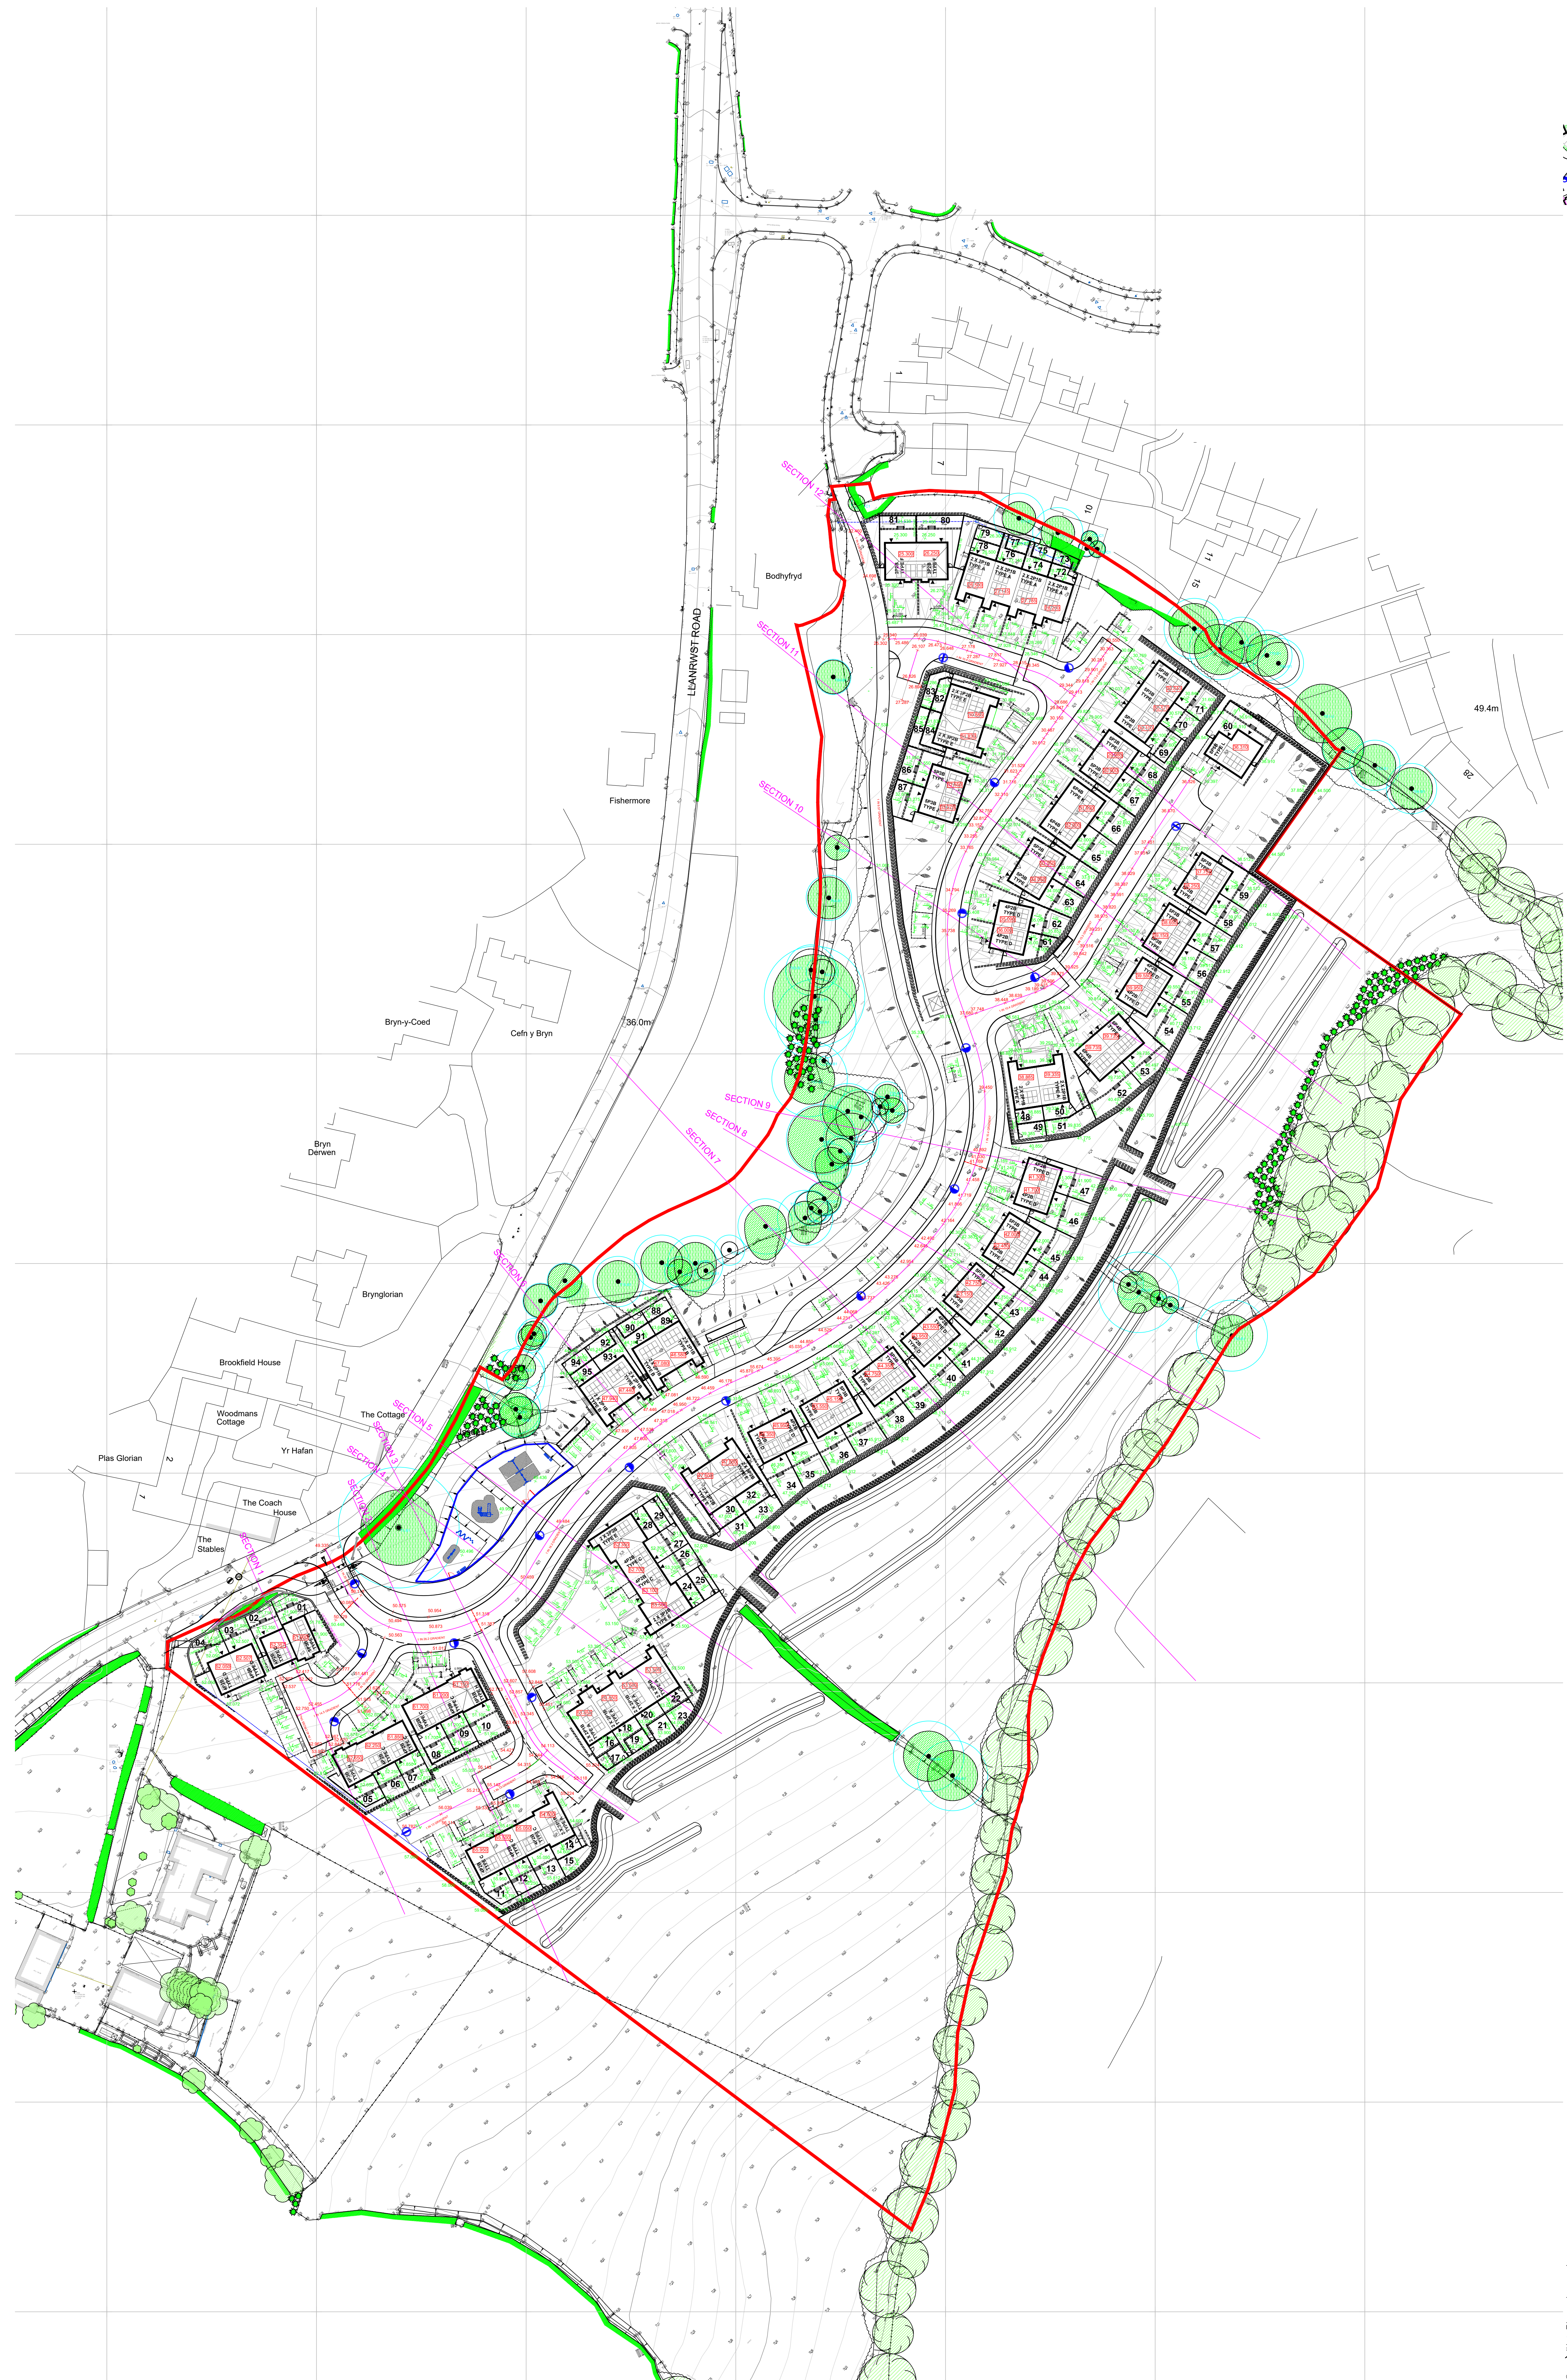


NOTES / KEY:

- EXISTING ROAD LEVELS
- PROPOSED ROAD LEVELS
- PROPOSED FFL
- PROPOSED EXTERNAL LEVELS

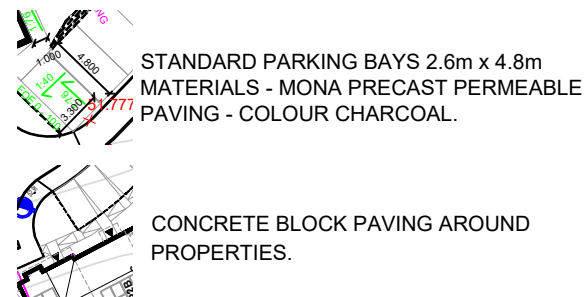

D	GENERAL REVISIONS	JHG	18/12/25
C	GENERAL REVISIONS	JHG	11/11/25
B	GENERAL REVISIONS	JHG	27/11/25
A	DESCRIPTION	DWN	20/01/26

REVISIONS

FOR APPROVAL



beechdevelopments

Beech Developments (NW) Ltd
Aston House
1 Cast Llynne
Llanidloes Junction
Conwy
LL31 9LS

www.beech-developments.co.uk

LLANRWST ROAD

OFF LLANRWST ROAD

GYFFIN
CONWY

REGRADE LAYOUT
PLANNING

BD0157-RL-01

DRAWN BY	DRAWING DATE	APPROVED BY
-	02/01/20	-

SCALE: 1:500 AT A1

